


PRO

PLUS

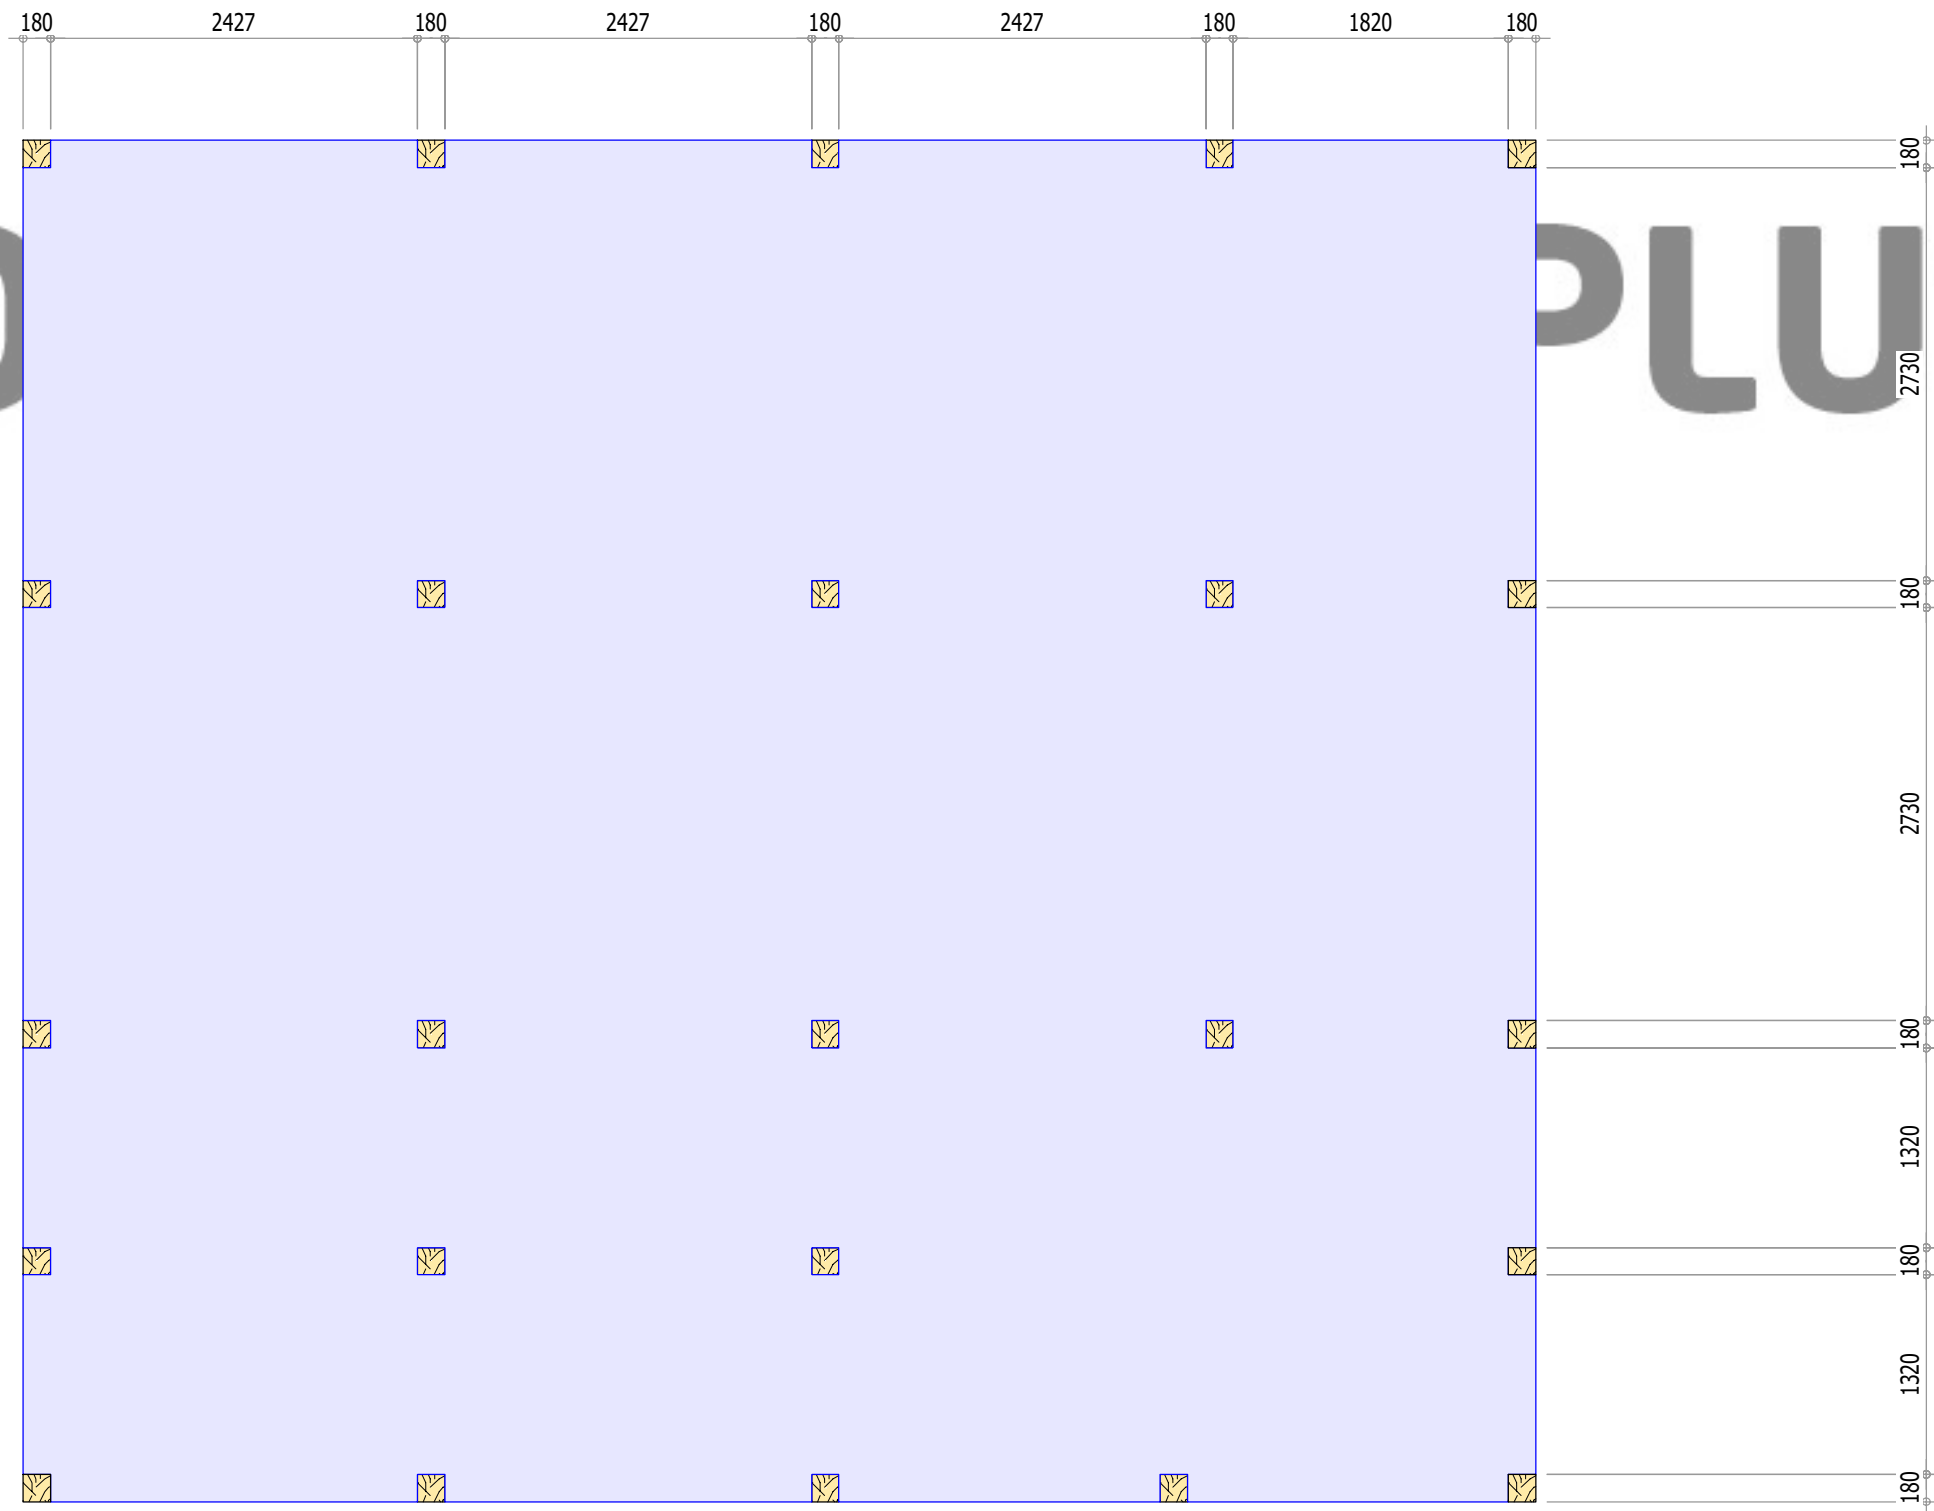

20-067

Linde

10mx9m