


**5.5m x 11.5m**

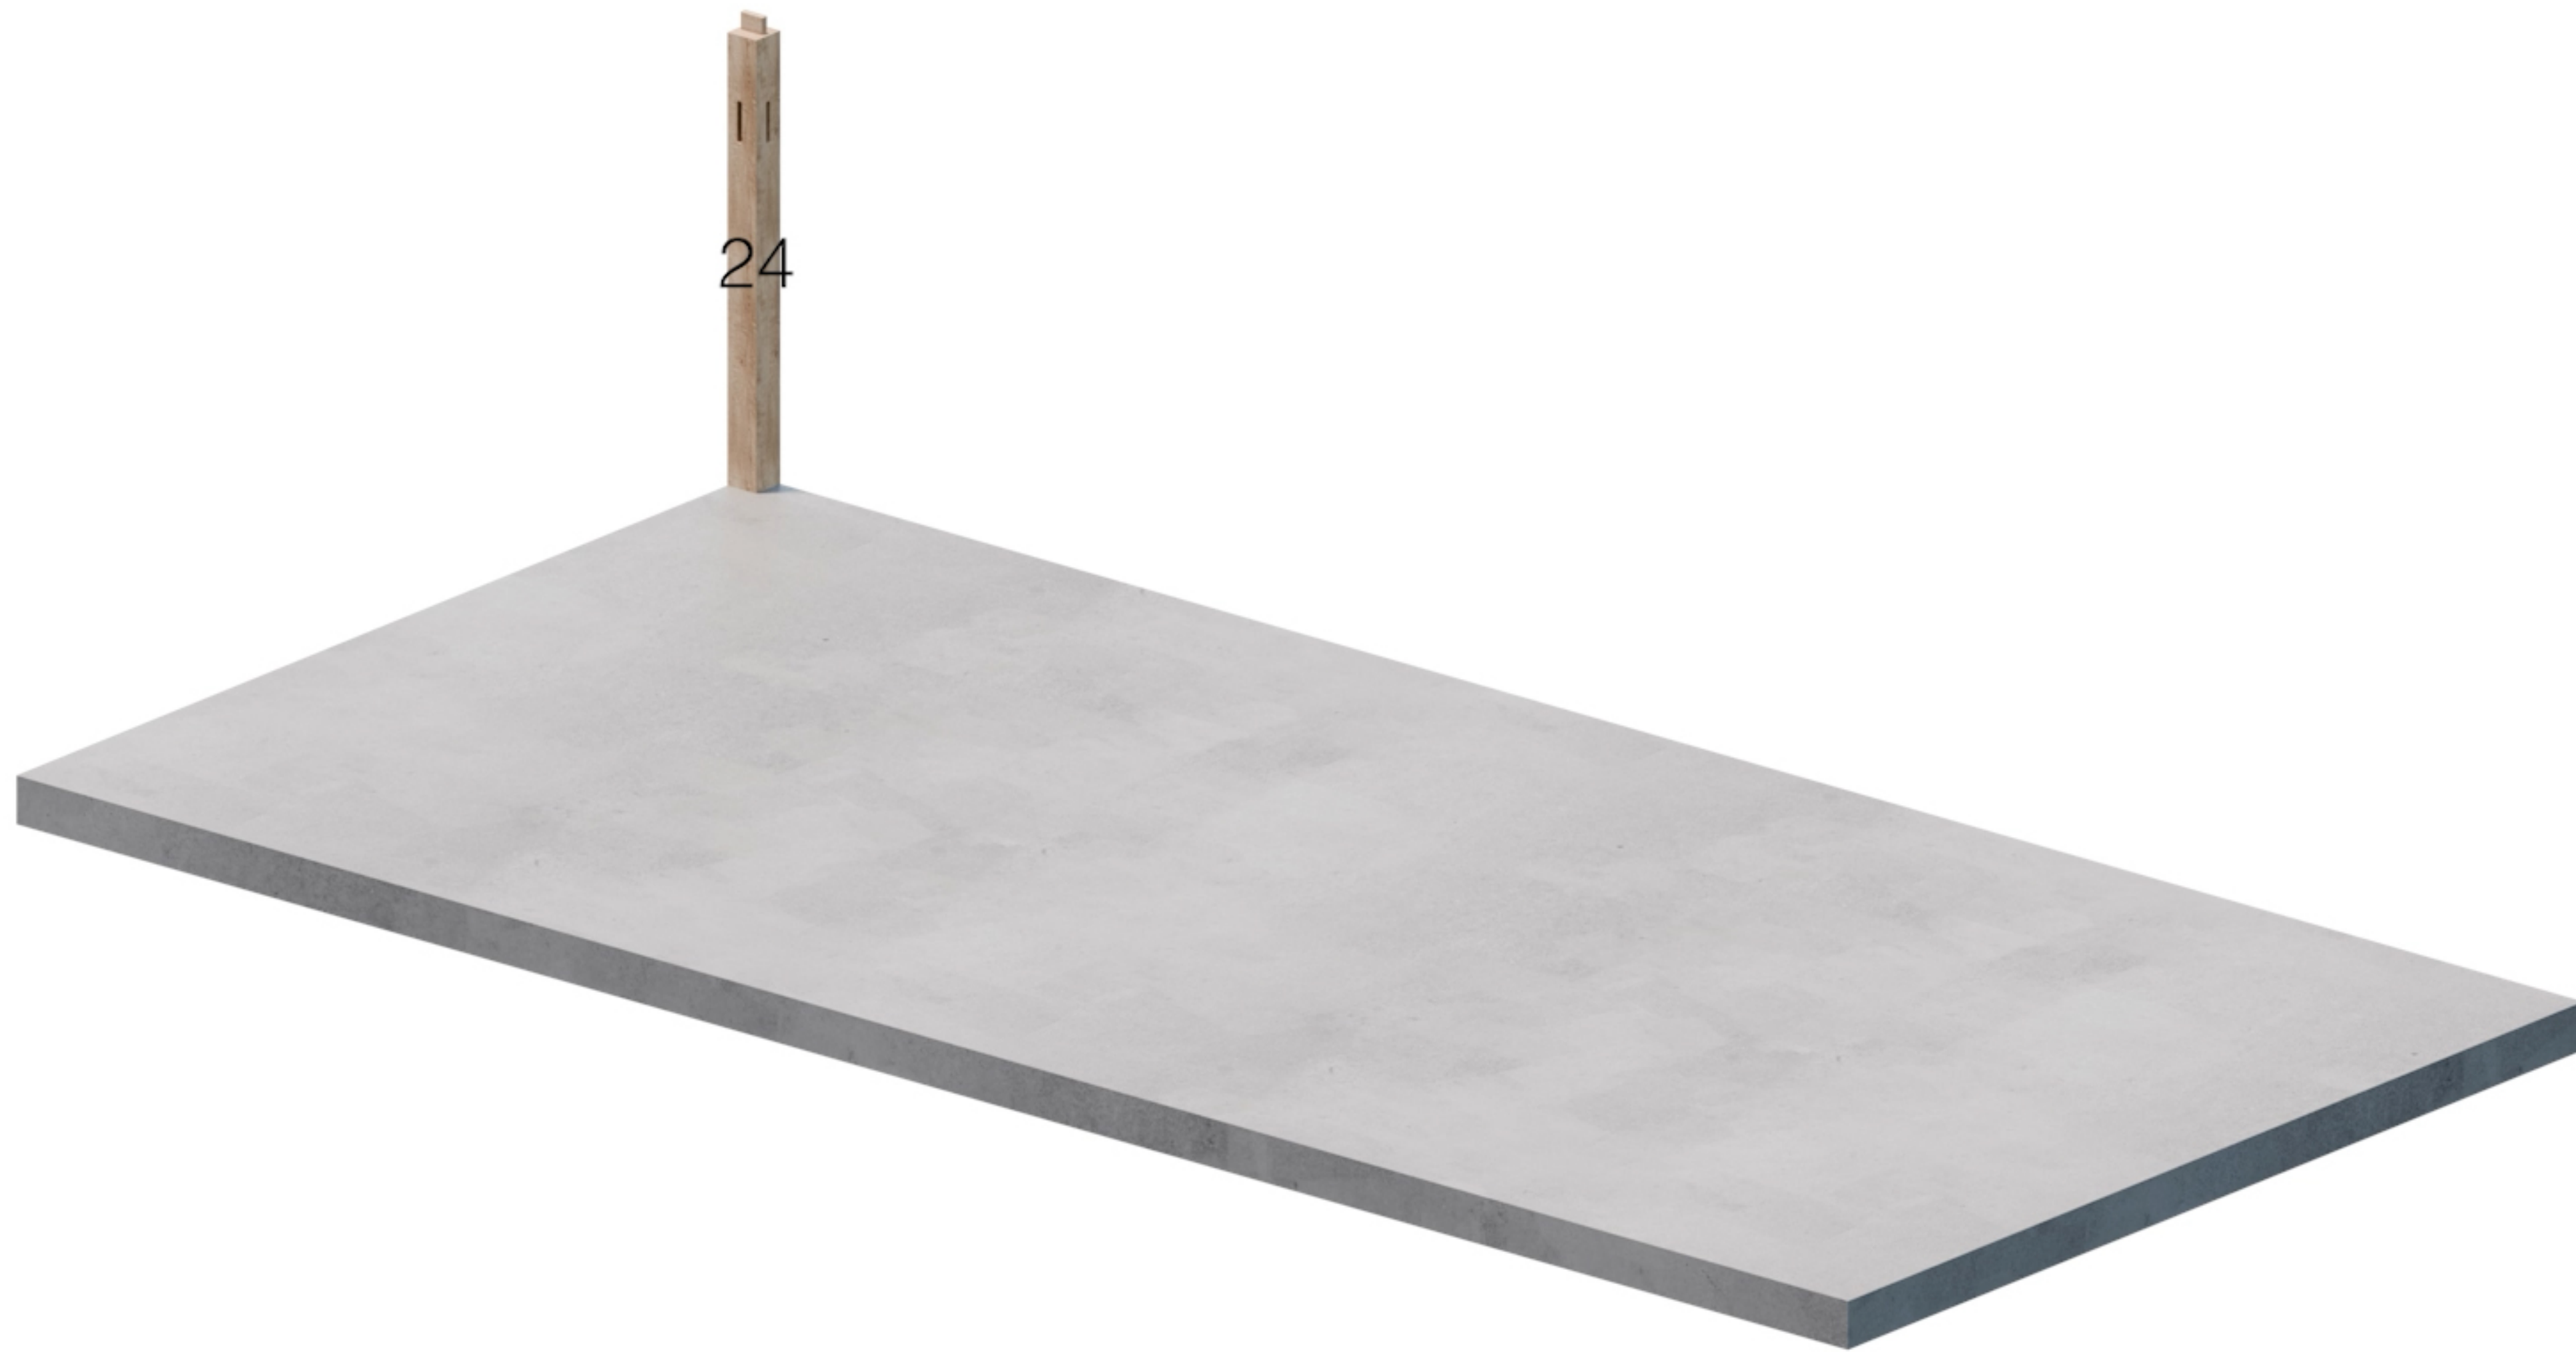


**Onderdeel 24**

**5.5m x 11.5m**




**Onderdeel 27**

**5.5m x 11.5m**

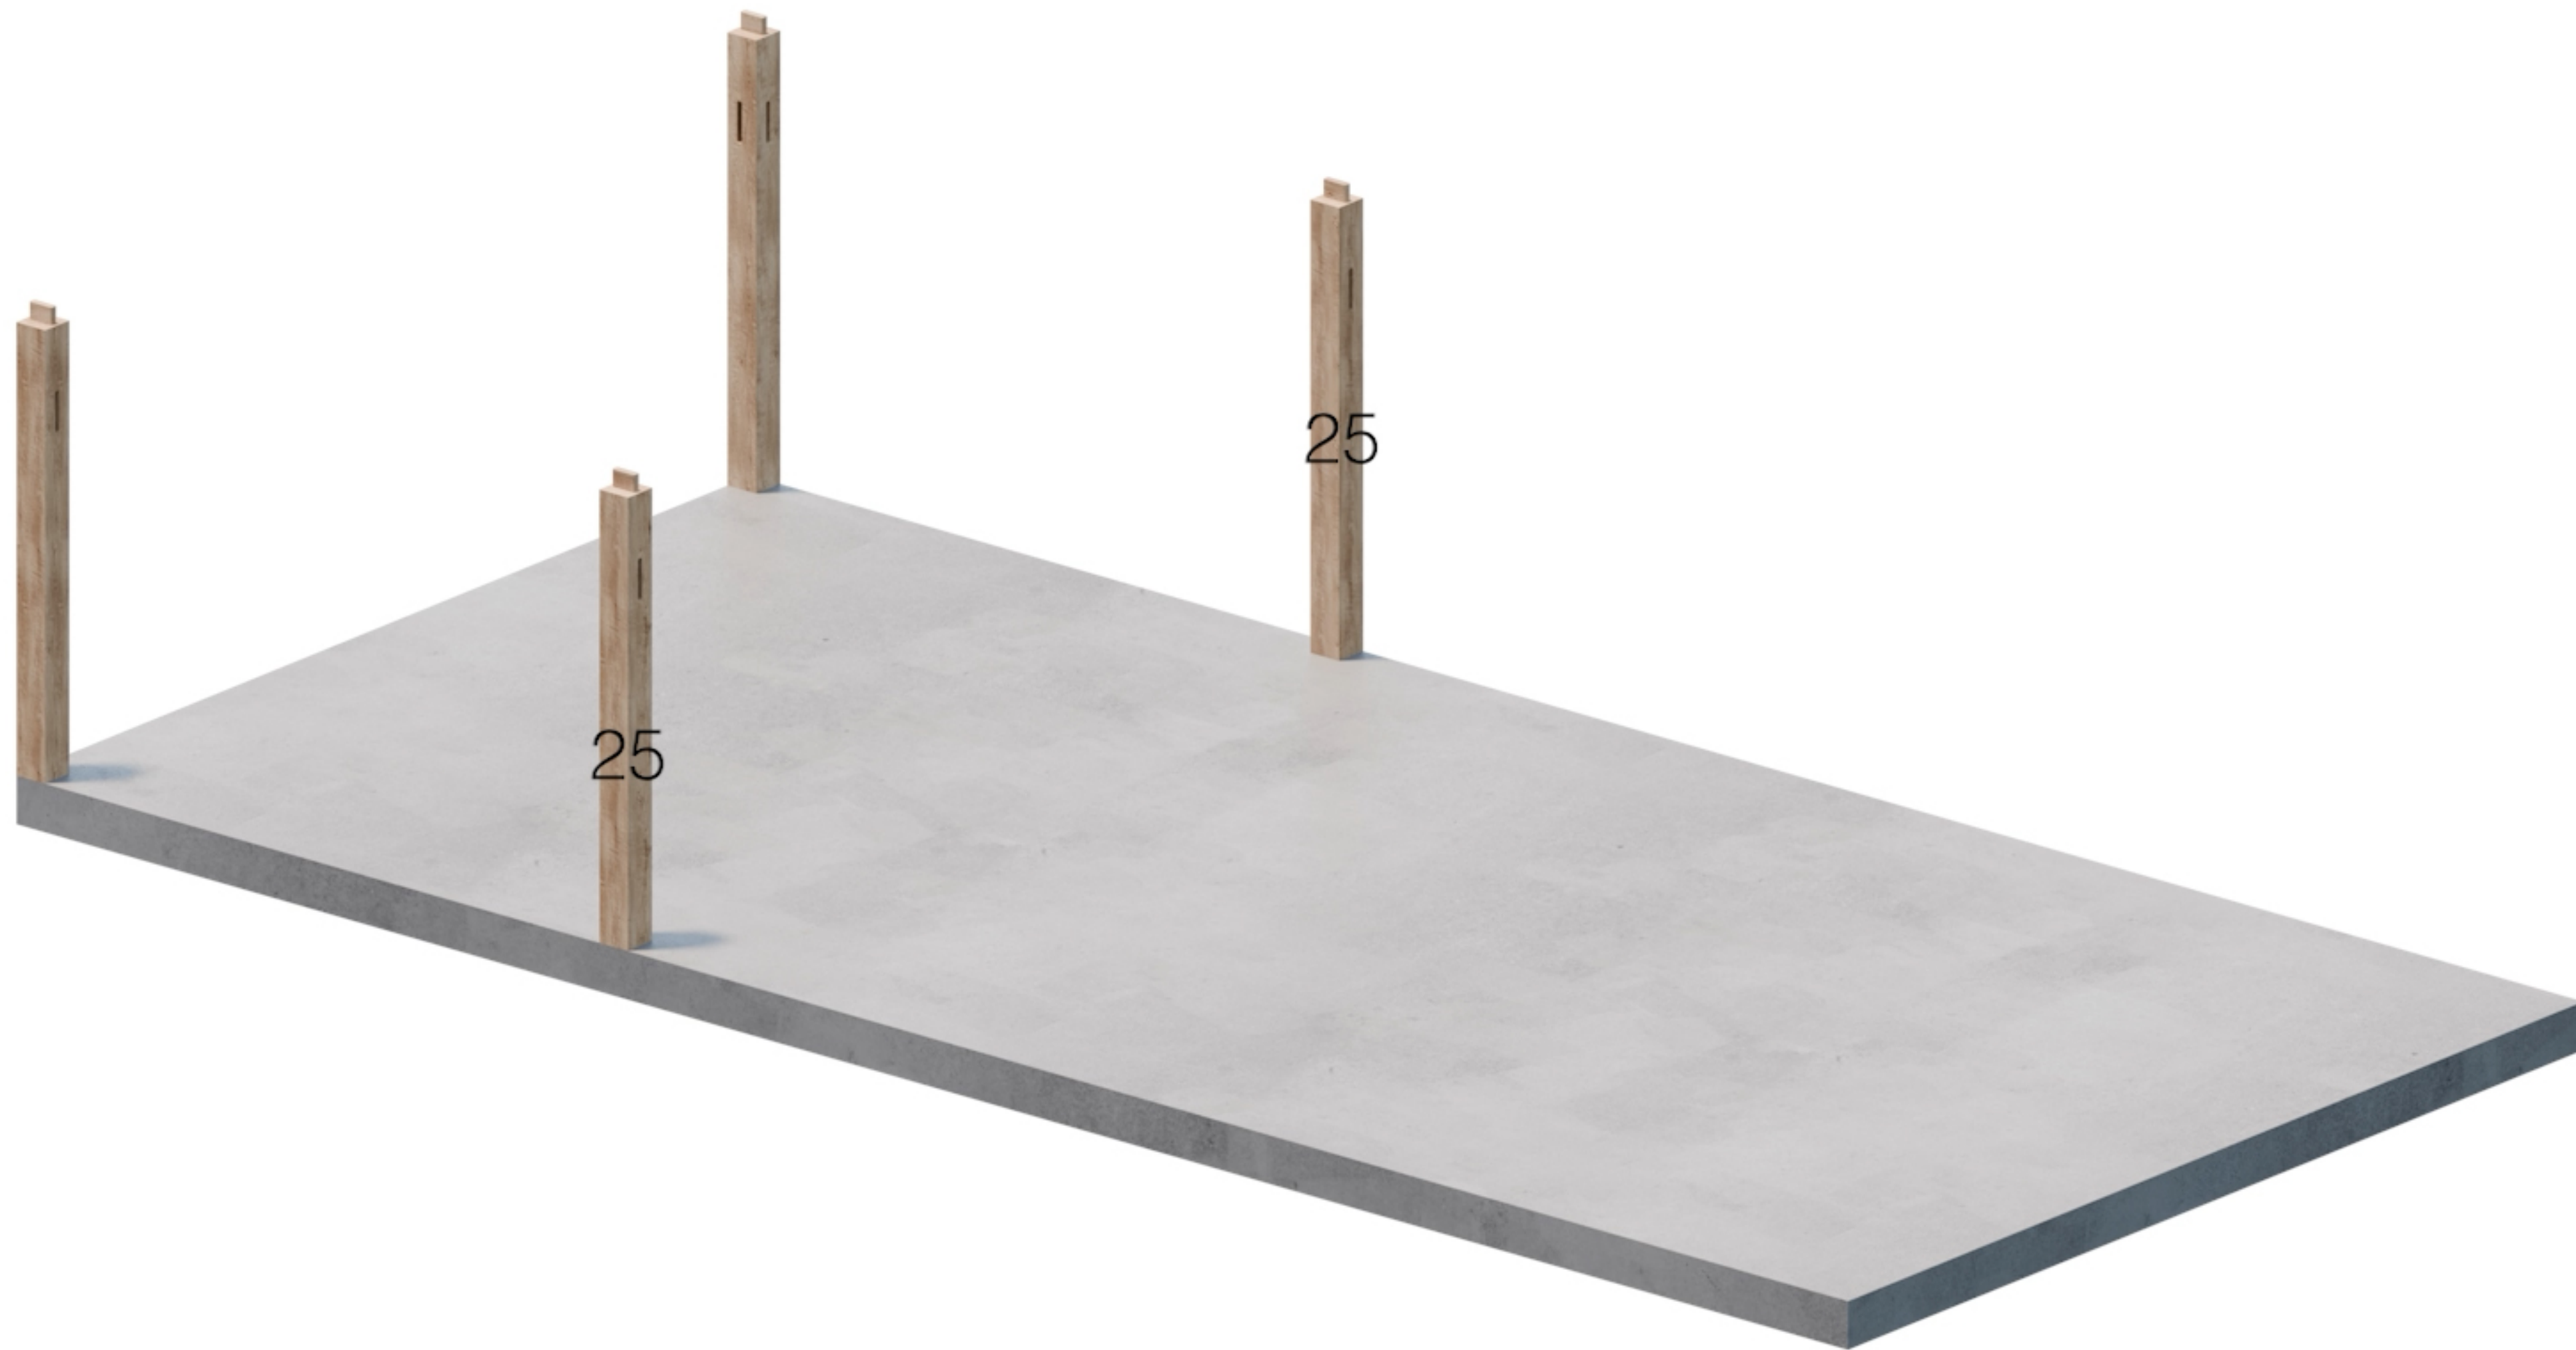


**Onderdeel 25**

**5.5m x 11.5m**

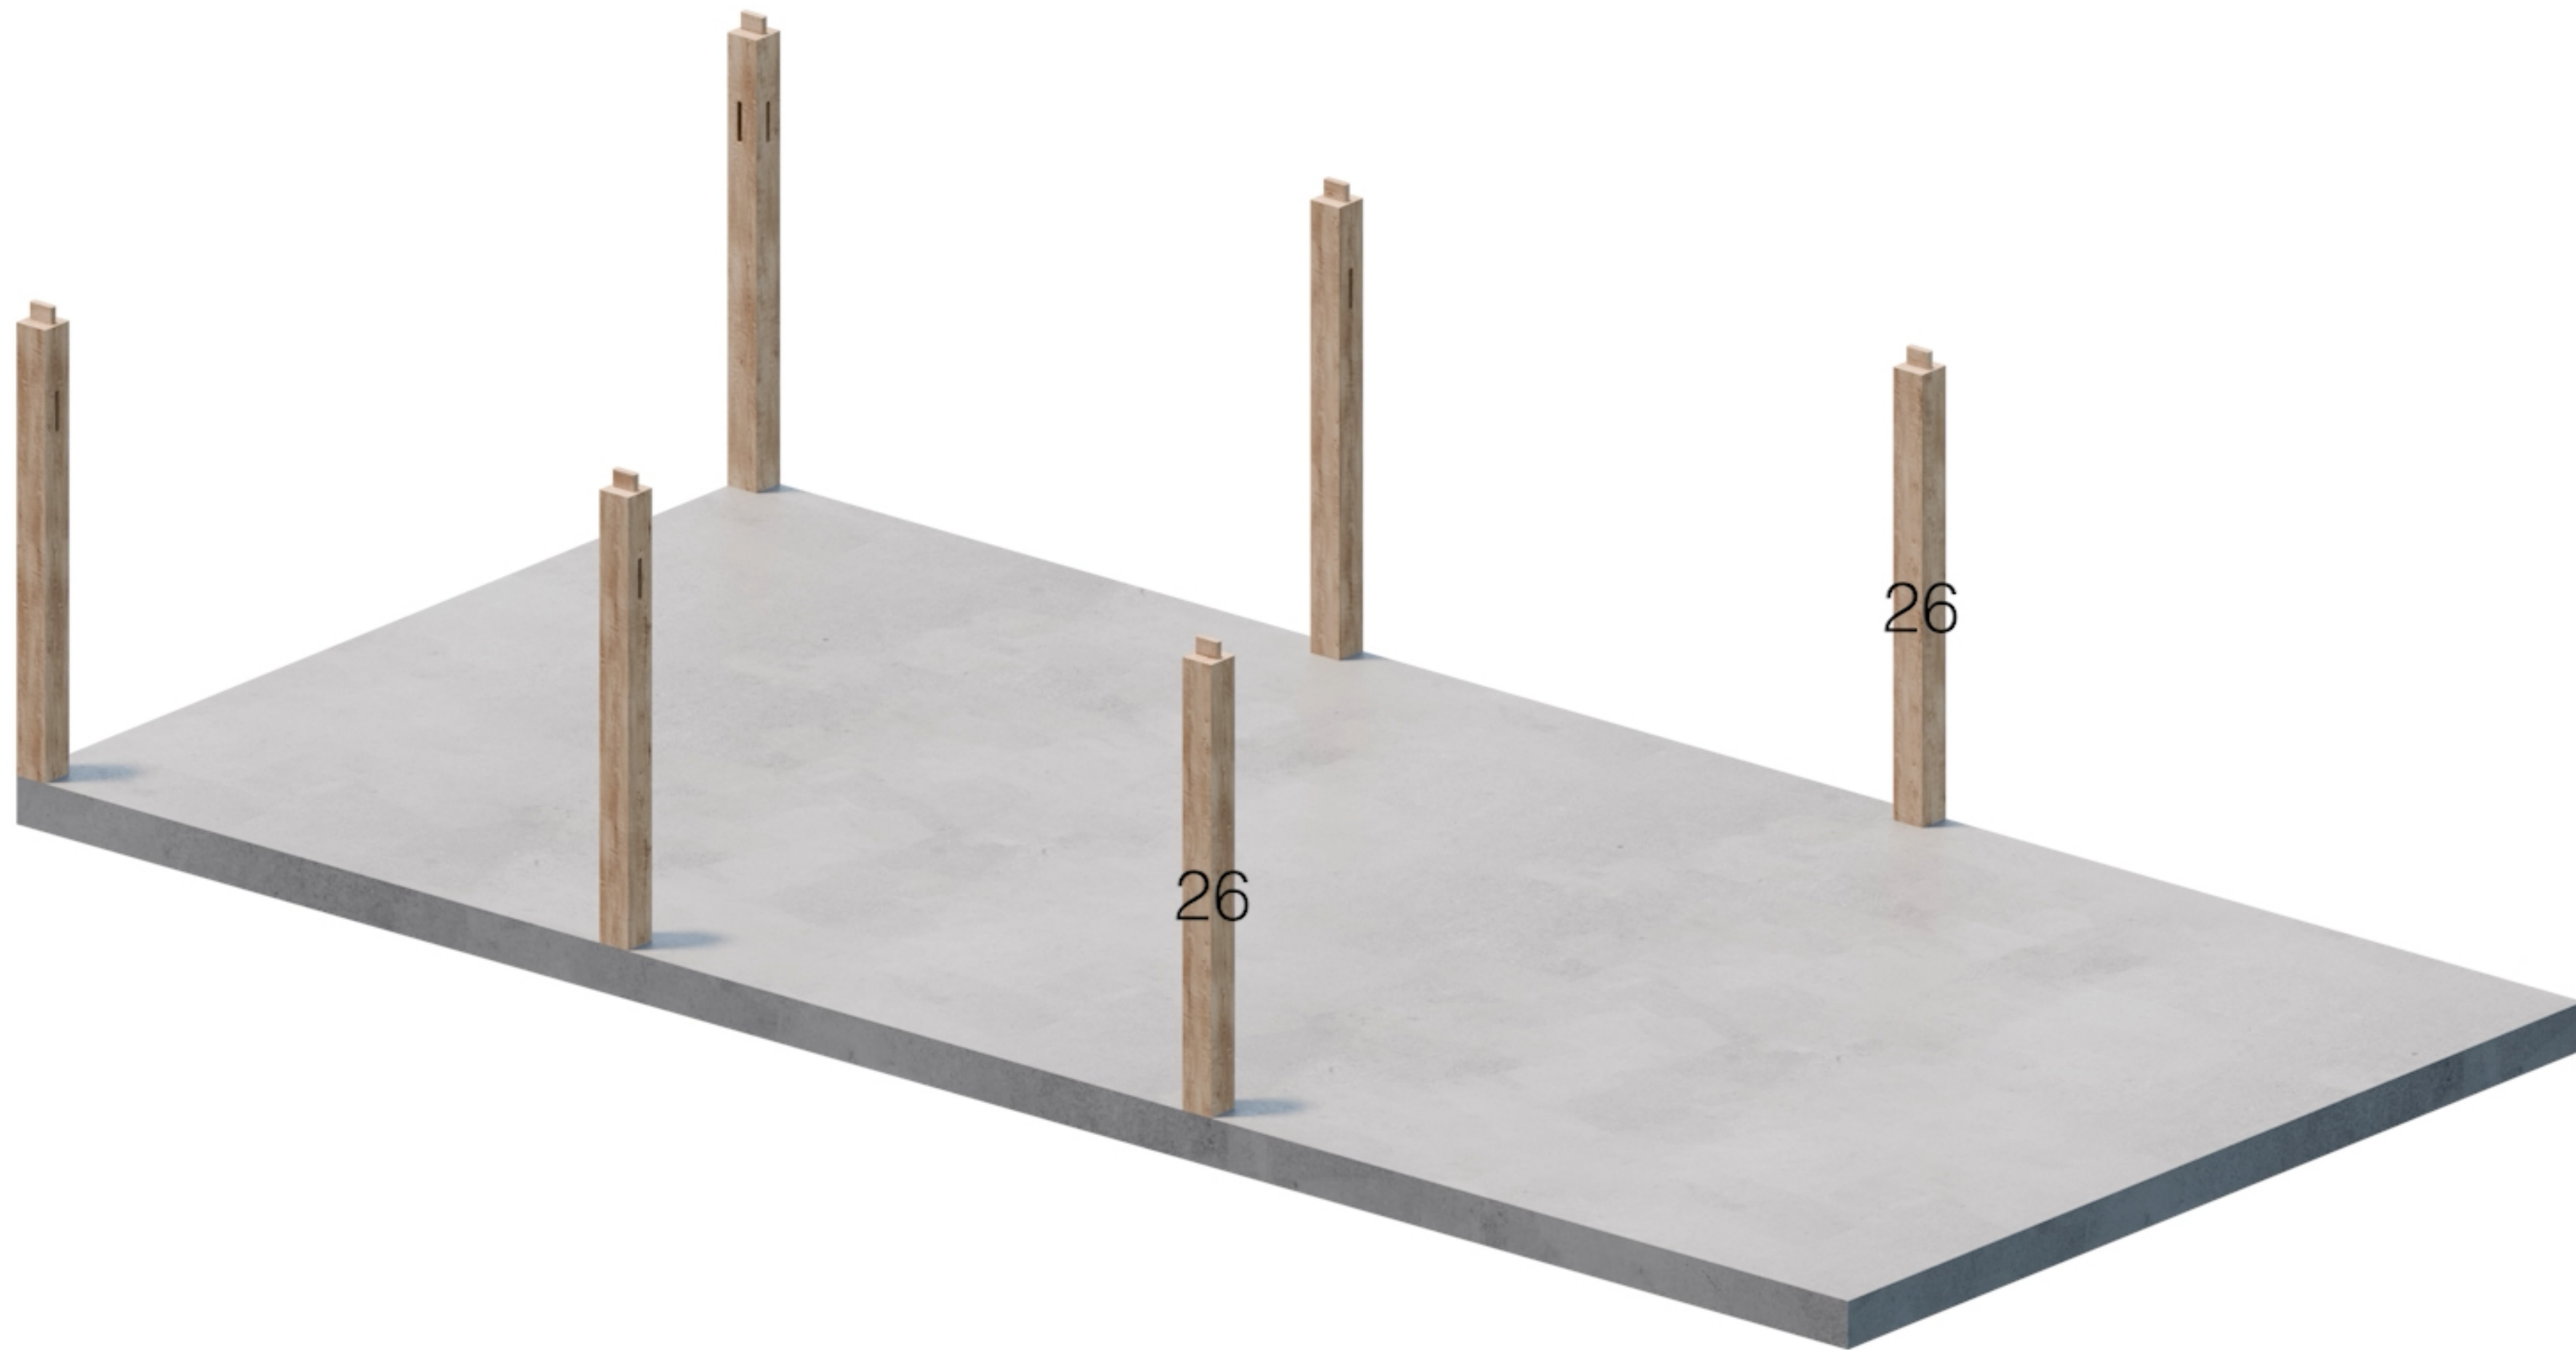


**Onderdeel 26**

**5.5m x 11.5m**

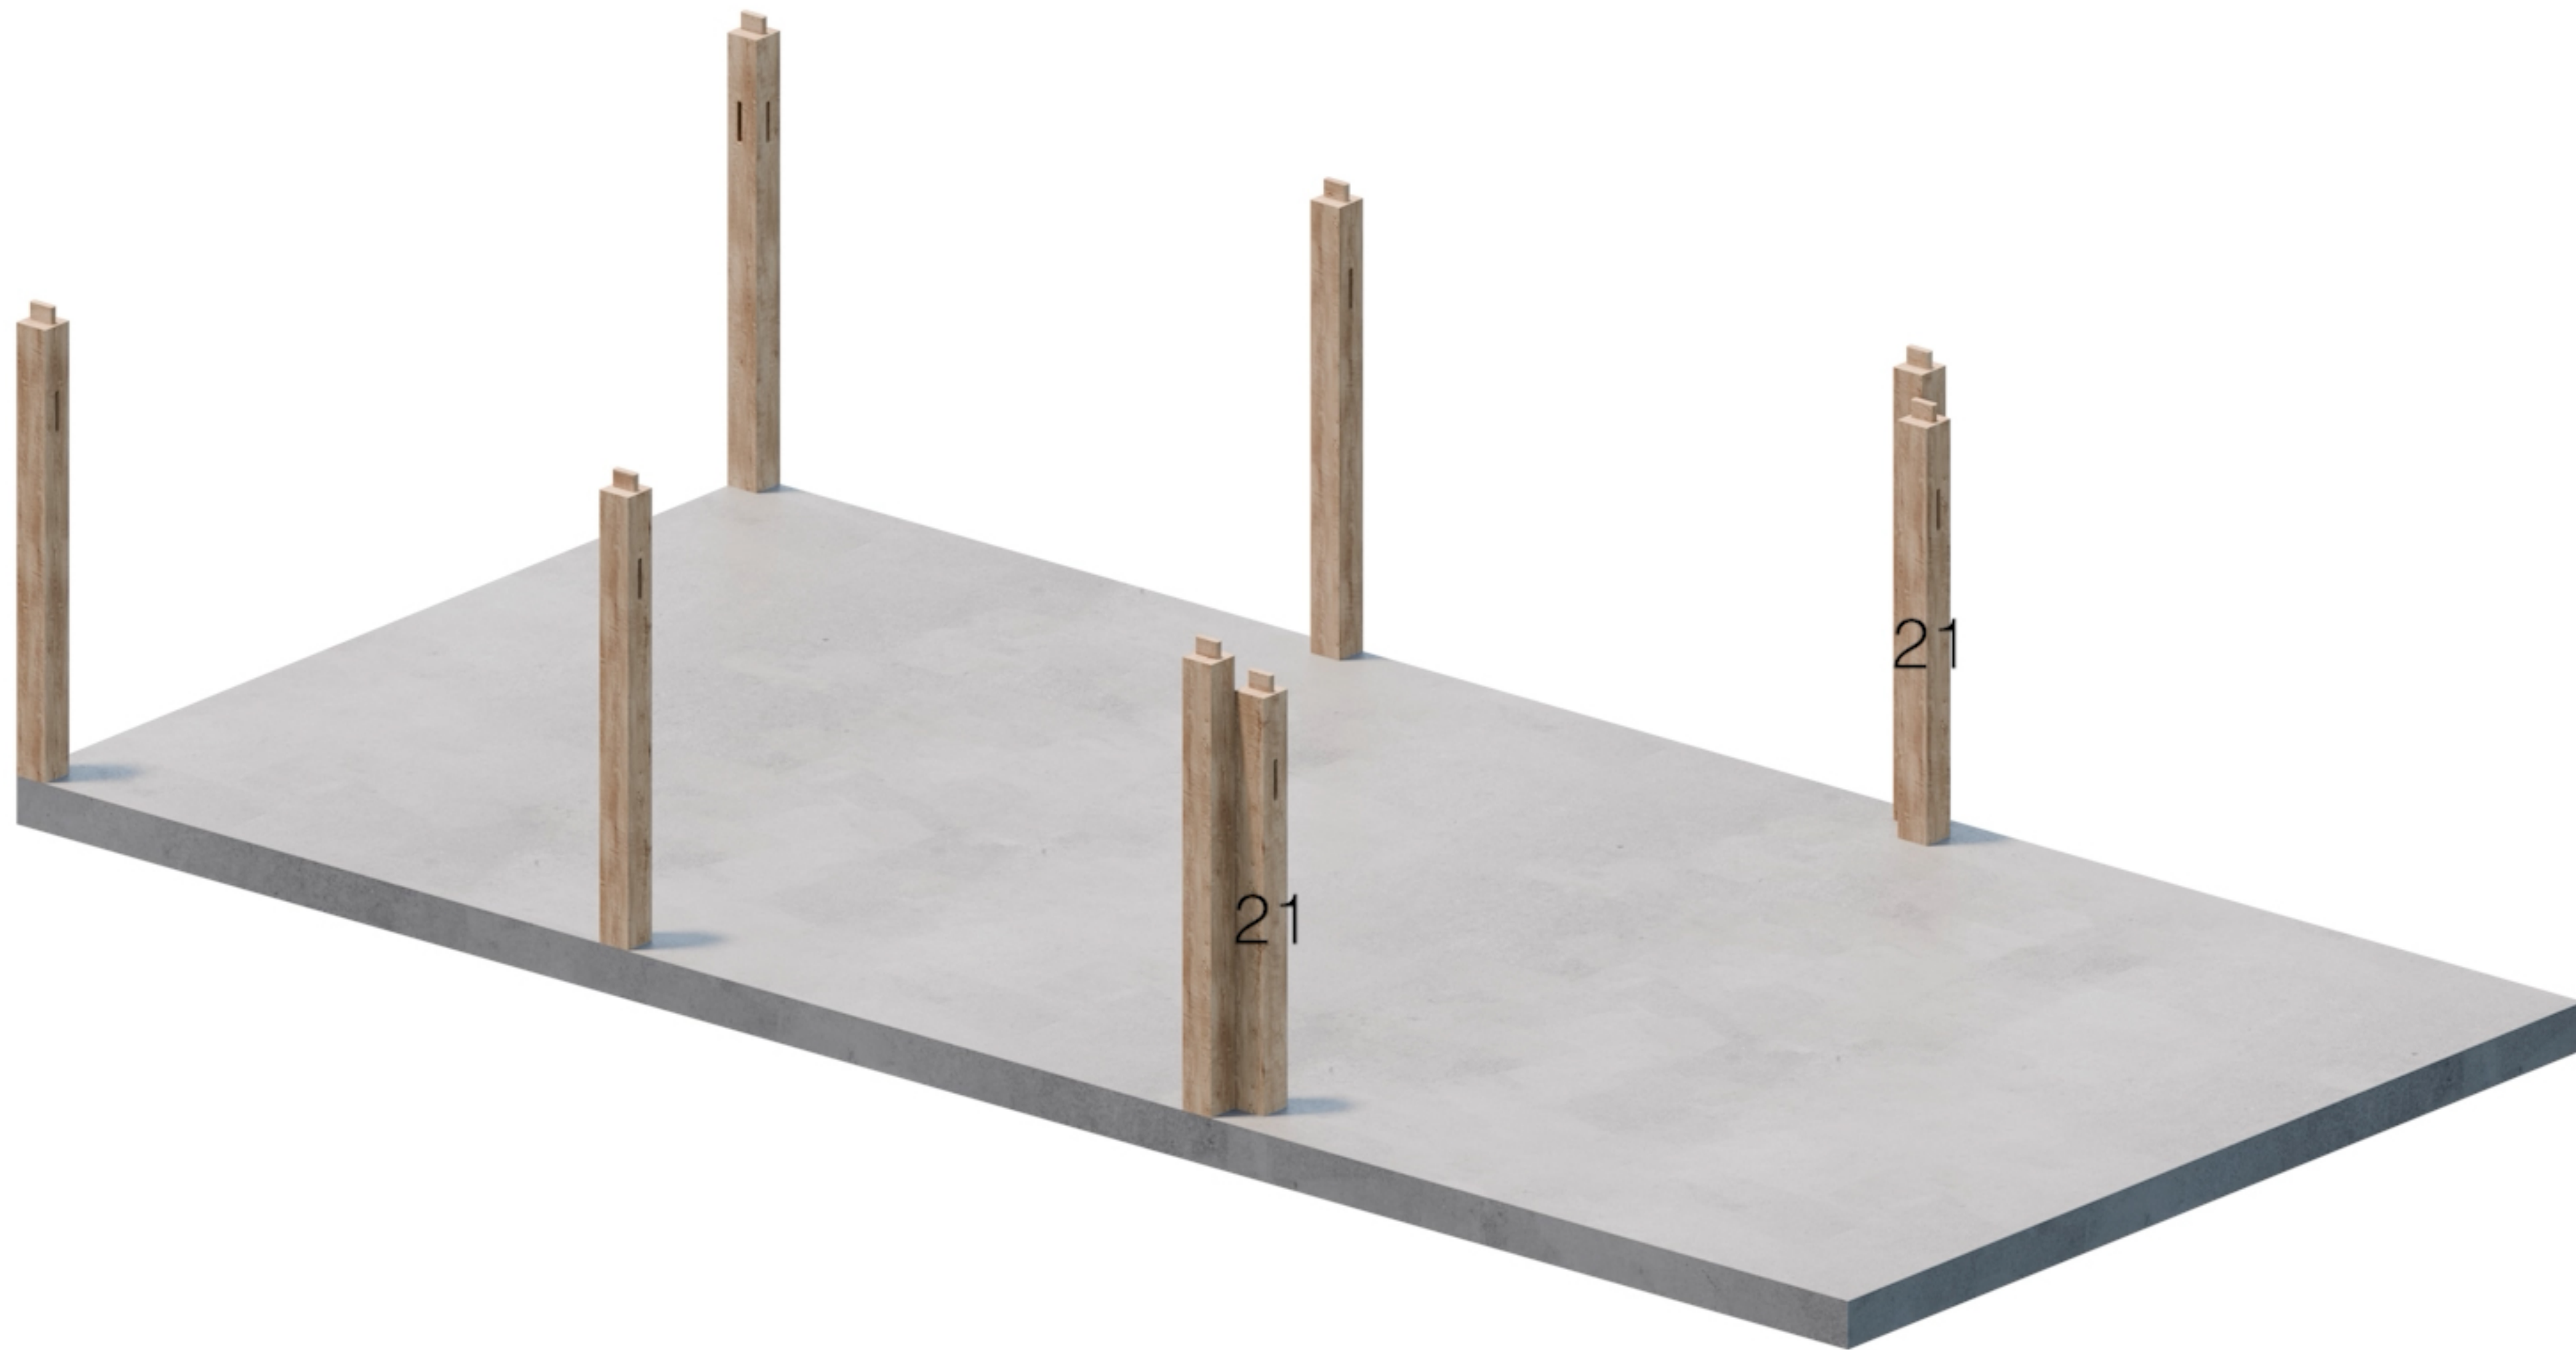


Onderdeel 21

5.5m x 11.5m

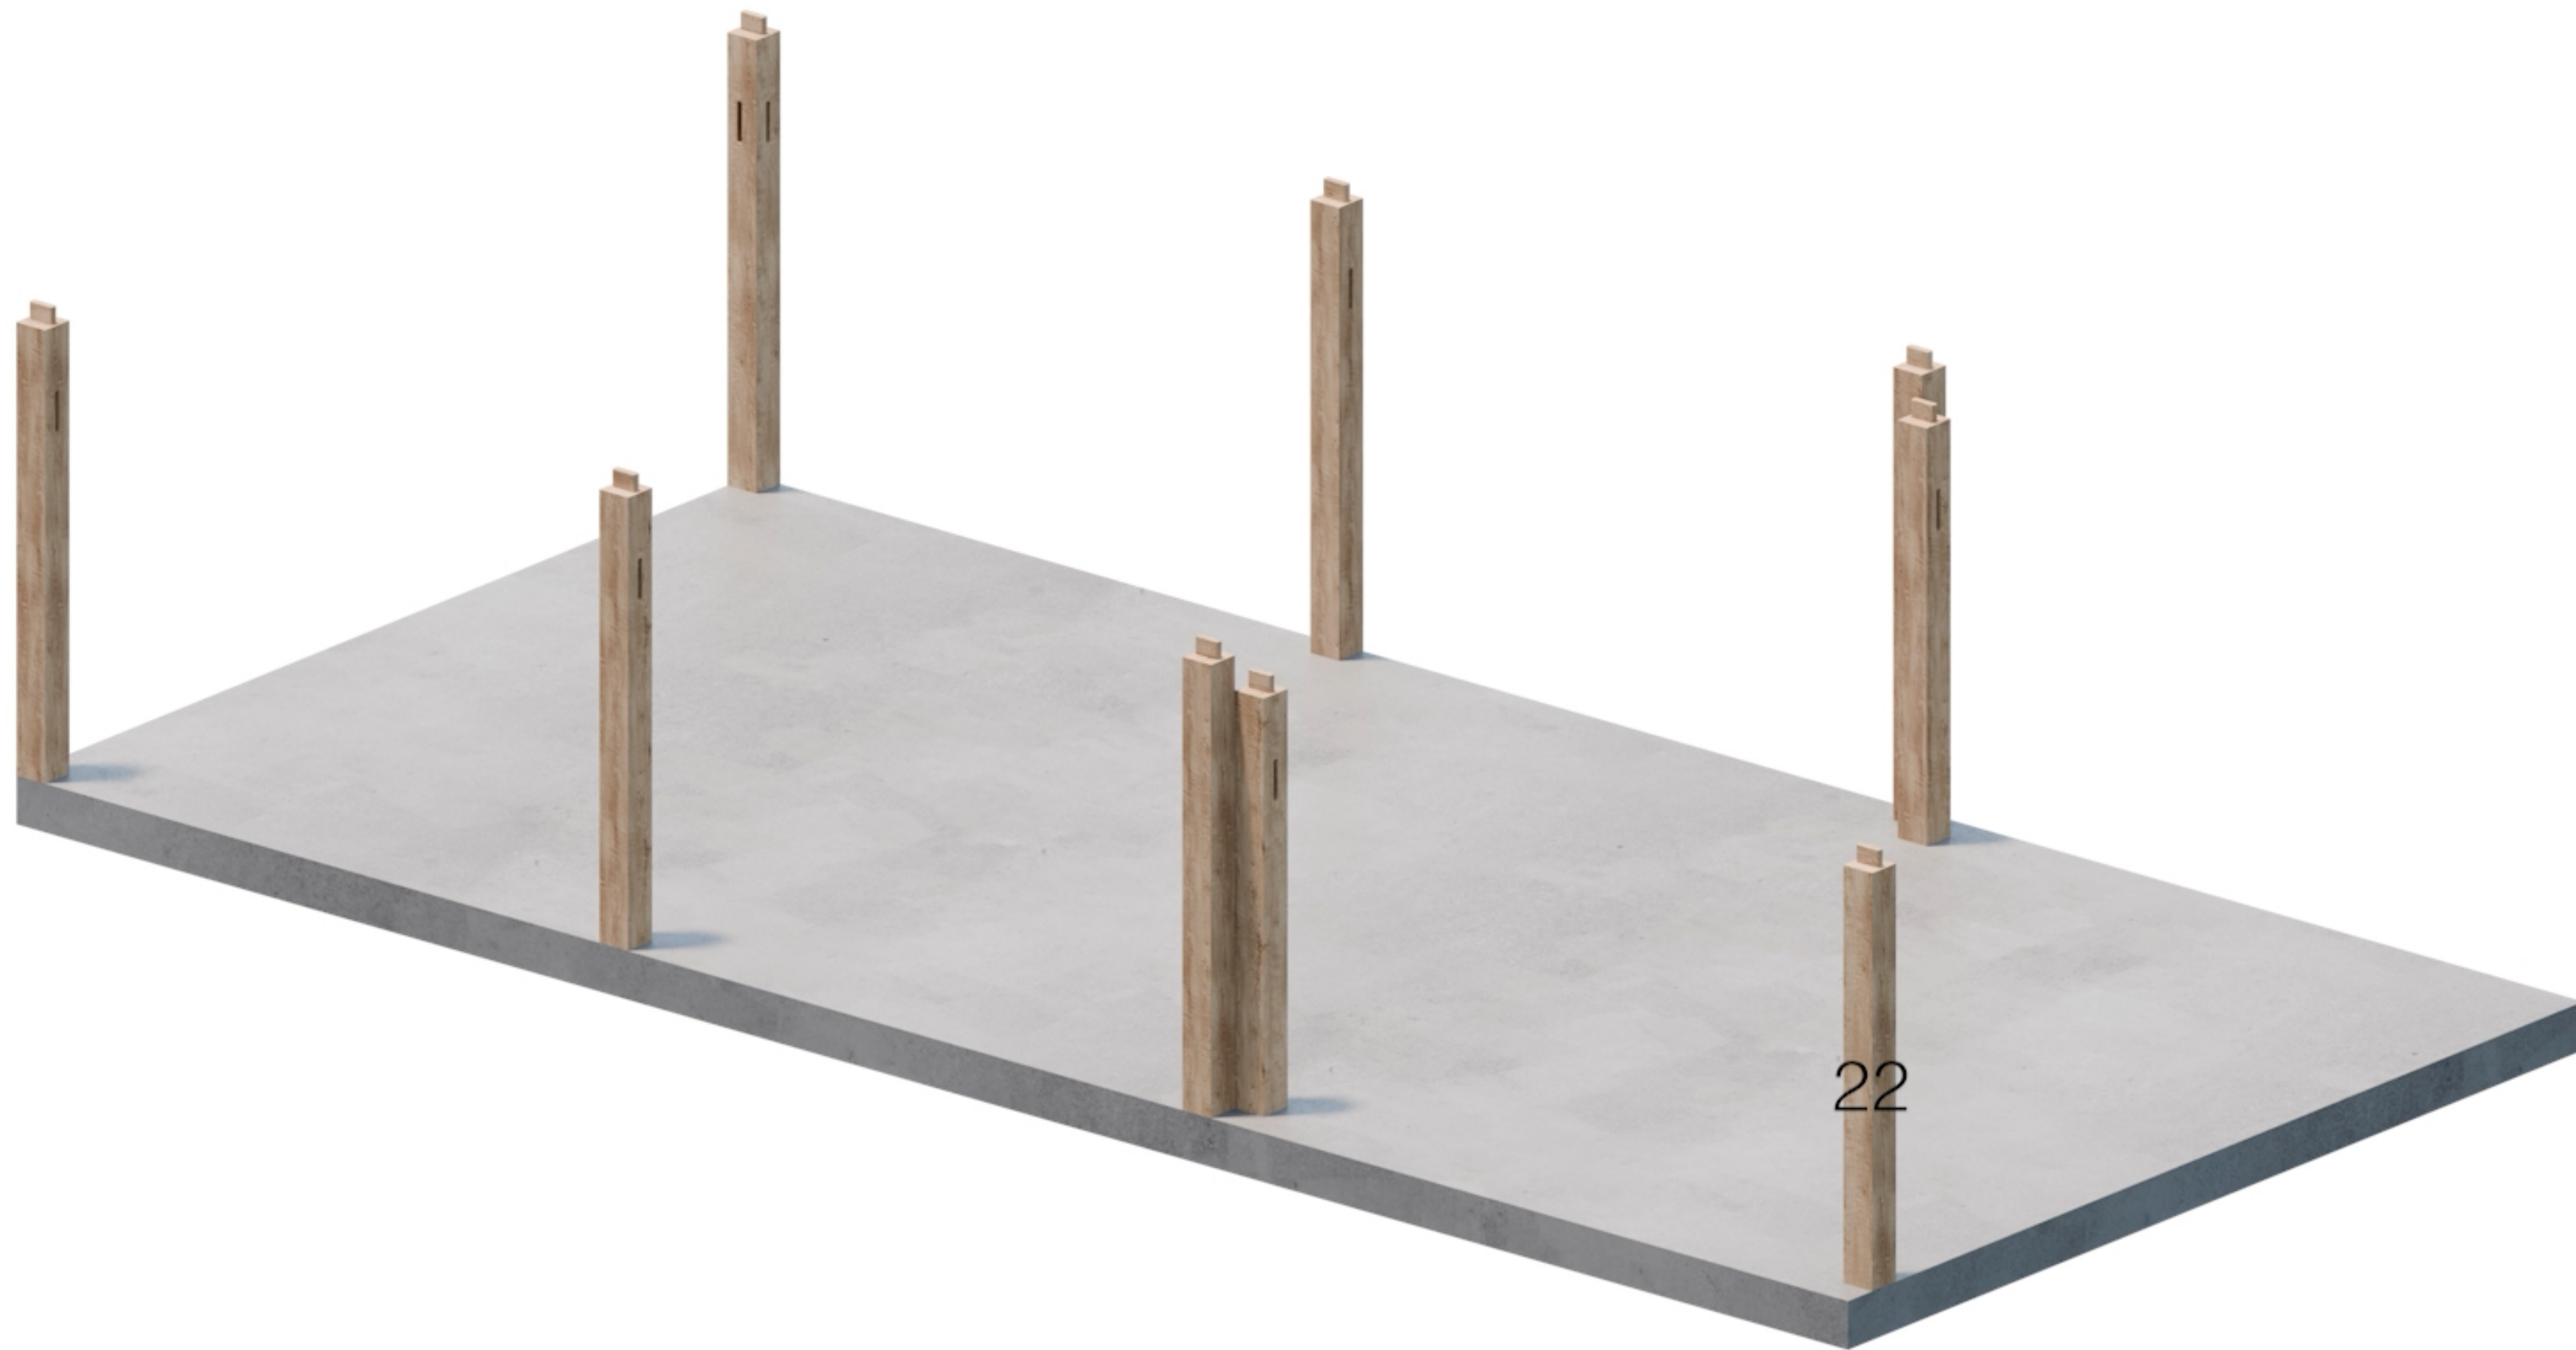

Onderdeel 22

5.5m x 11.5m

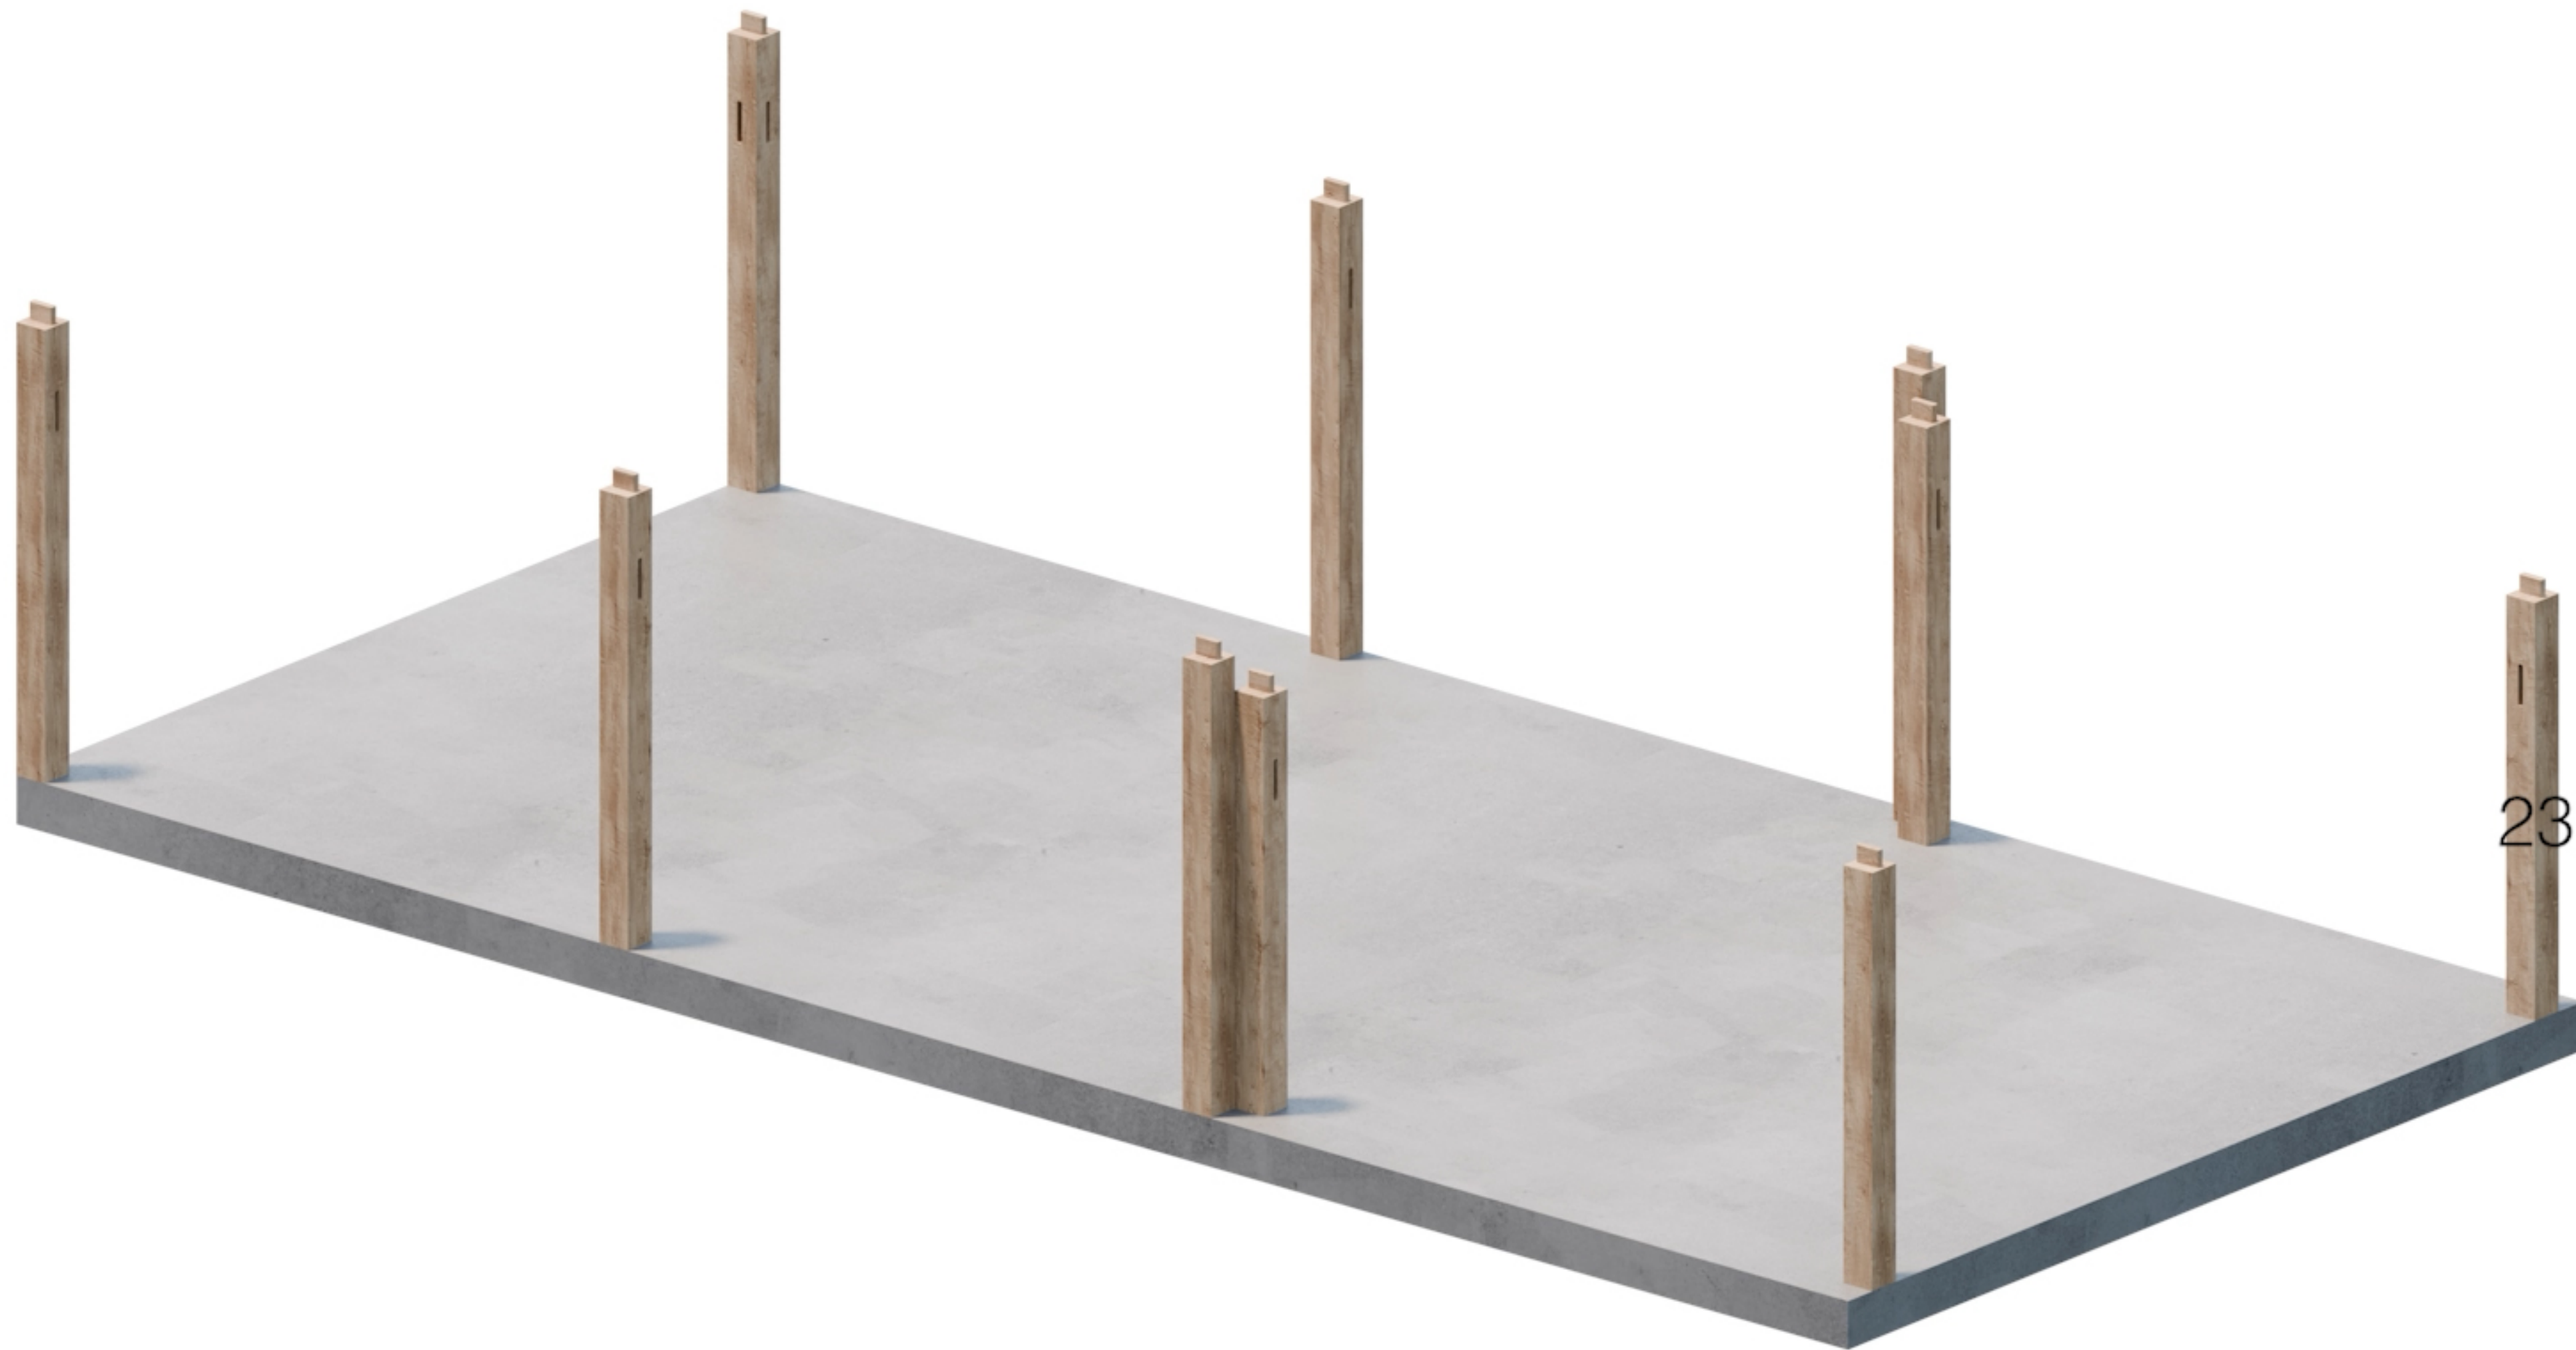


23

Onderdeel 23

5.5m x 11.5m



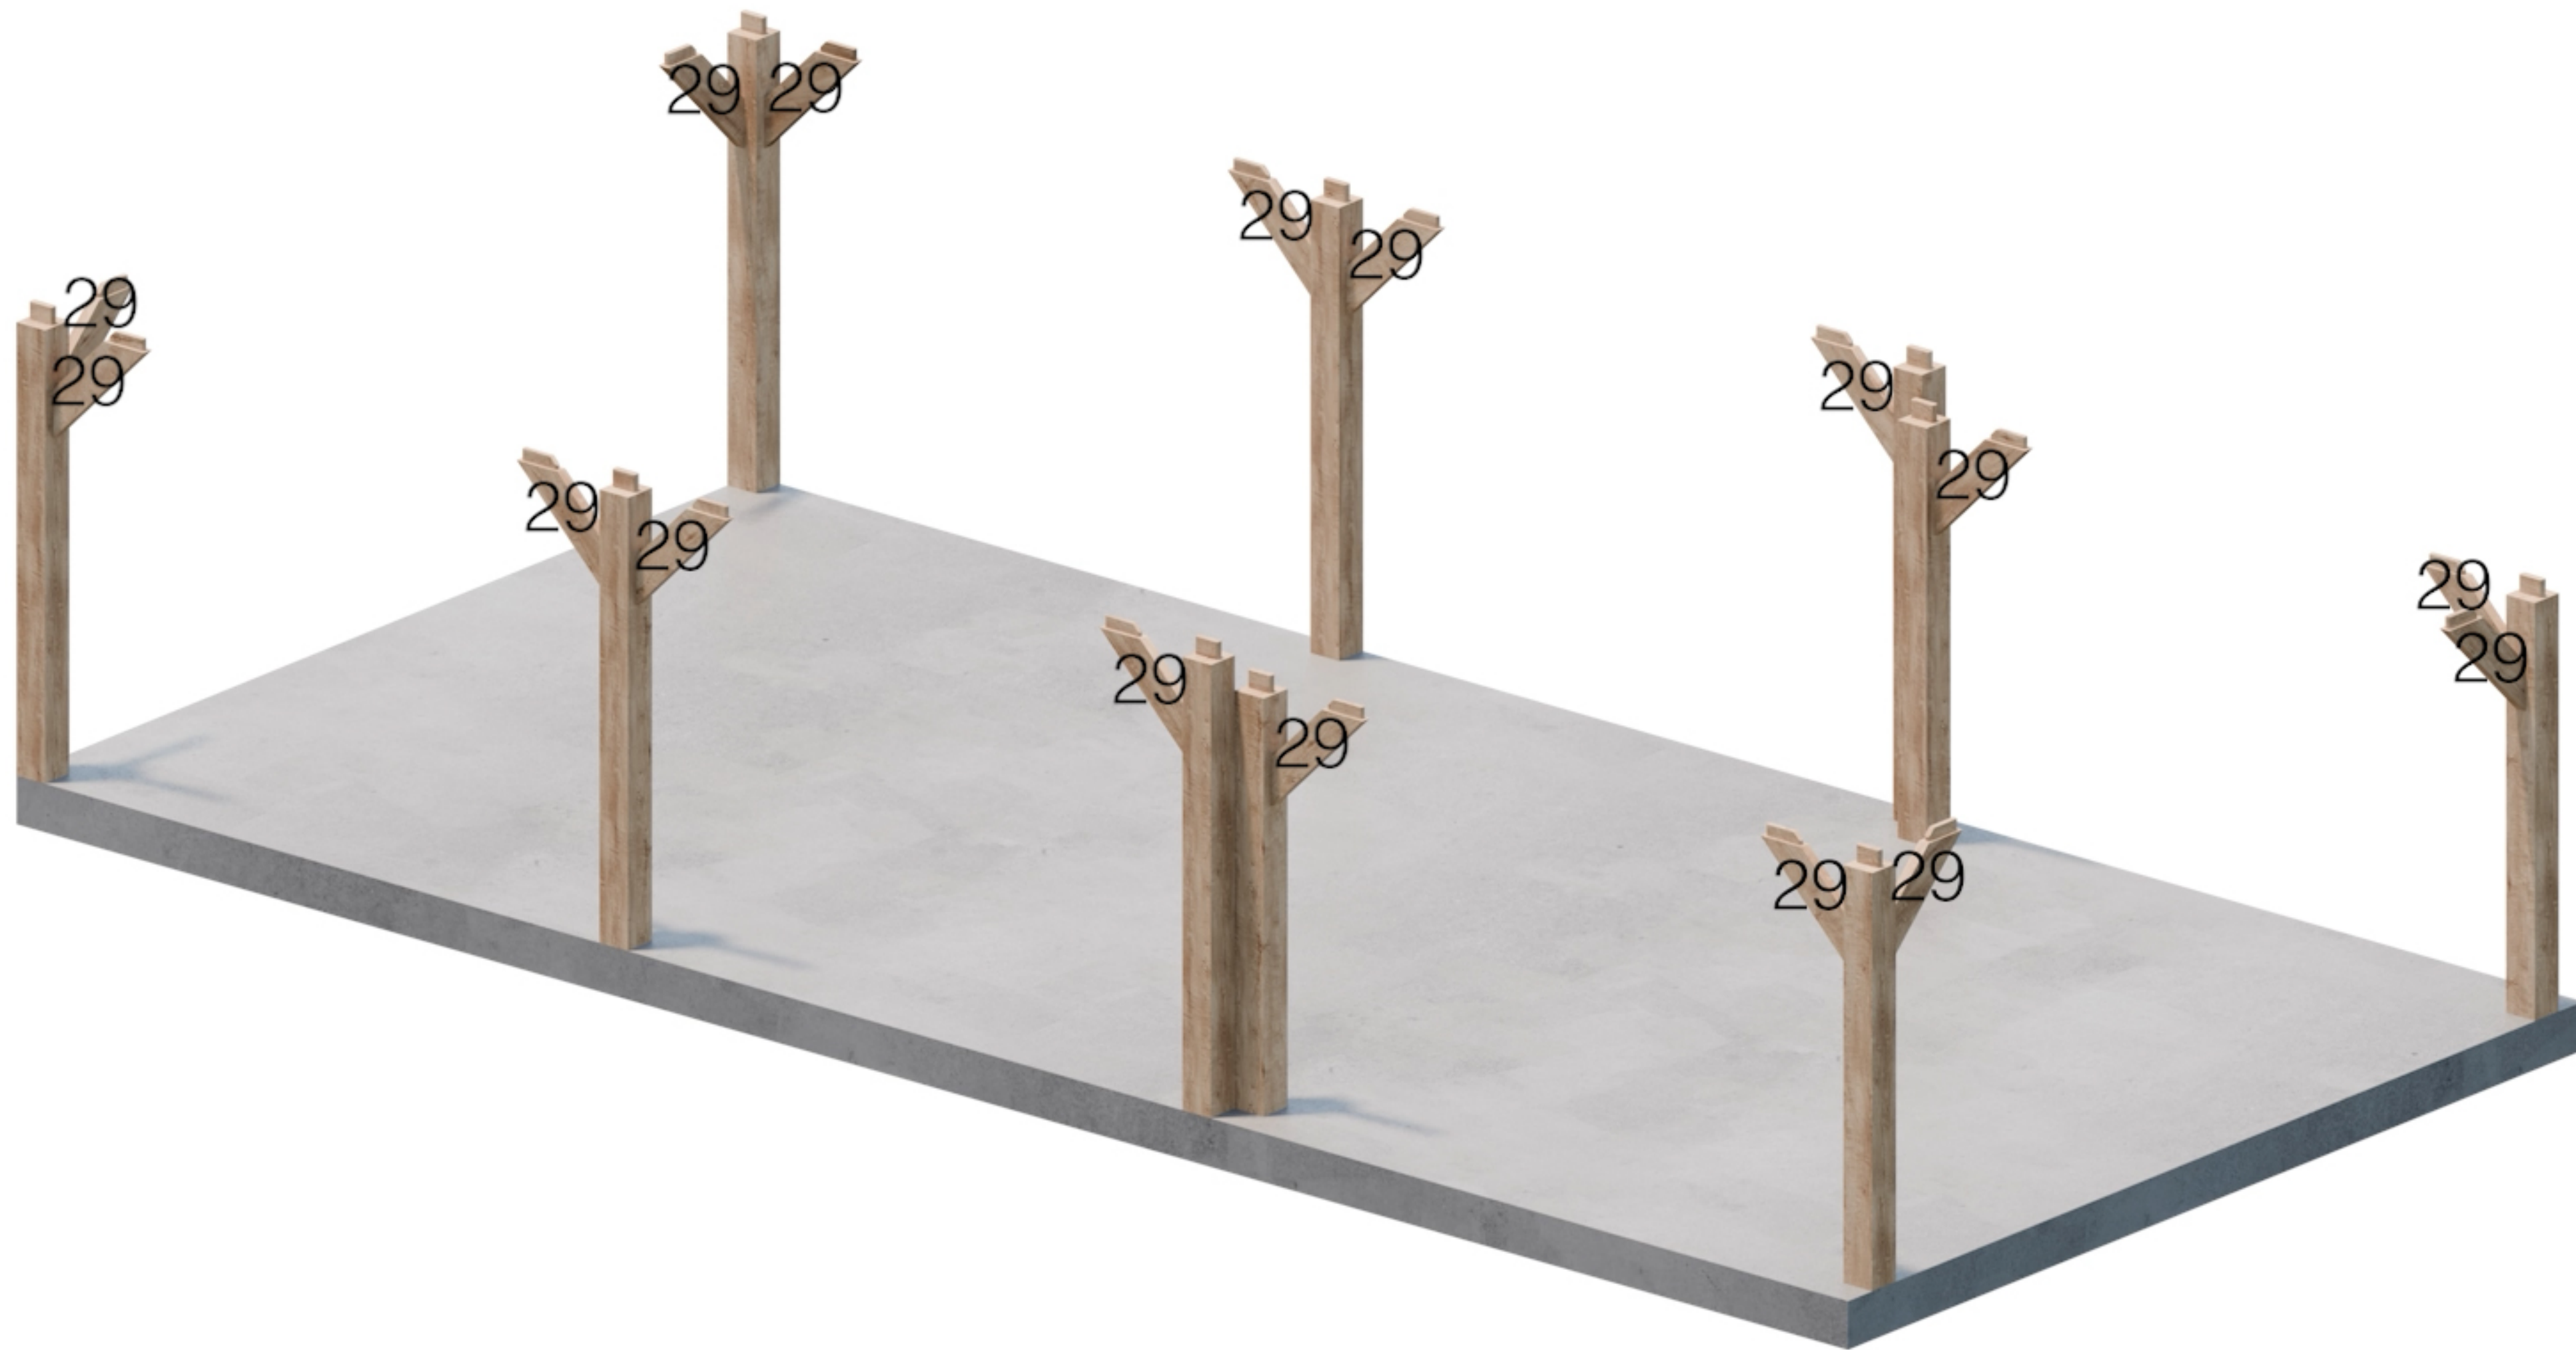


**Onderdeel 29**

**5.5m x 11.5m**




Onderdeel 34

5.5m x 11.5m

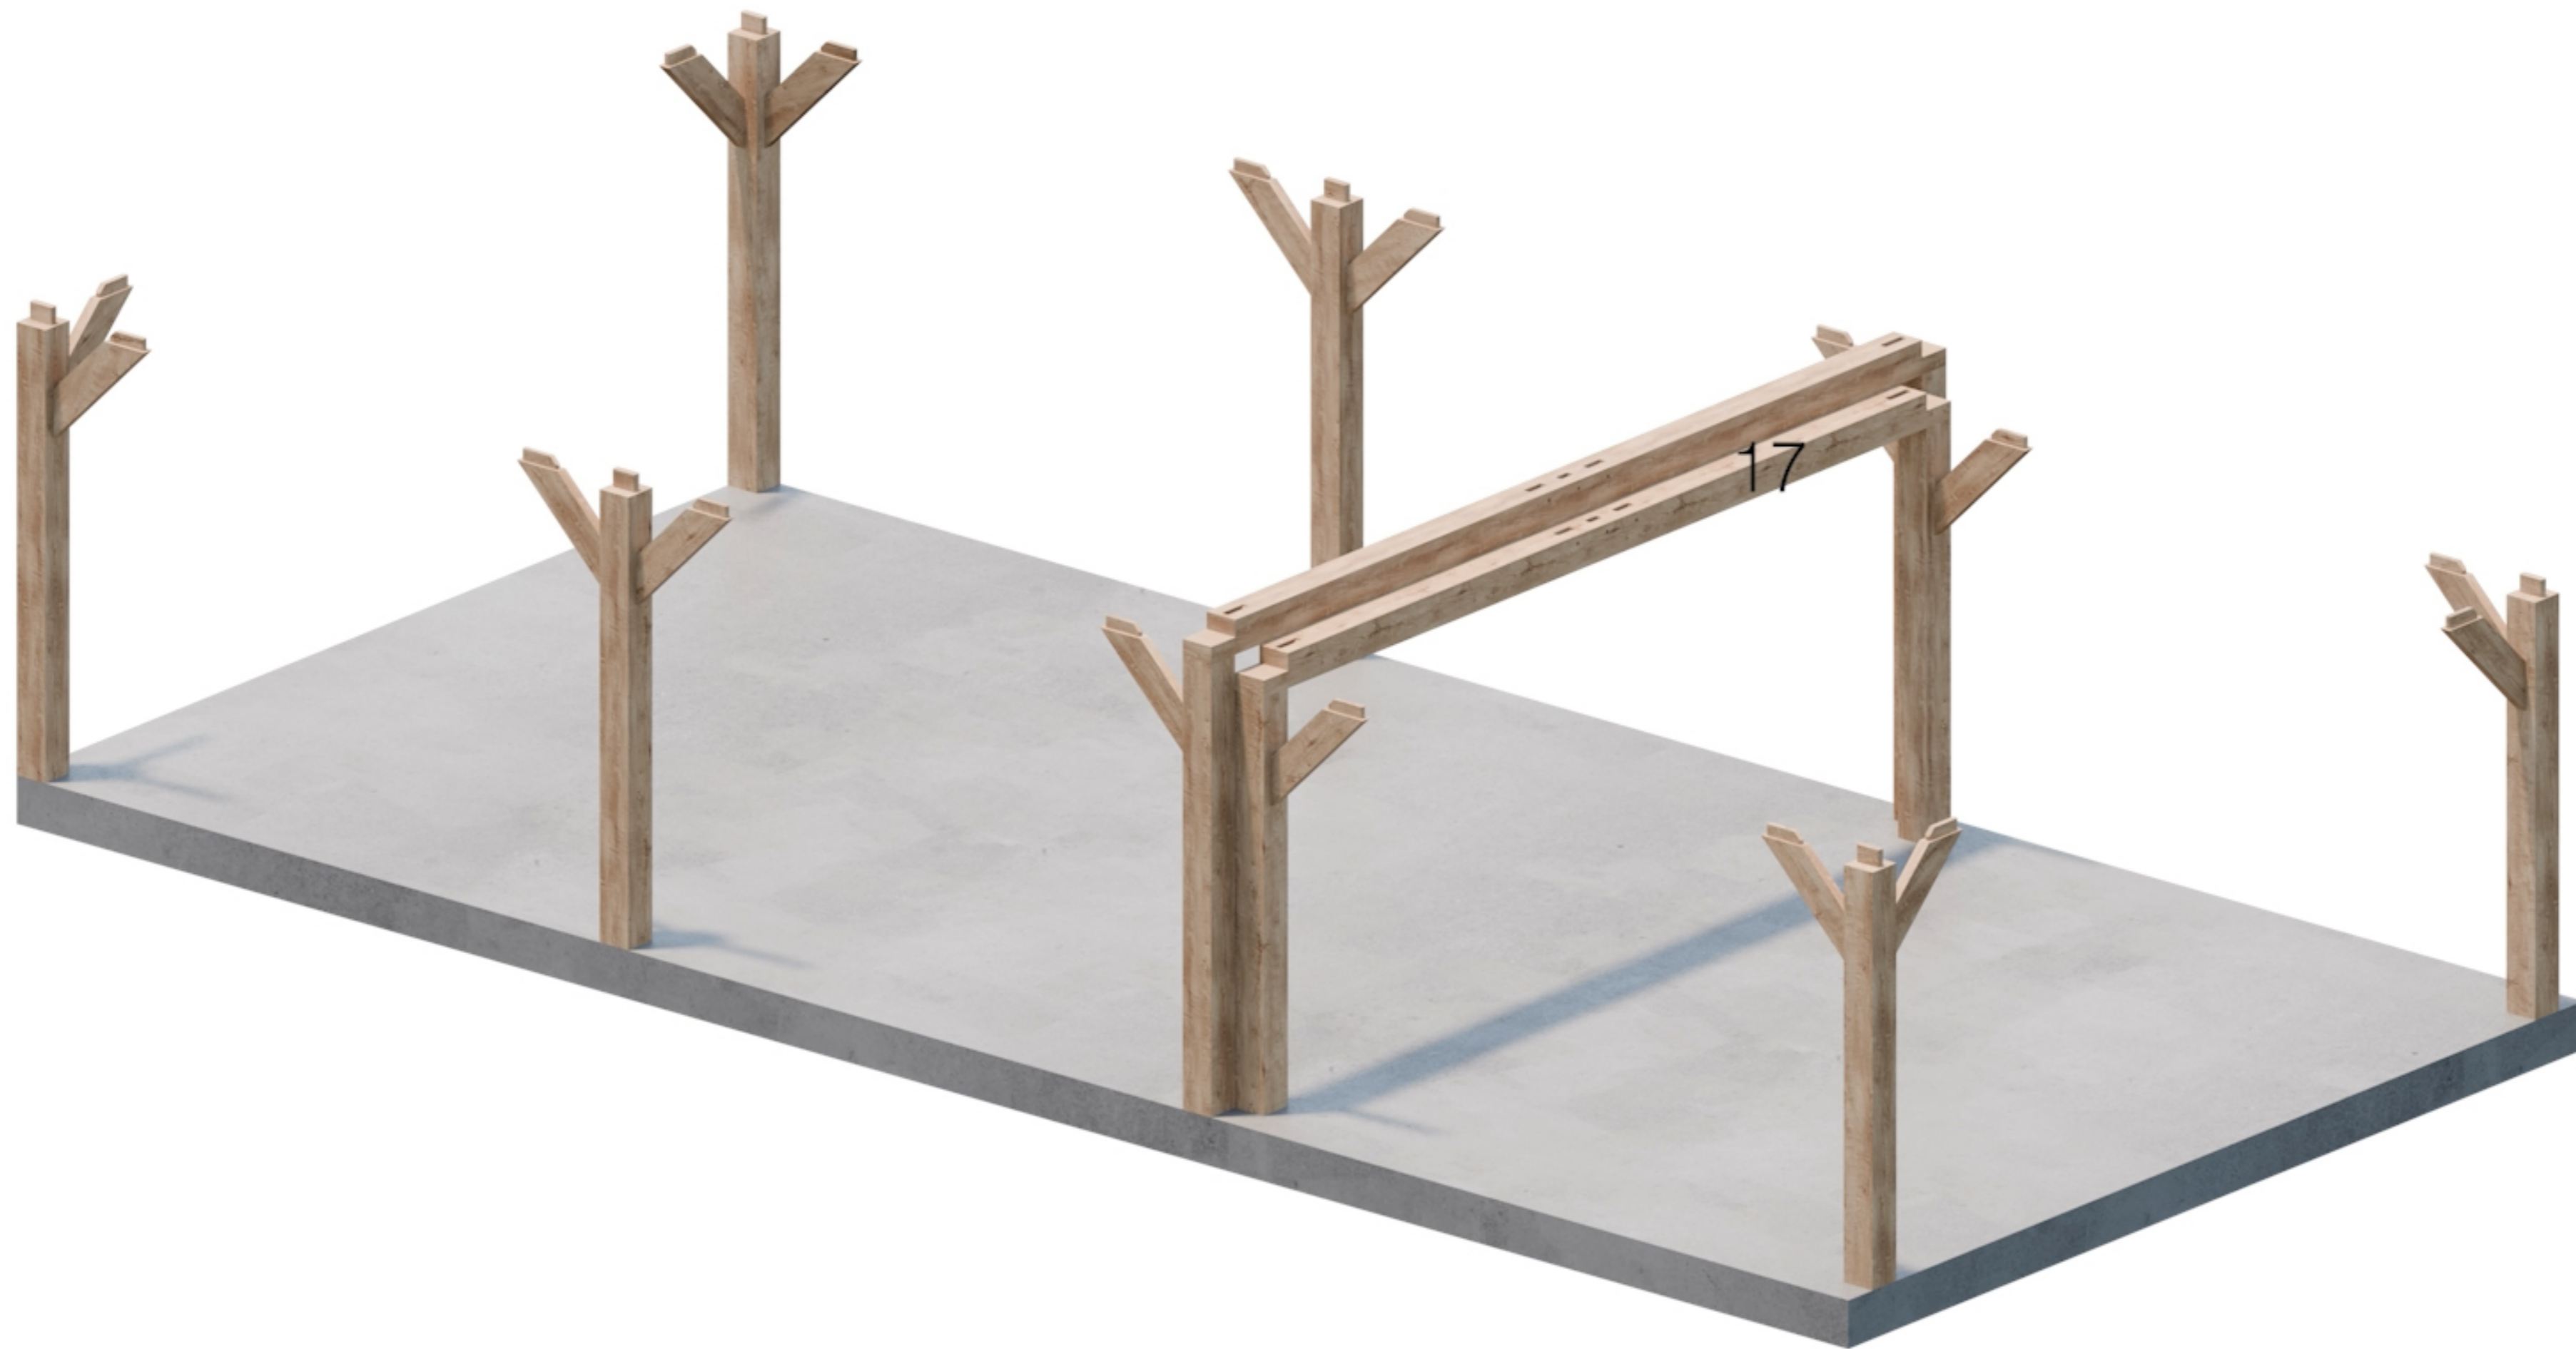


Onderdeel 17

5.5m x 11.5m

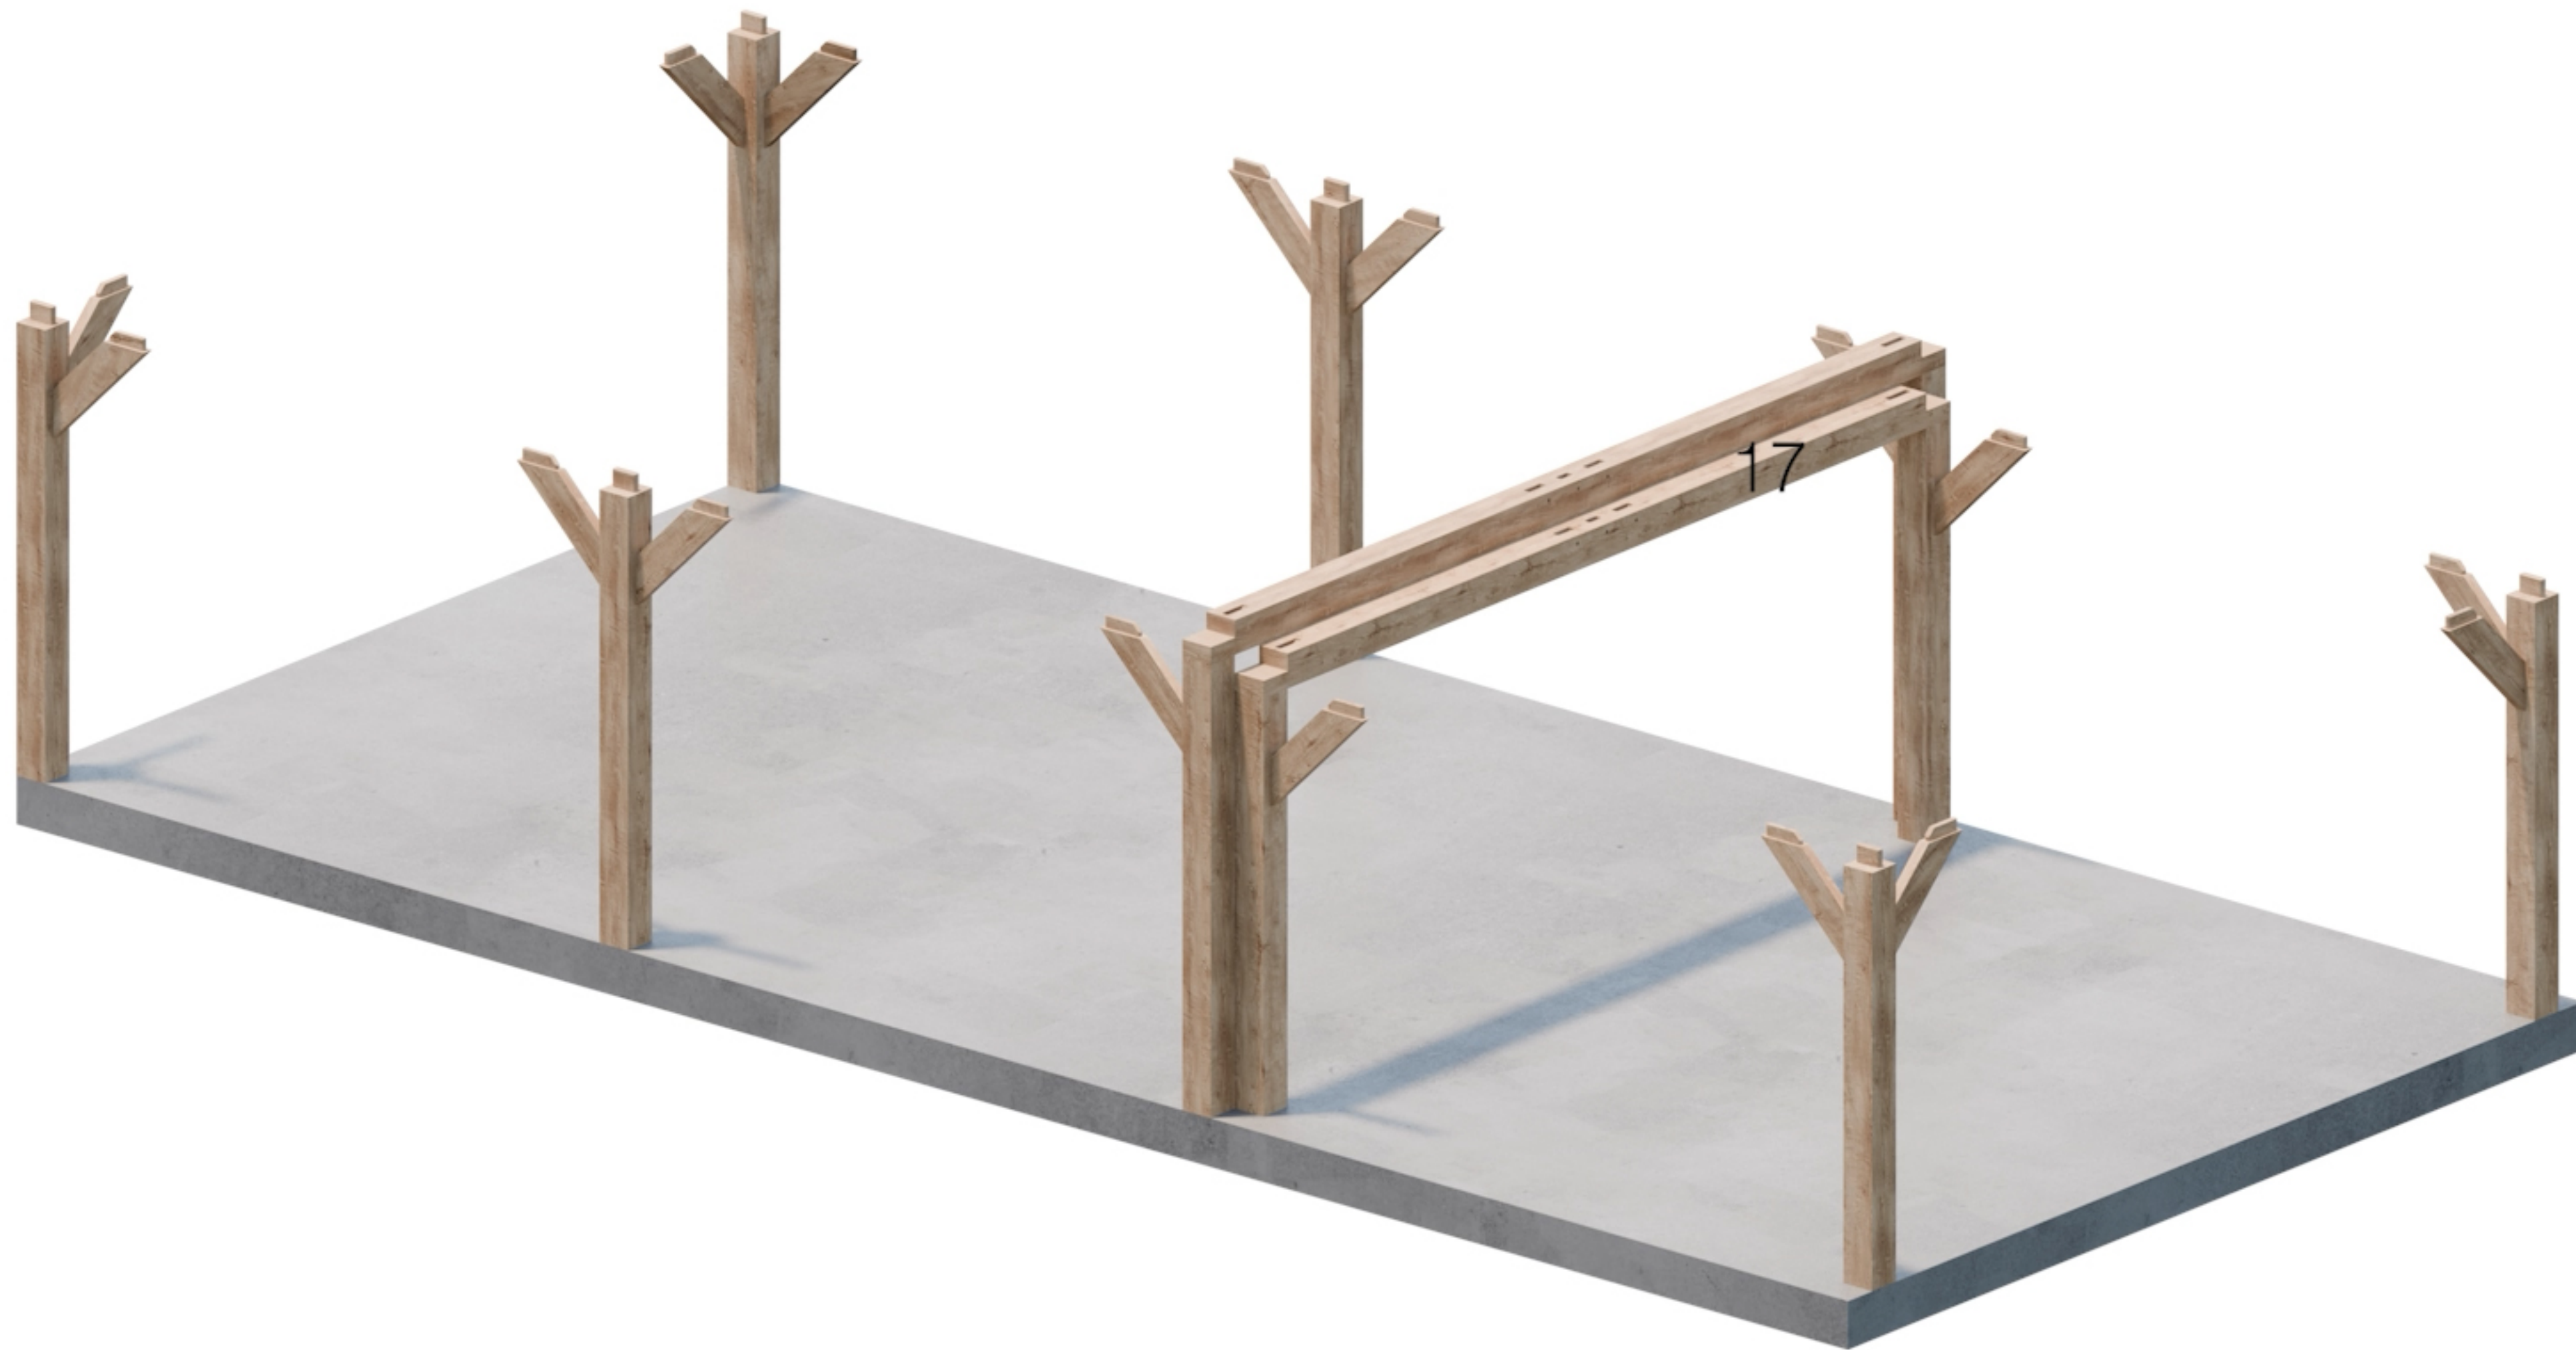


Onderdeel 17

5.5m x 11.5m

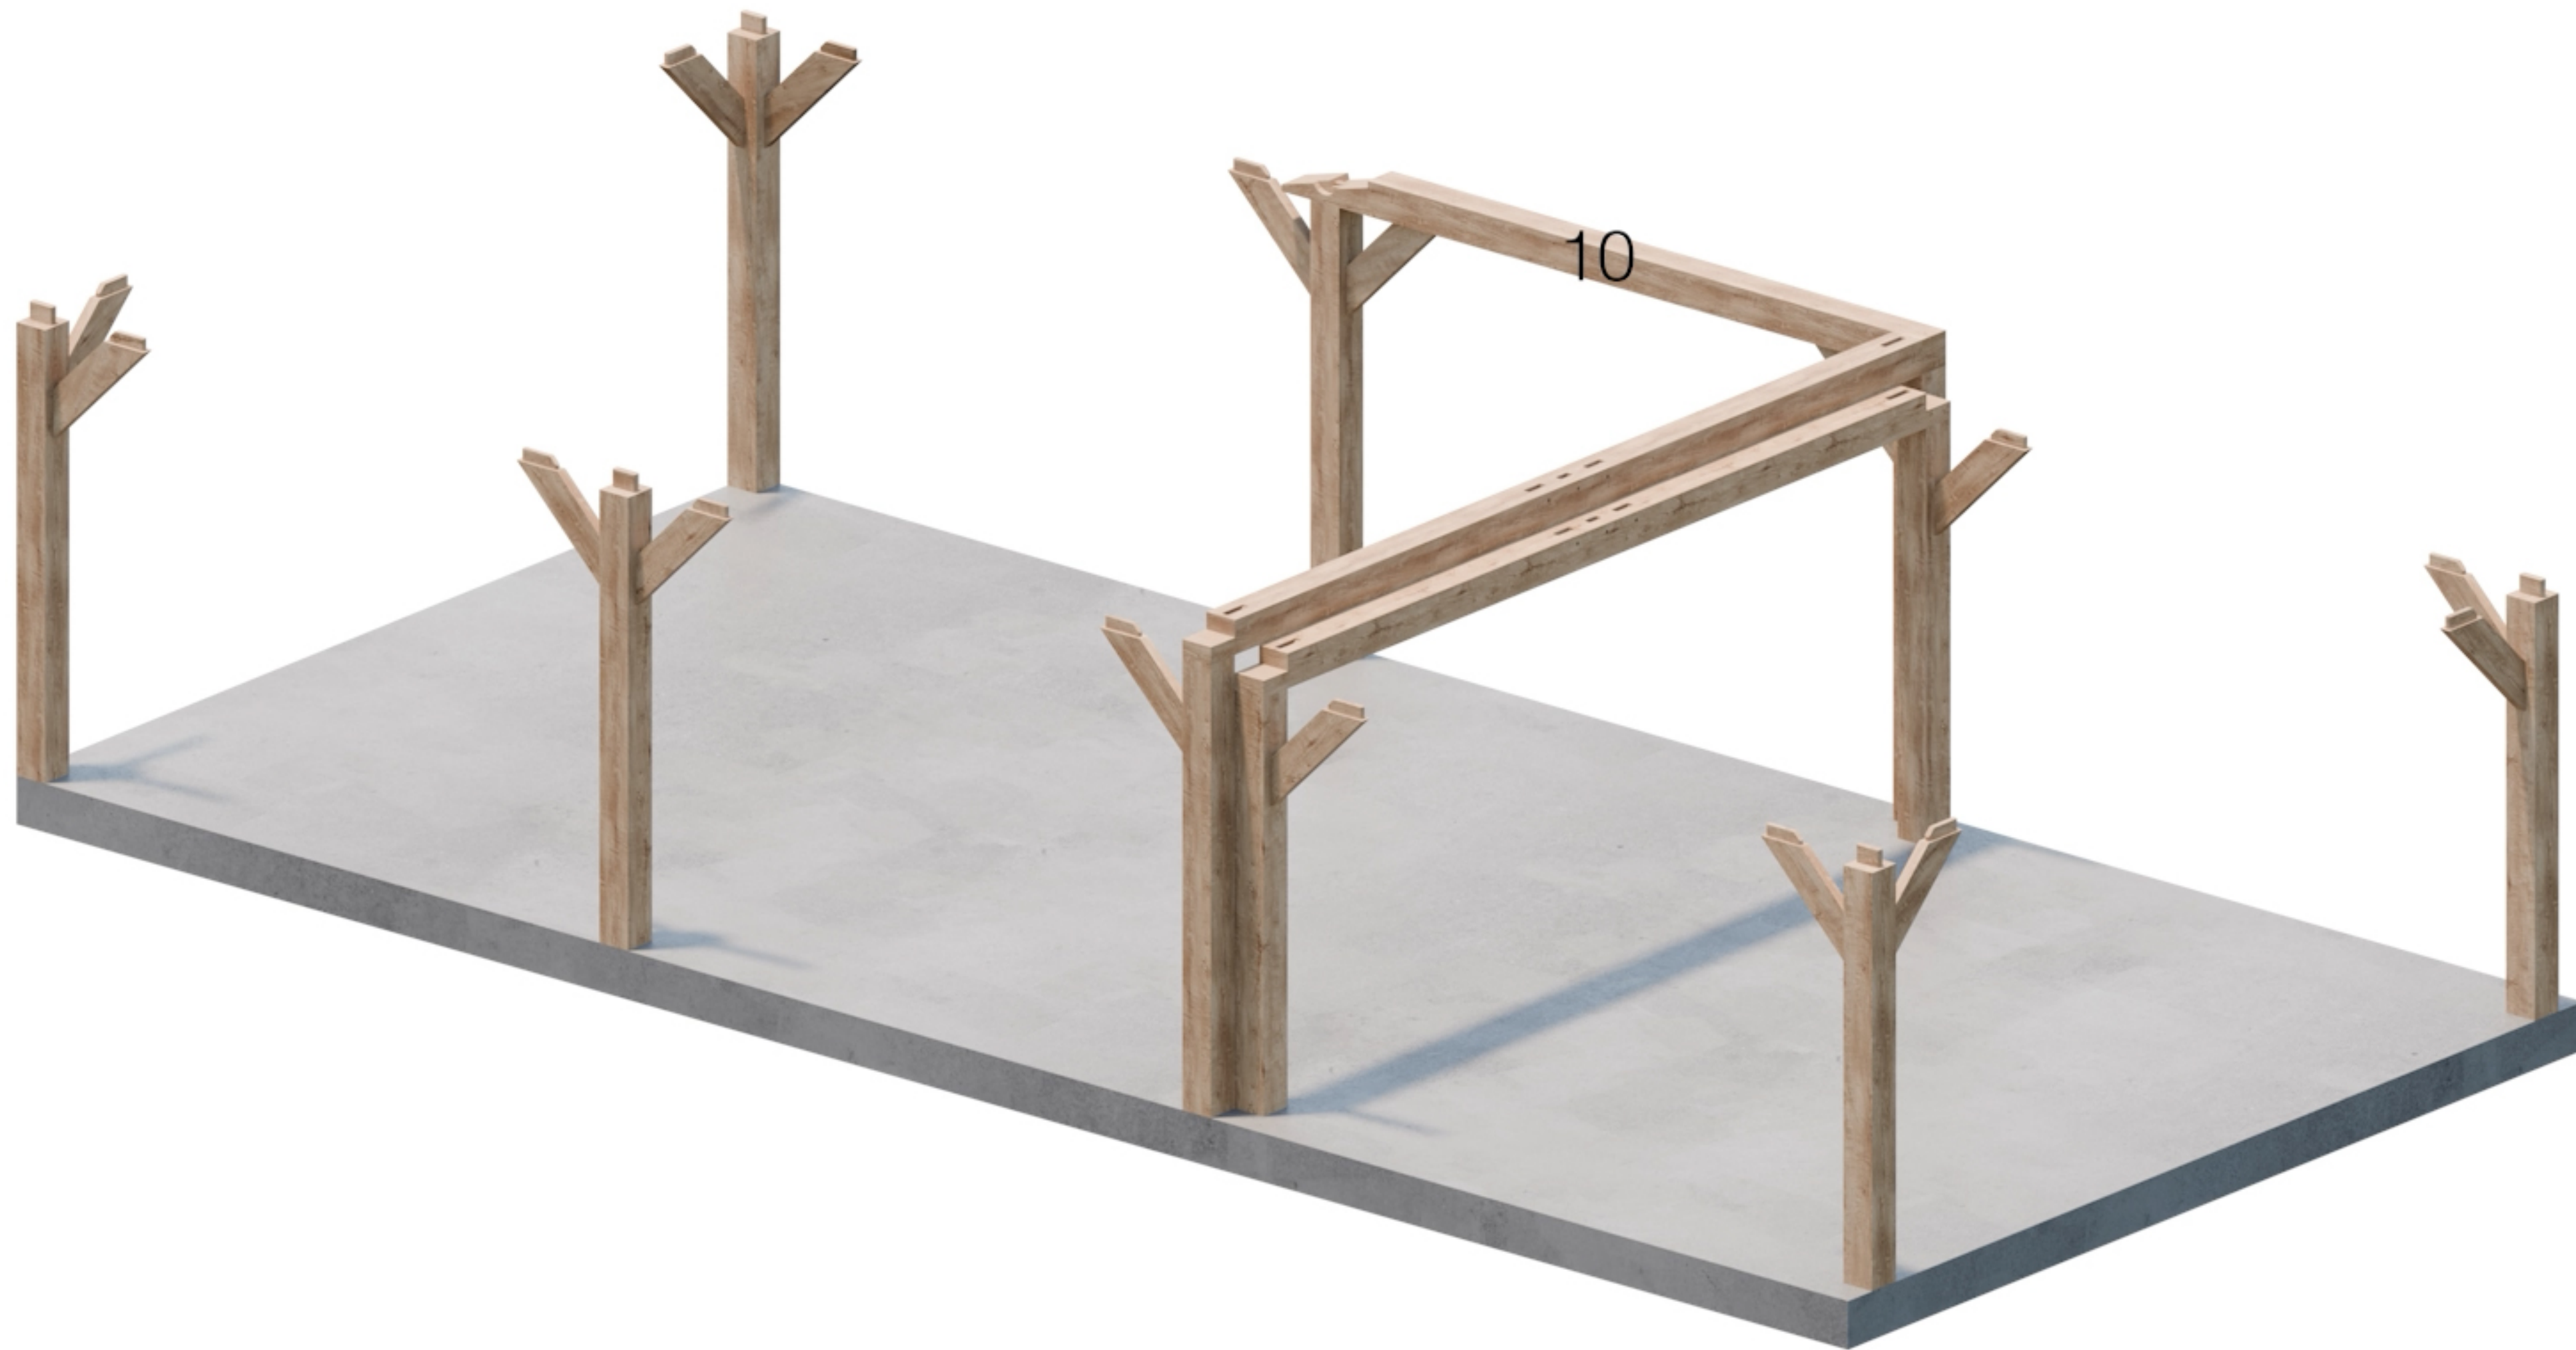

Onderdeel 10

5.5m x 11.5m

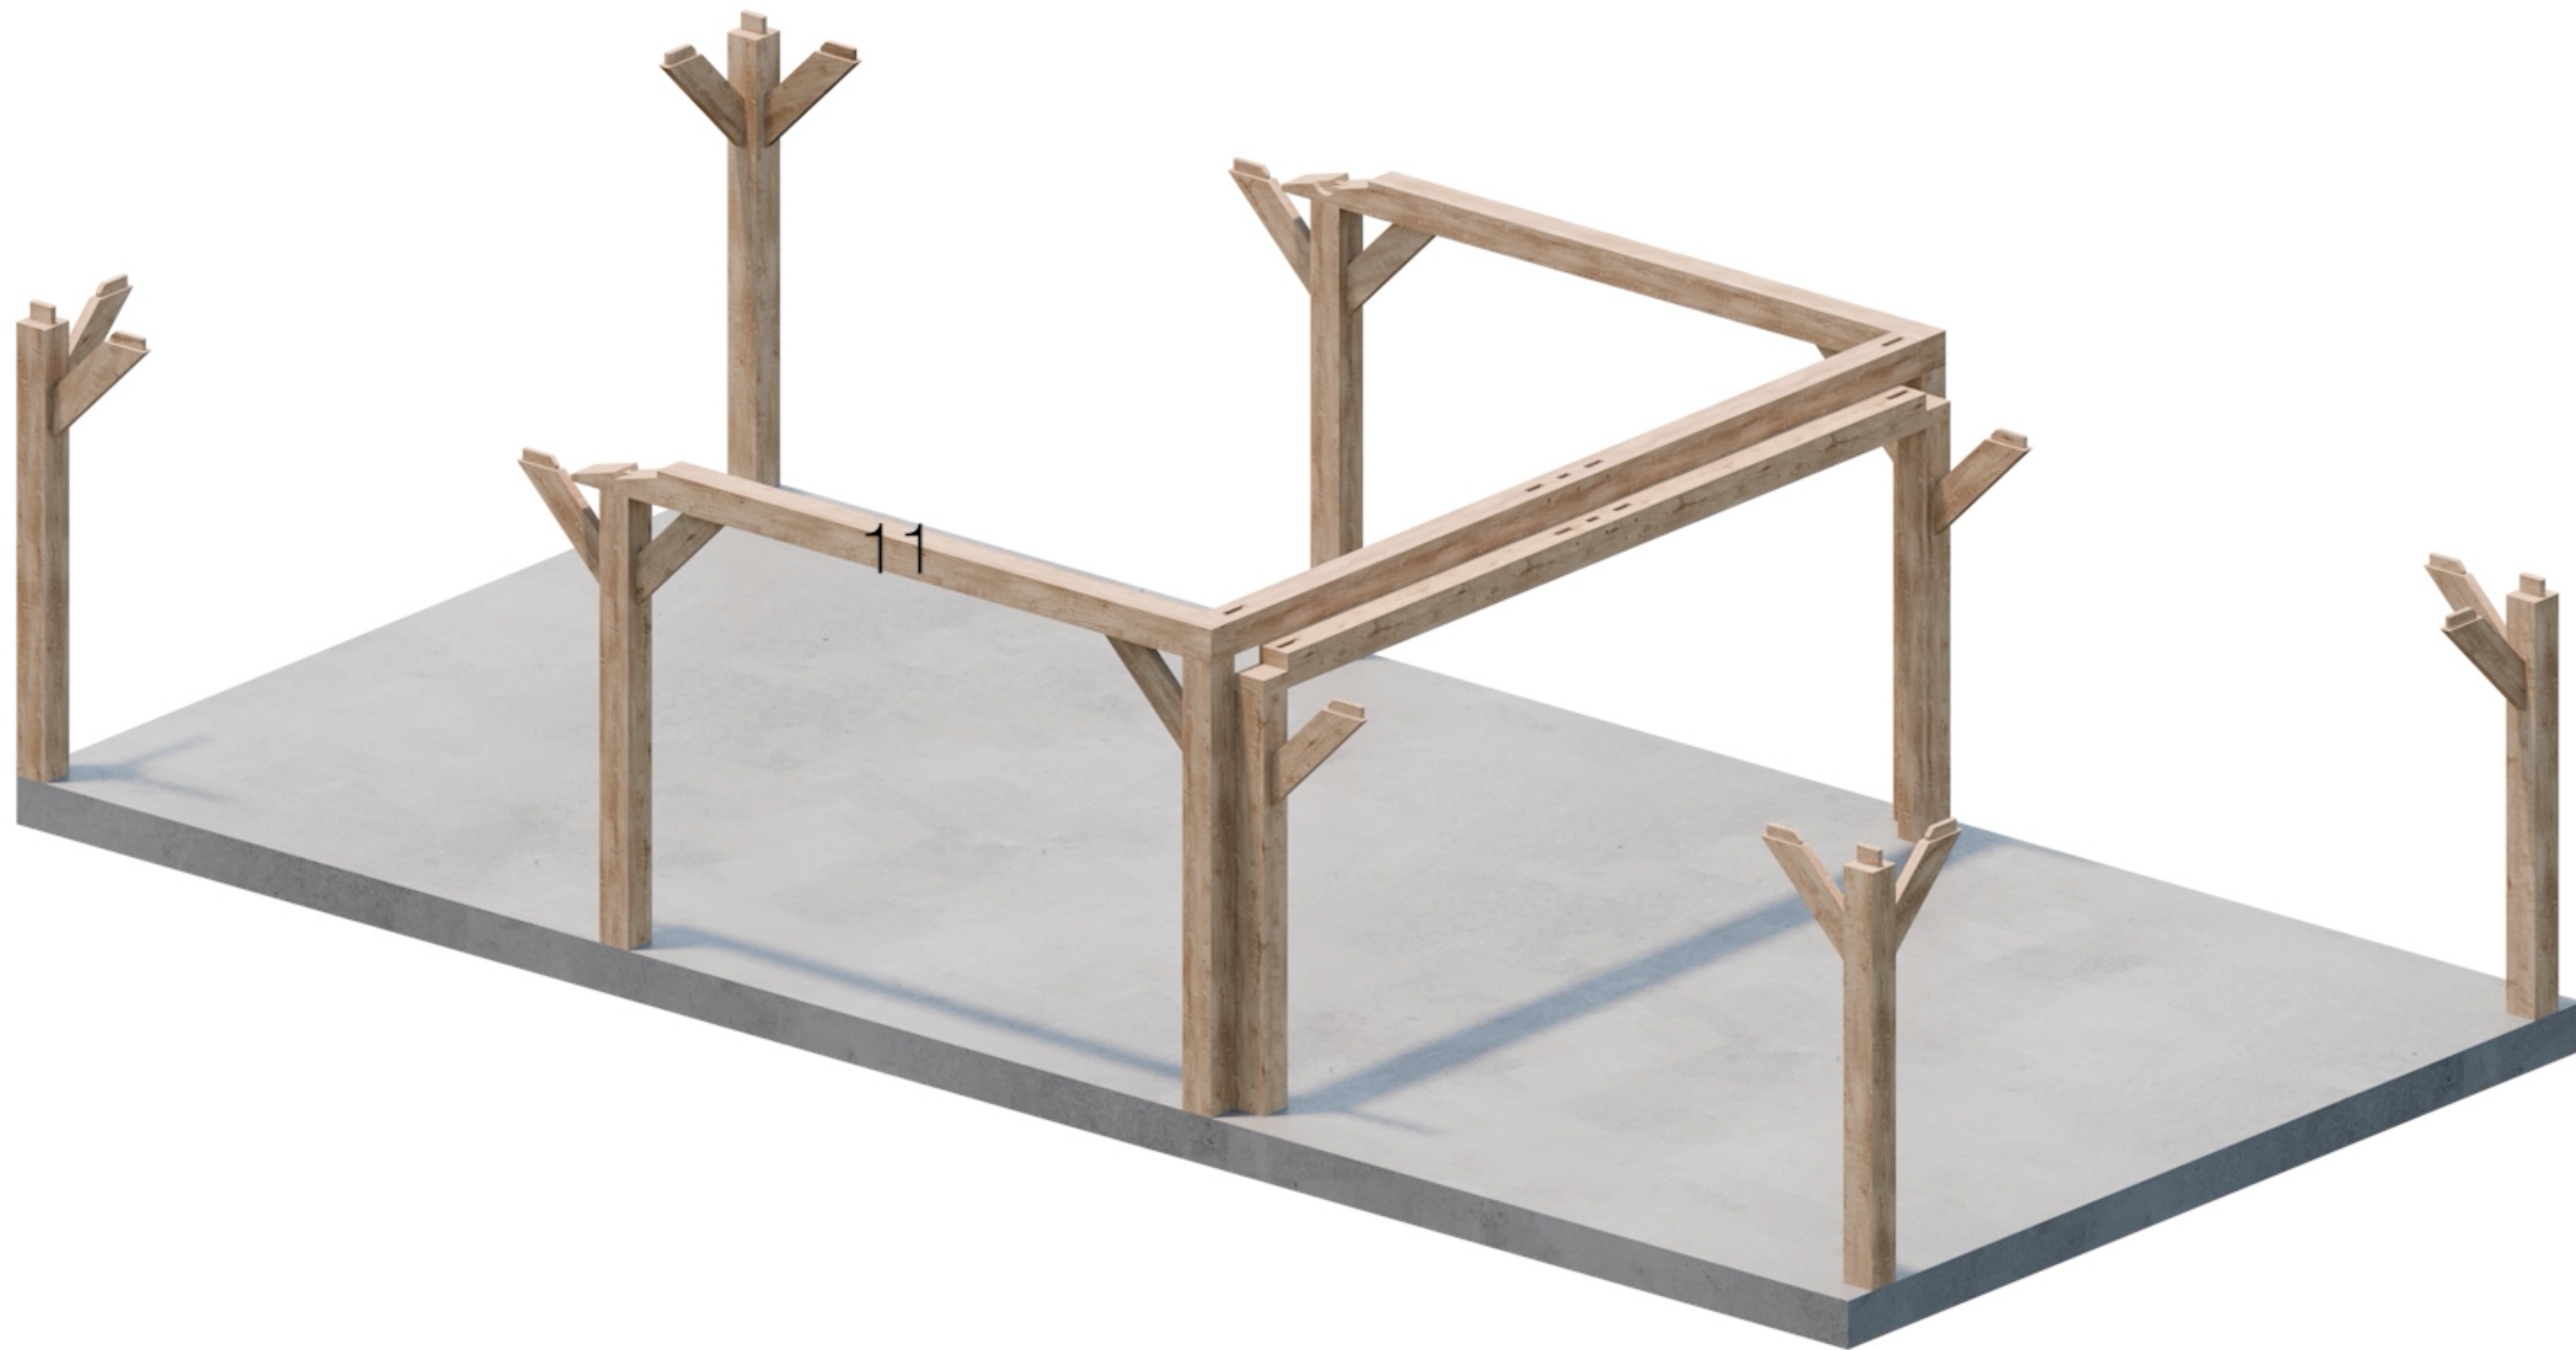


Onderdeel 11

5.5m x 11.5m



Onderdeel 14

5.5m x 11.5m

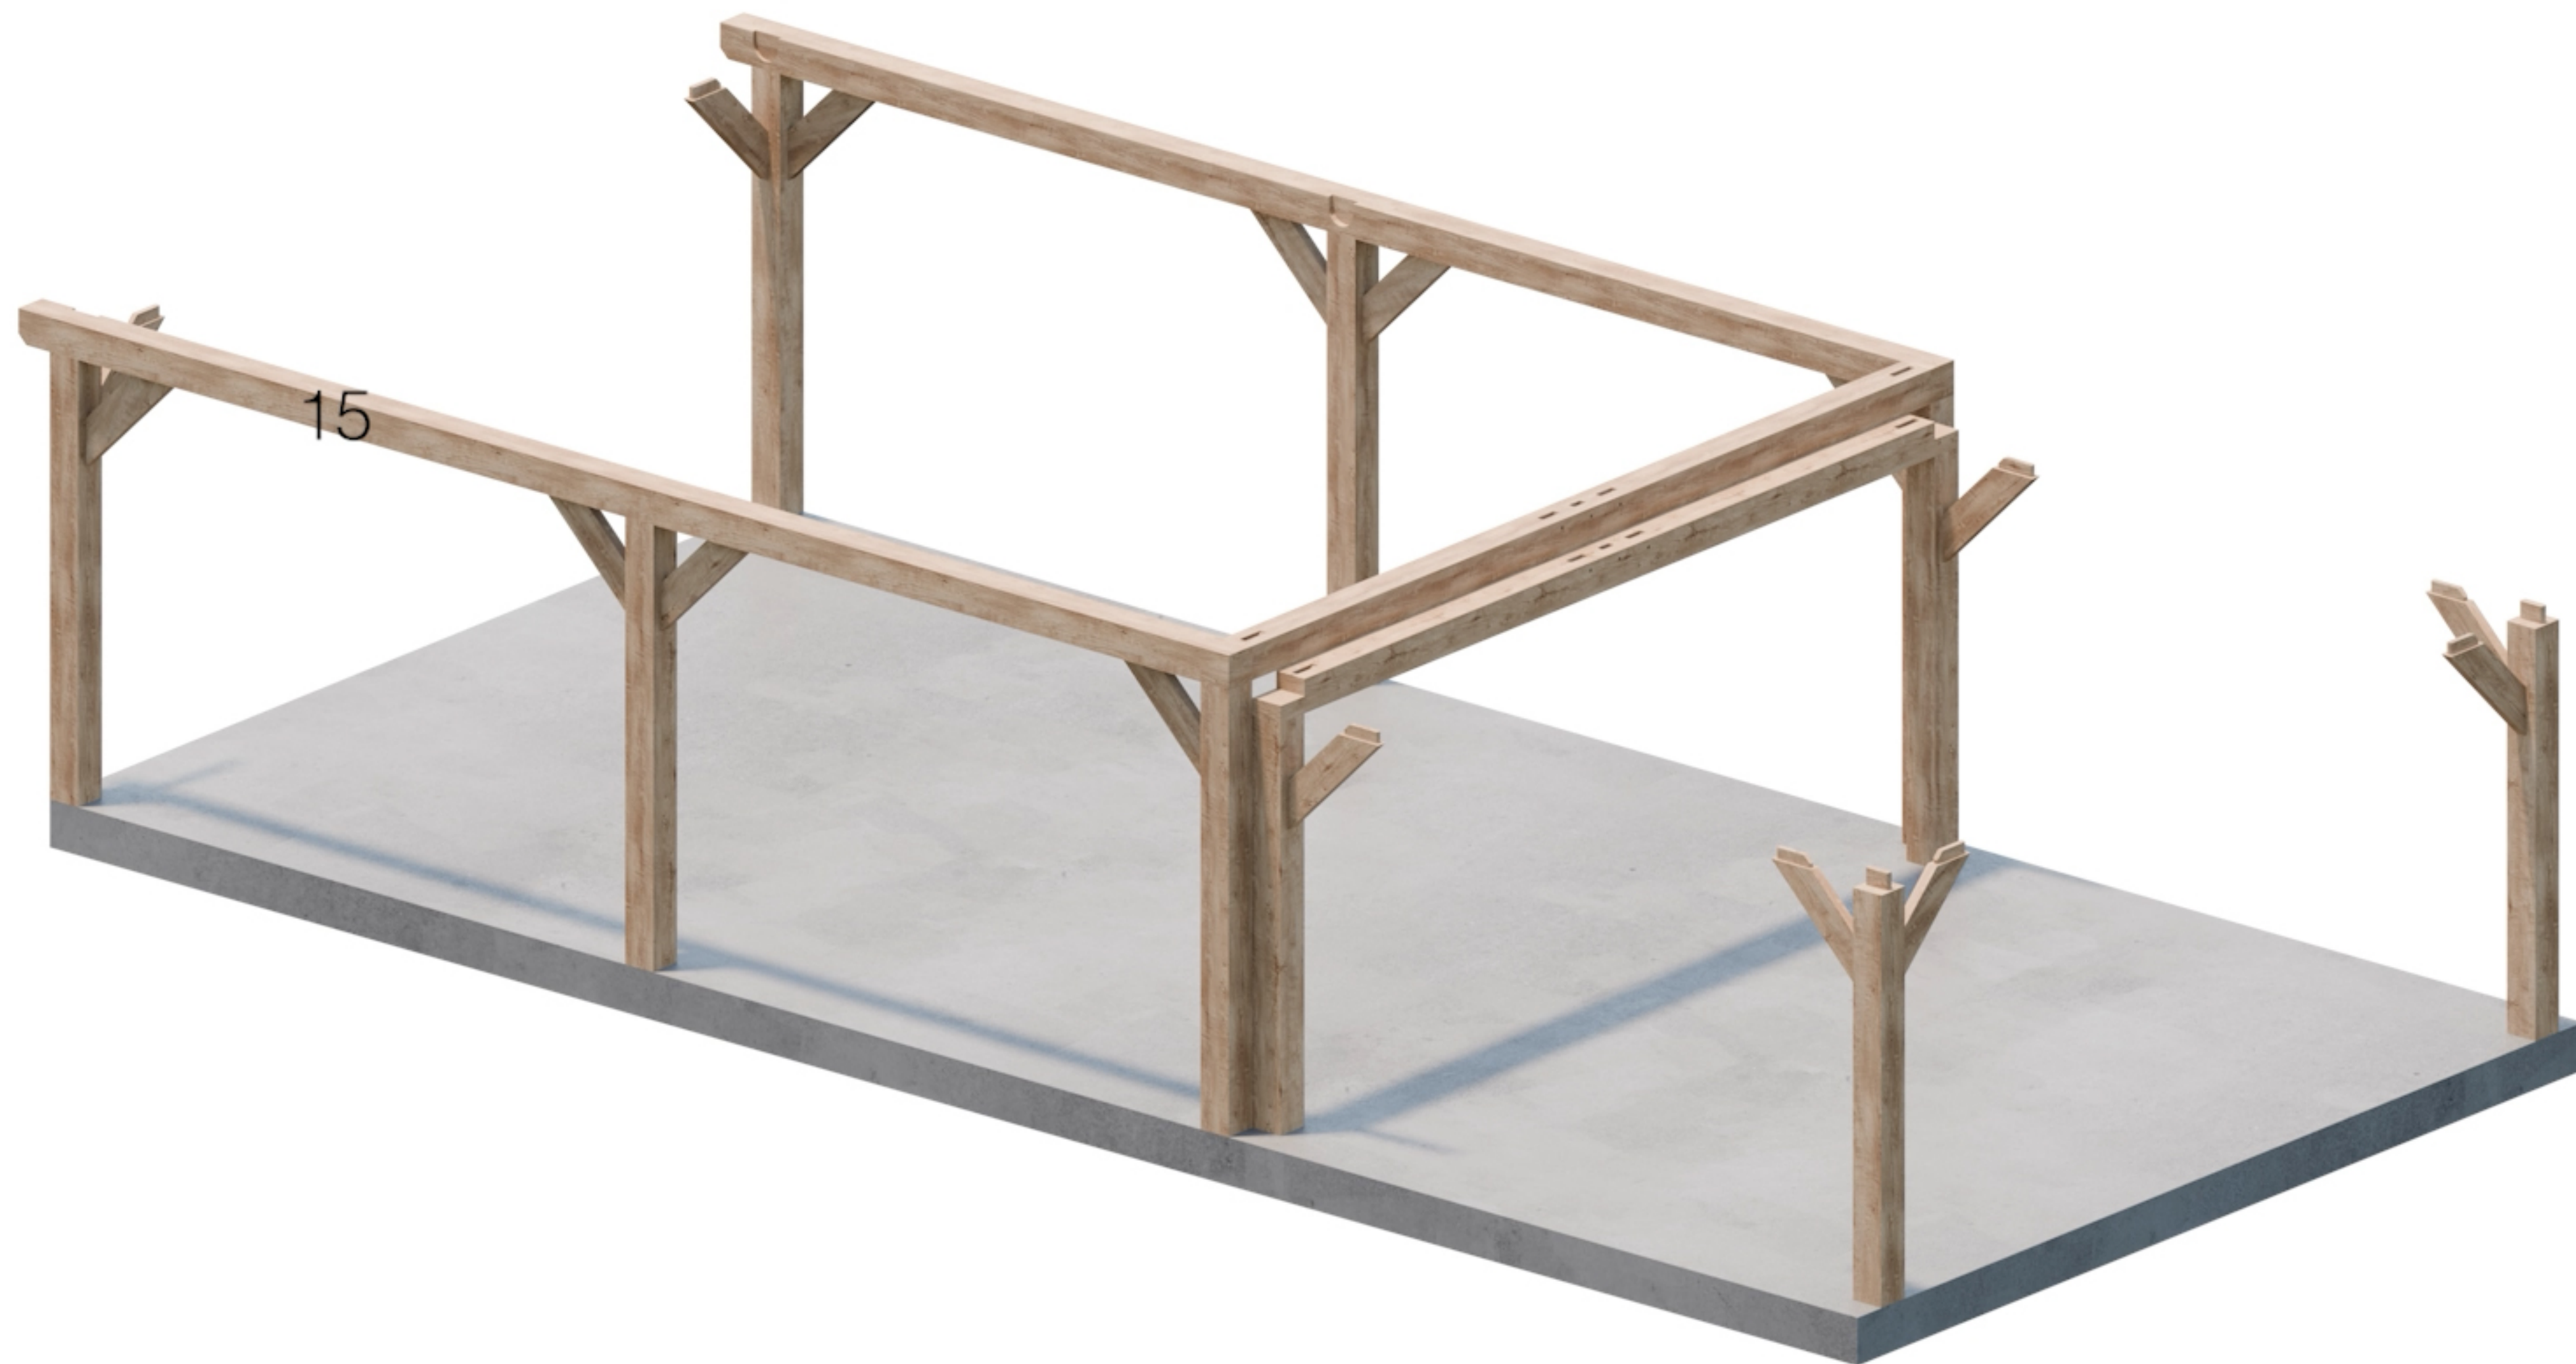

15

Onderdeel 15

5.5m x 11.5m






**Onderdeel 33**

**5.5m x 11.5m**




**Onderdeel 32**

**5.5m x 11.5m**

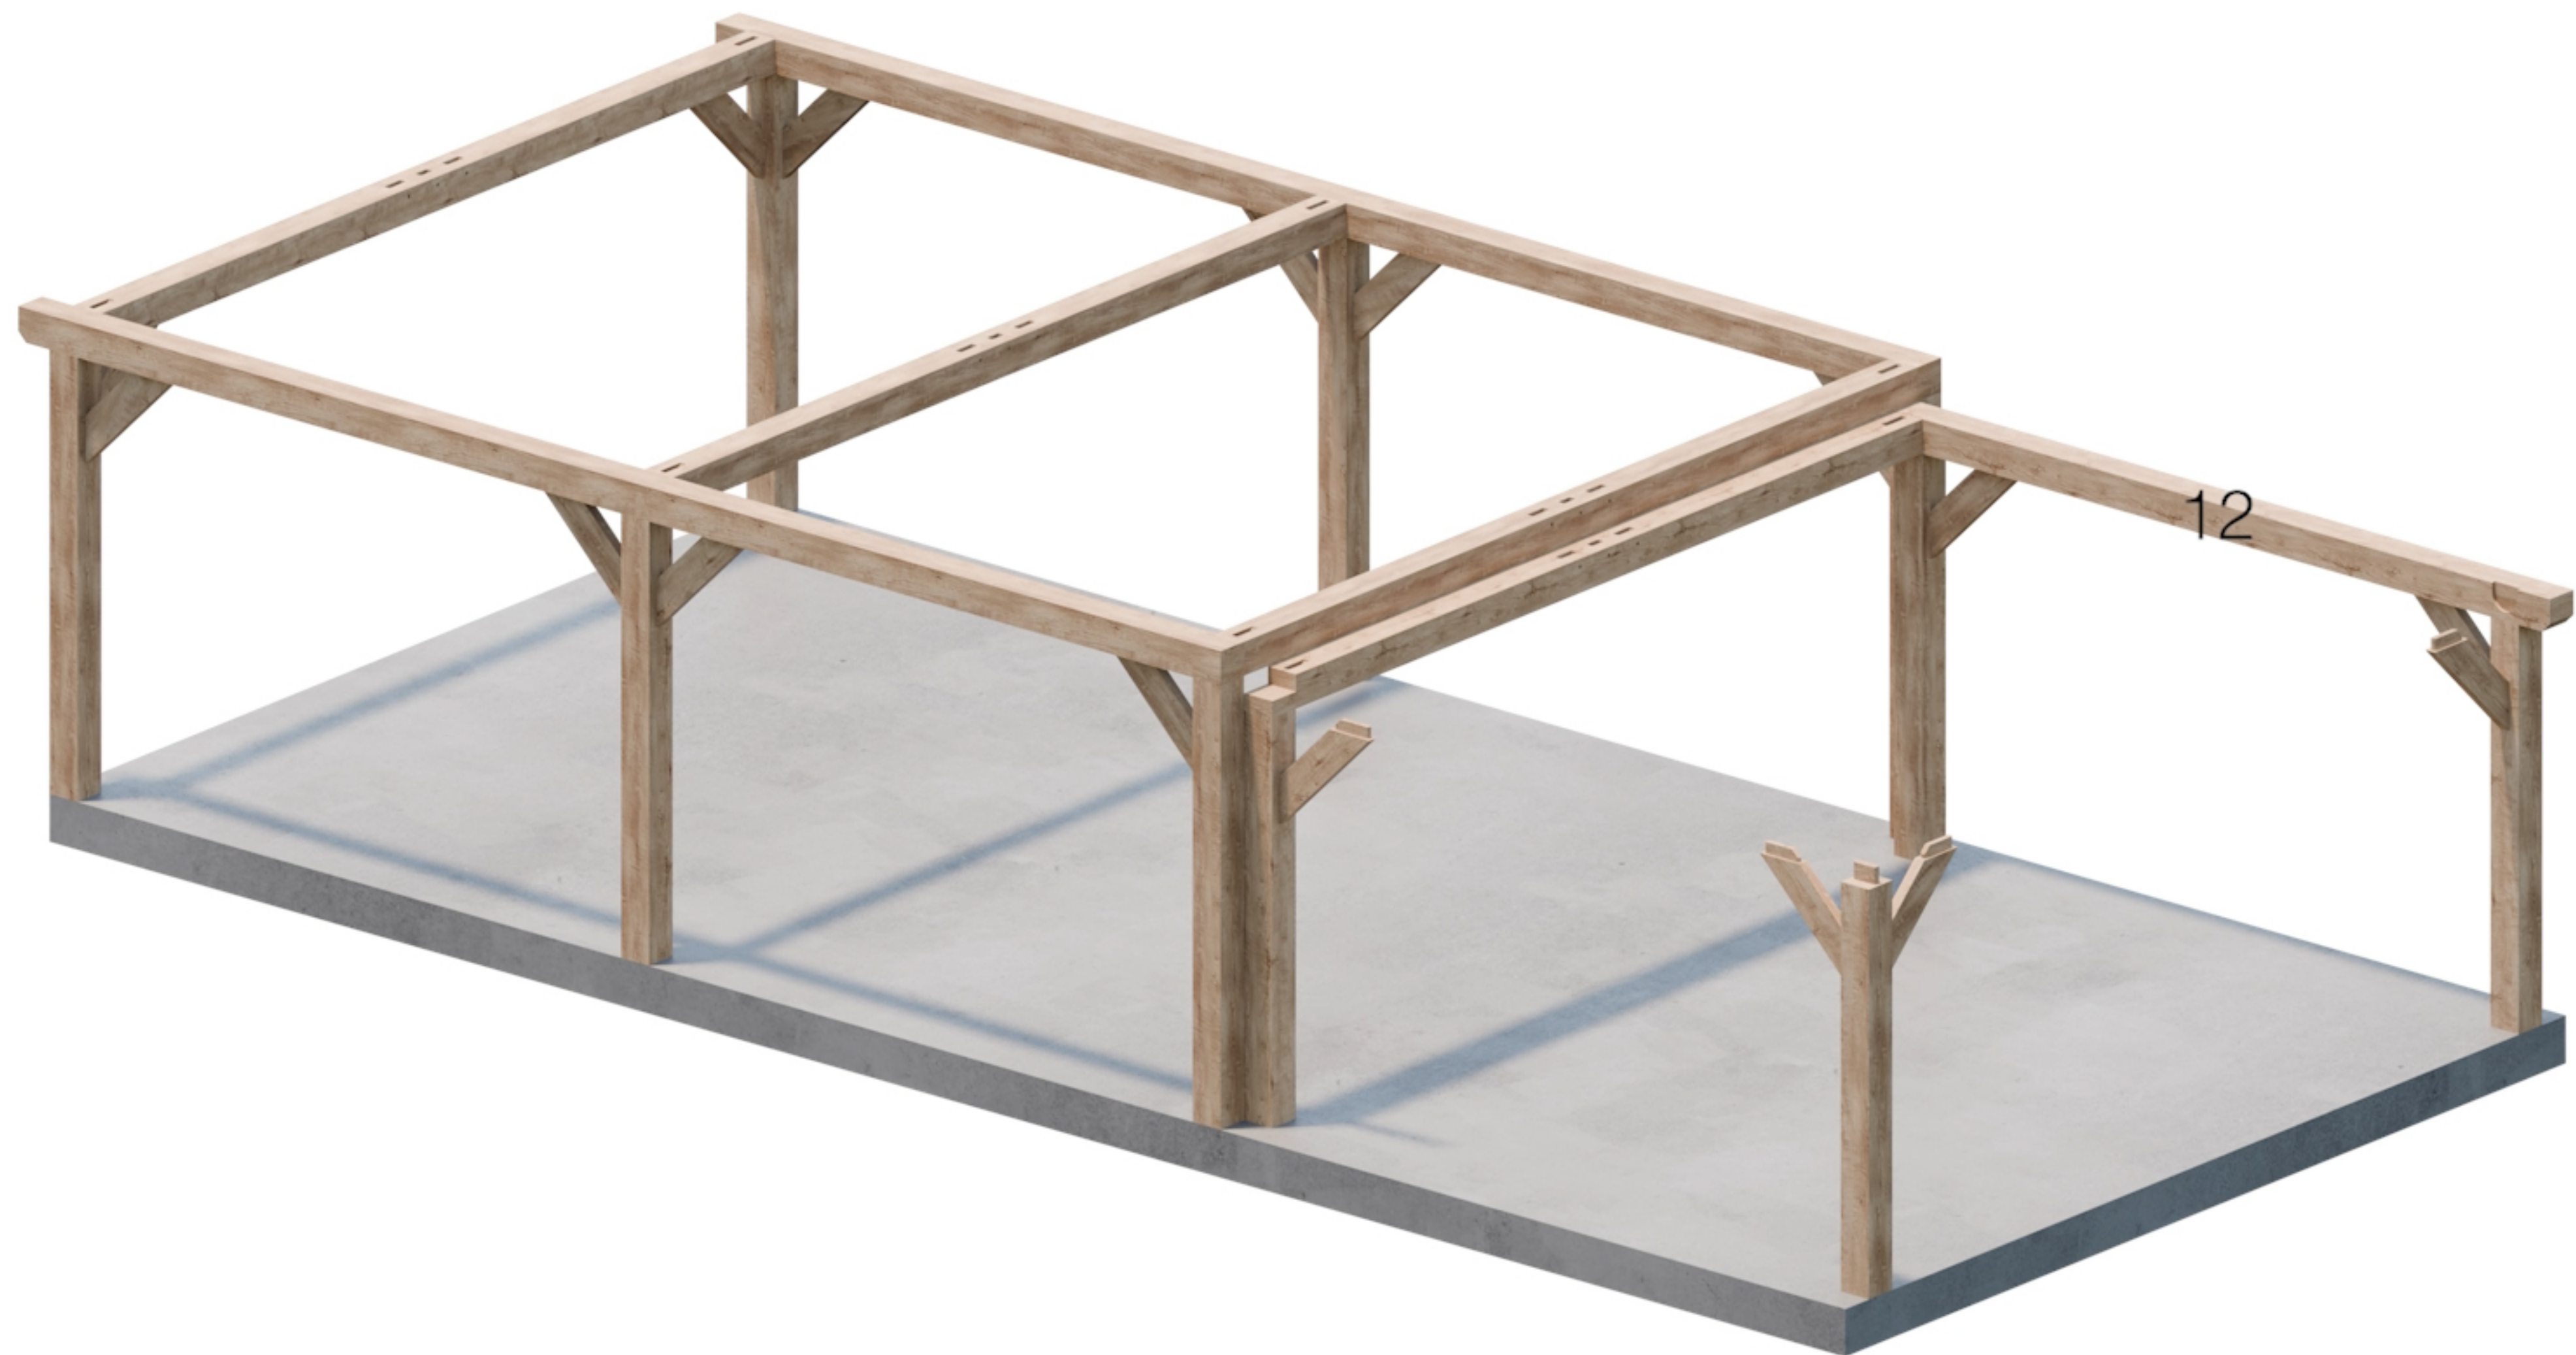


**Onderdeel 12**

**5.5m x 11.5m**

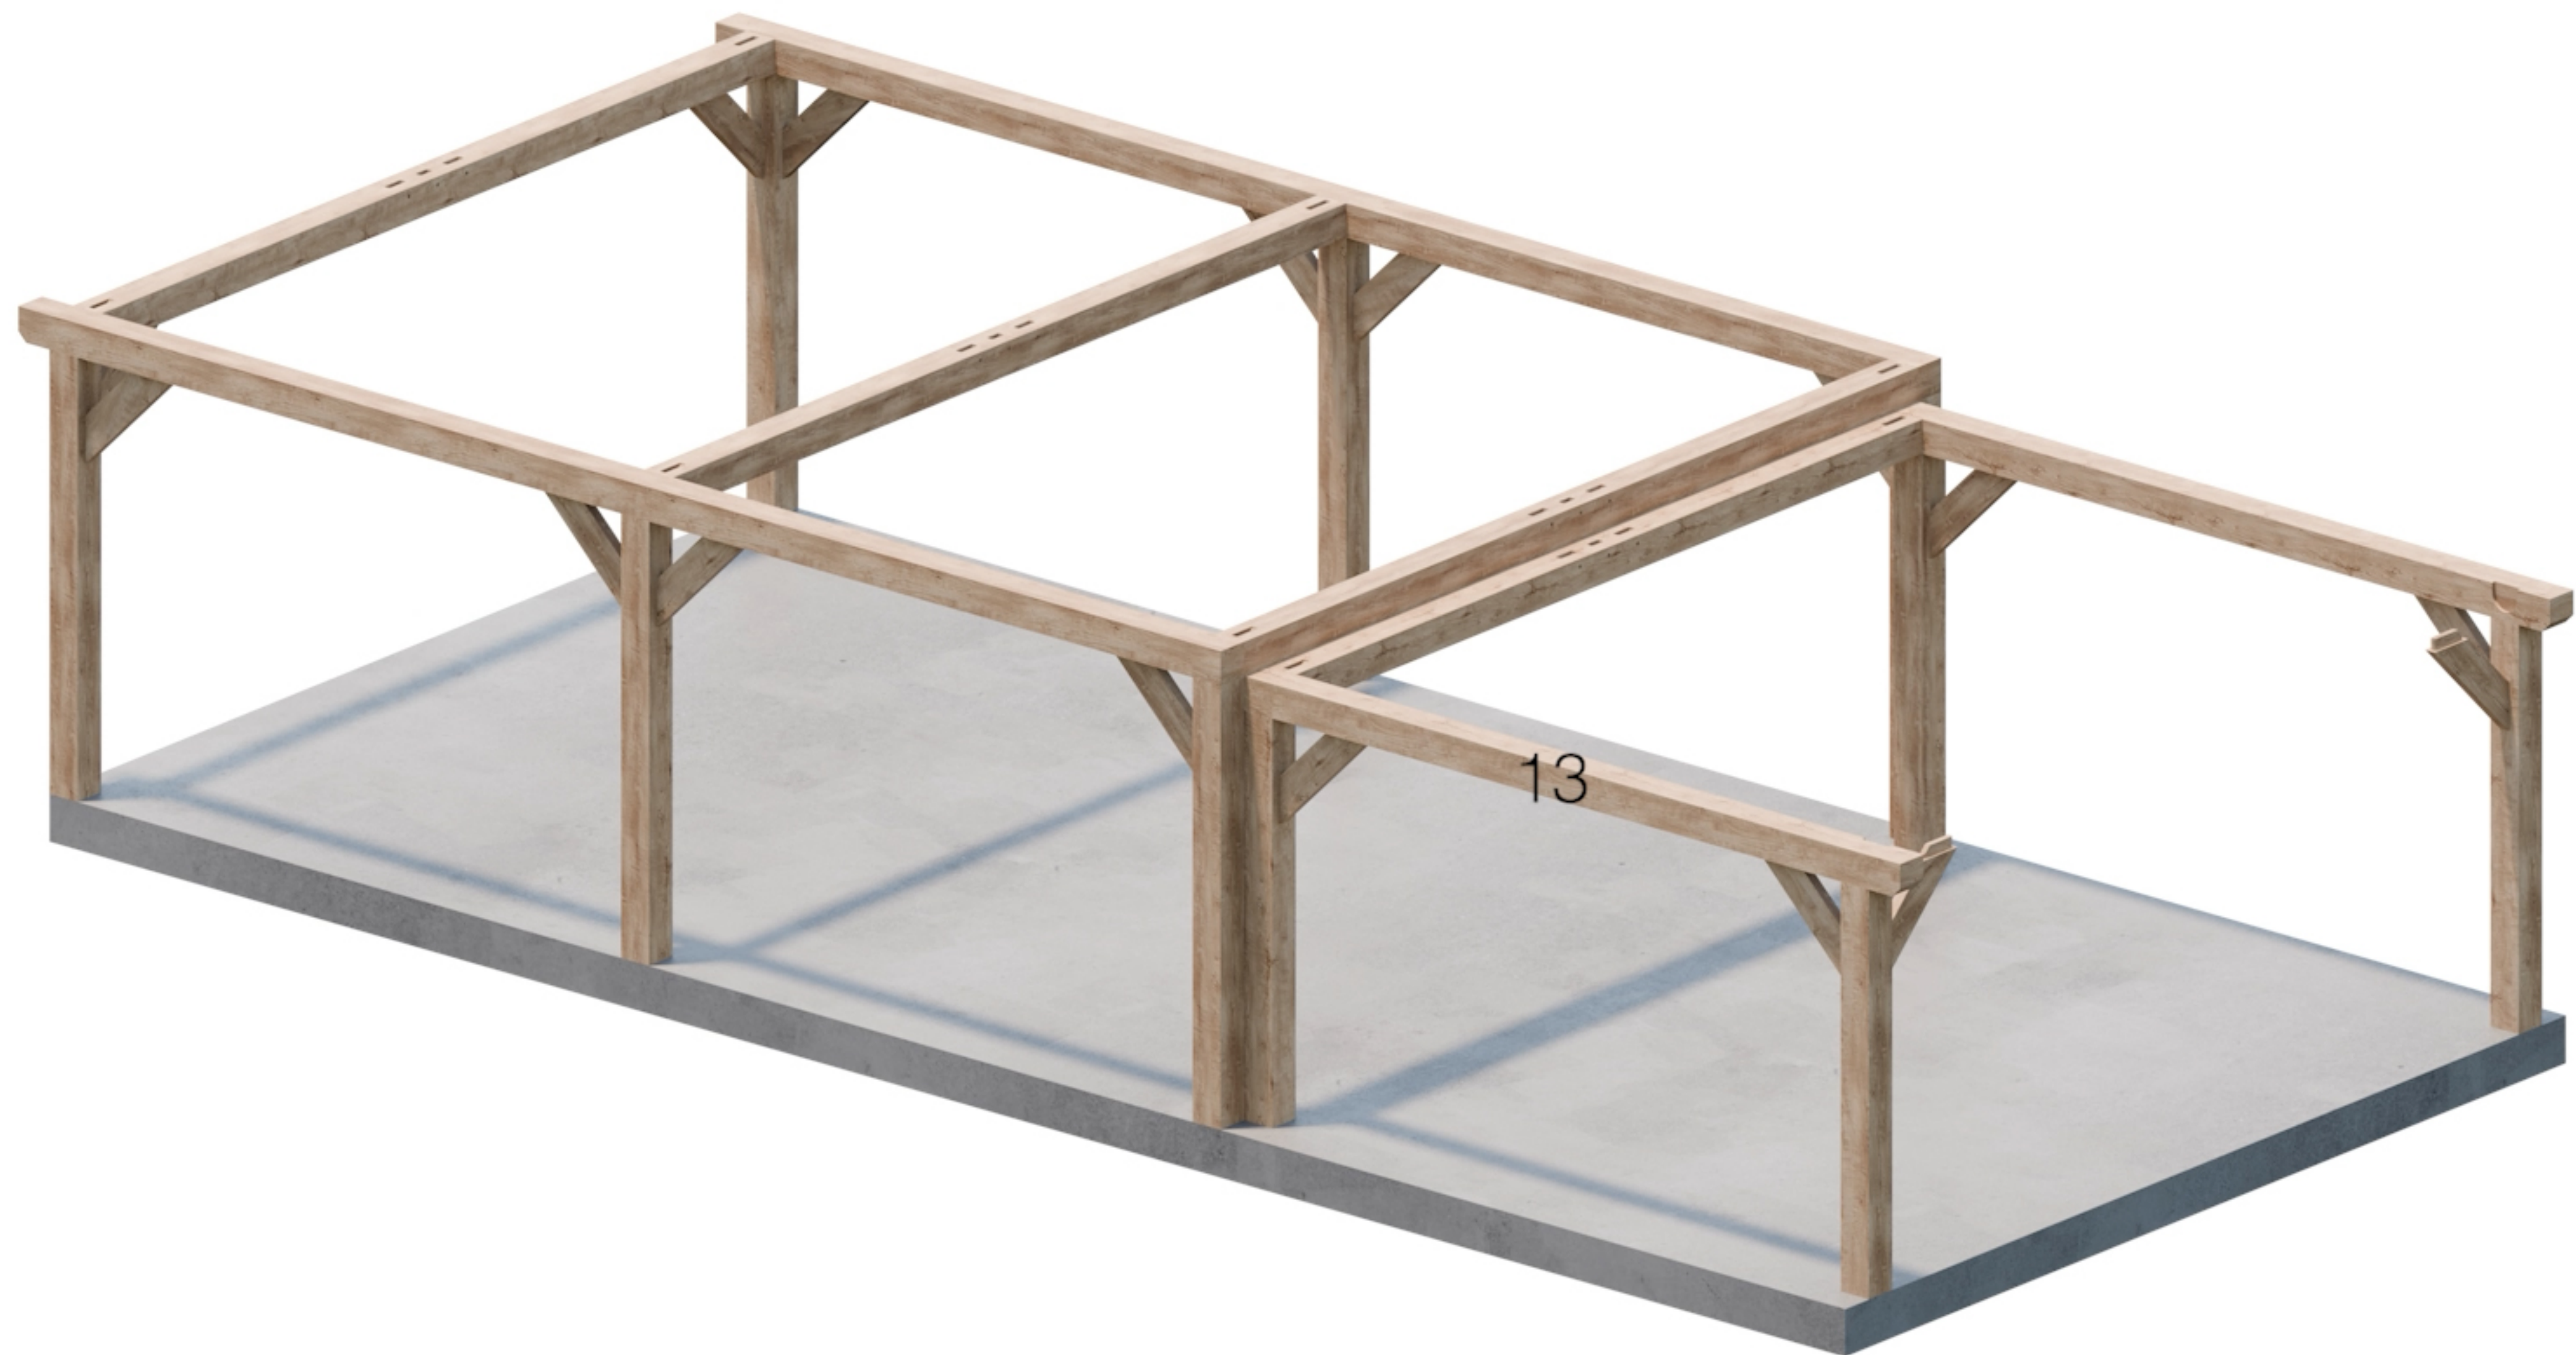

**Onderdeel 13**

**5.5m x 11.5m**

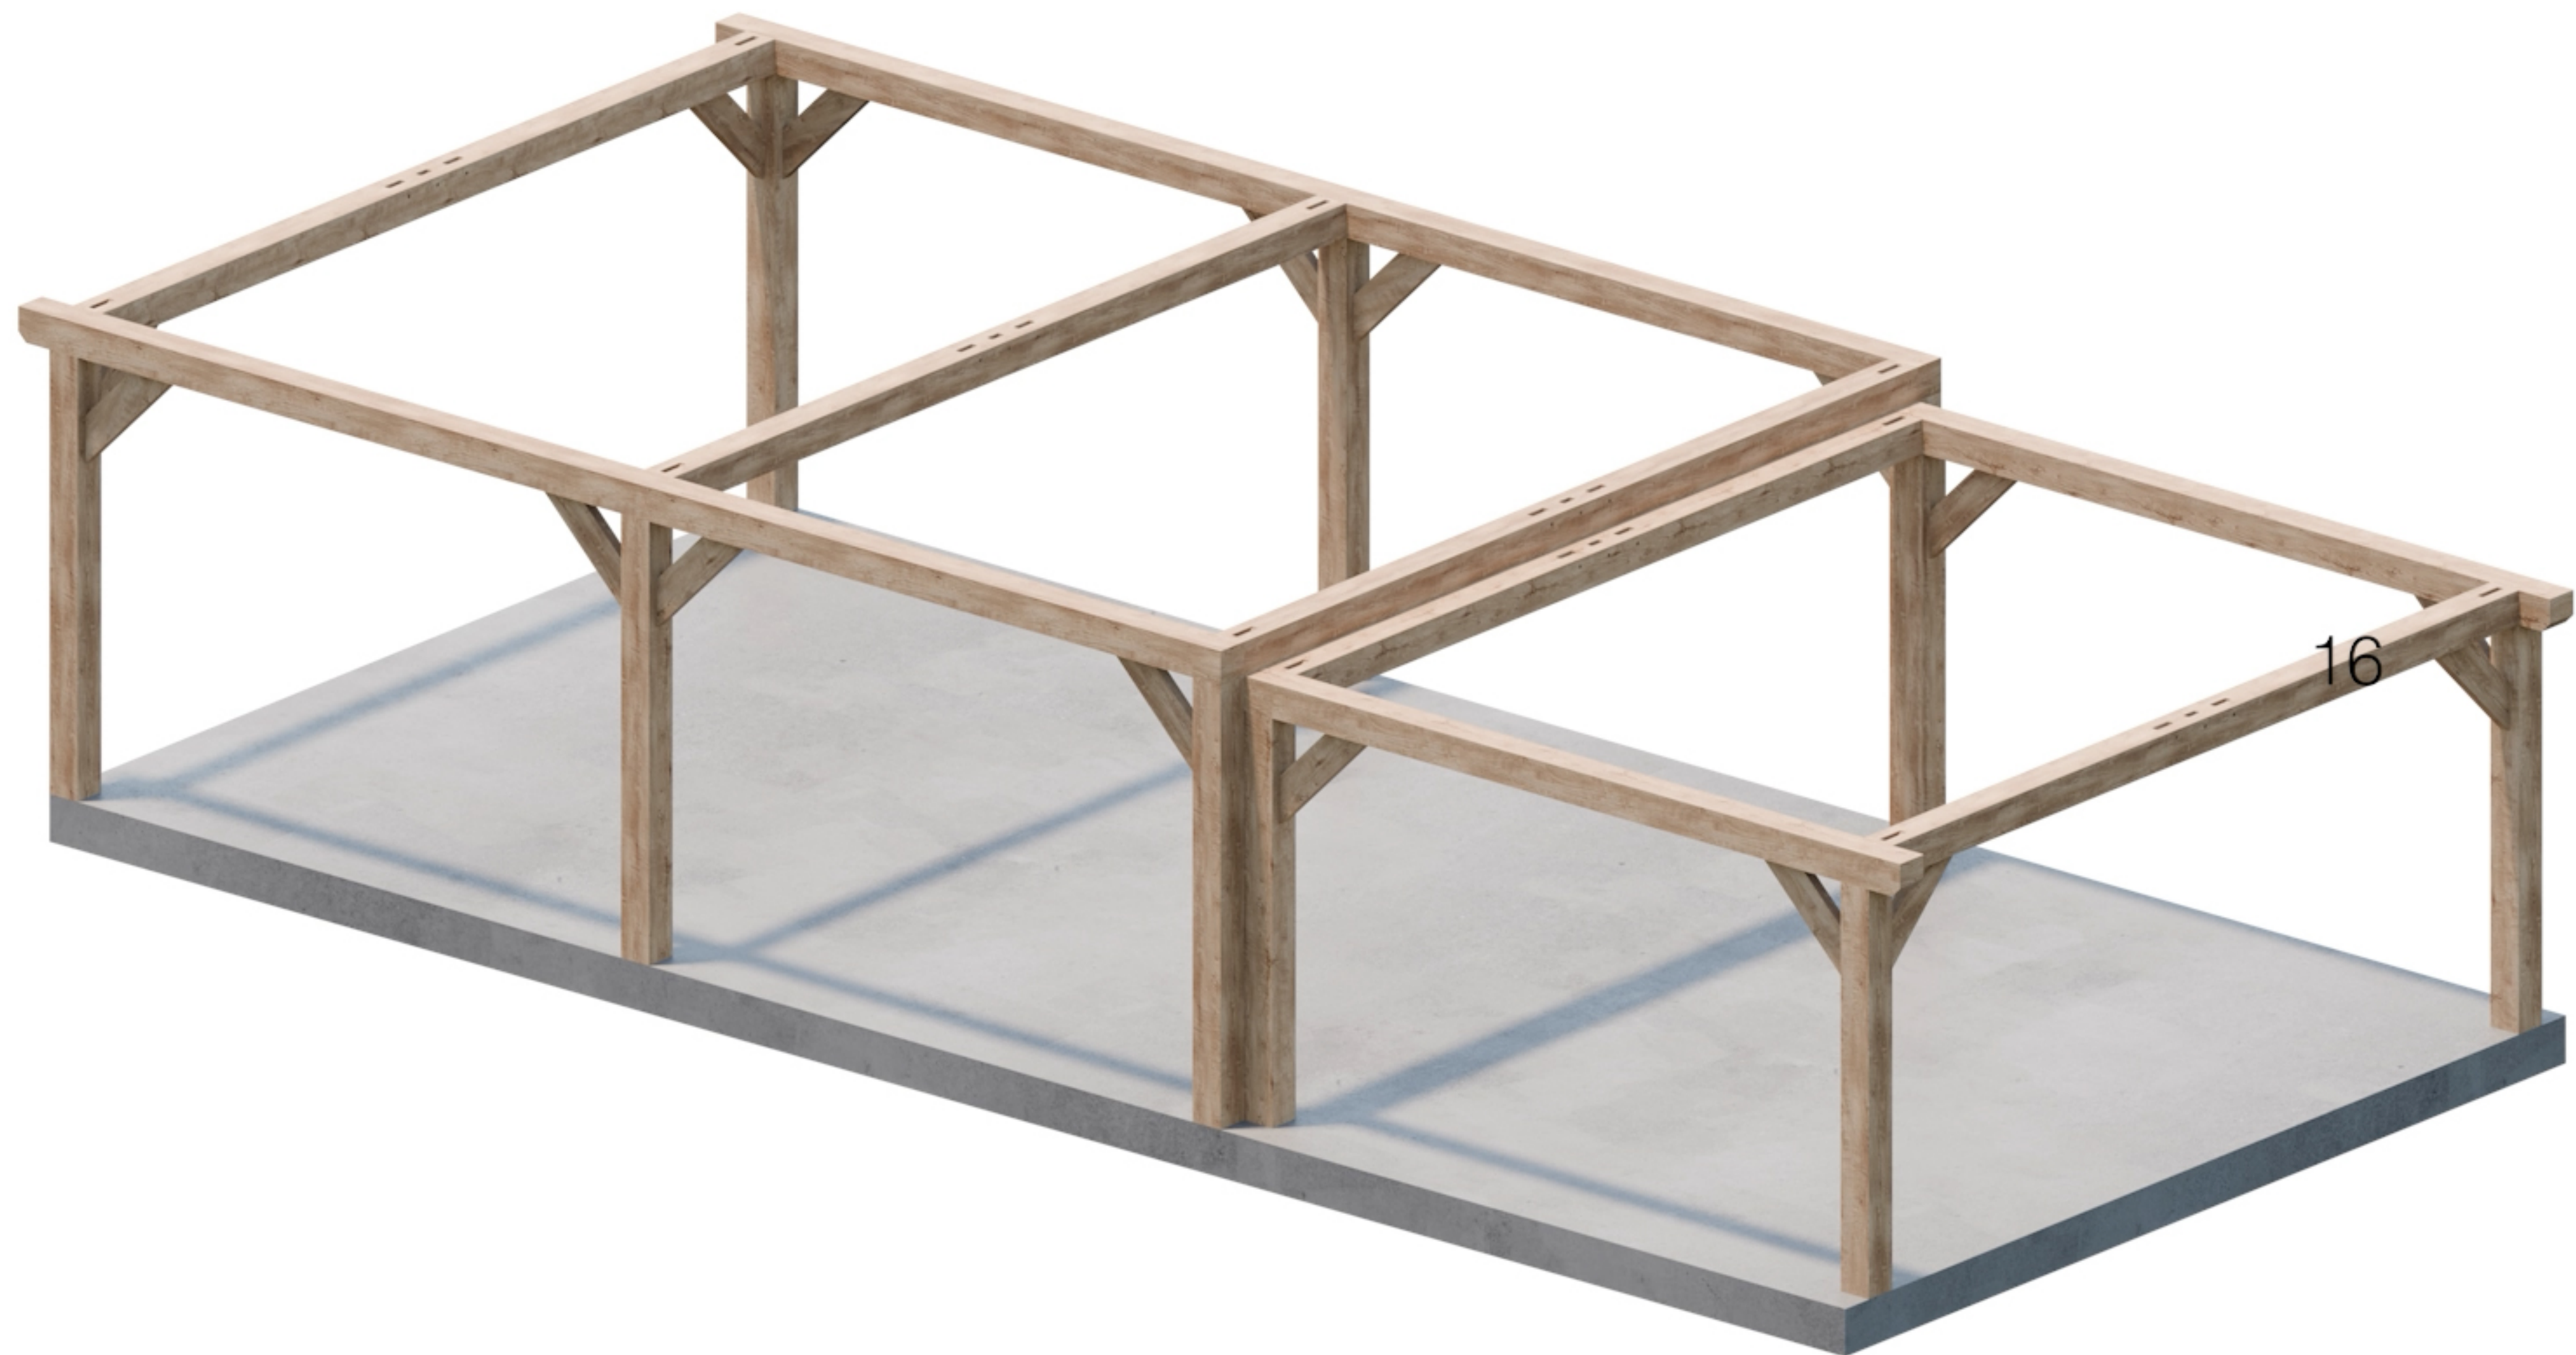

**Onderdeel 16**

**5.5m x 11.5m**



**Onderdeel 35**

**5.5m x 11.5m**



**Onderdeel 28**


**5.5m x 11.5m**



**Onderdeel 30**


**5.5m x 11.5m**



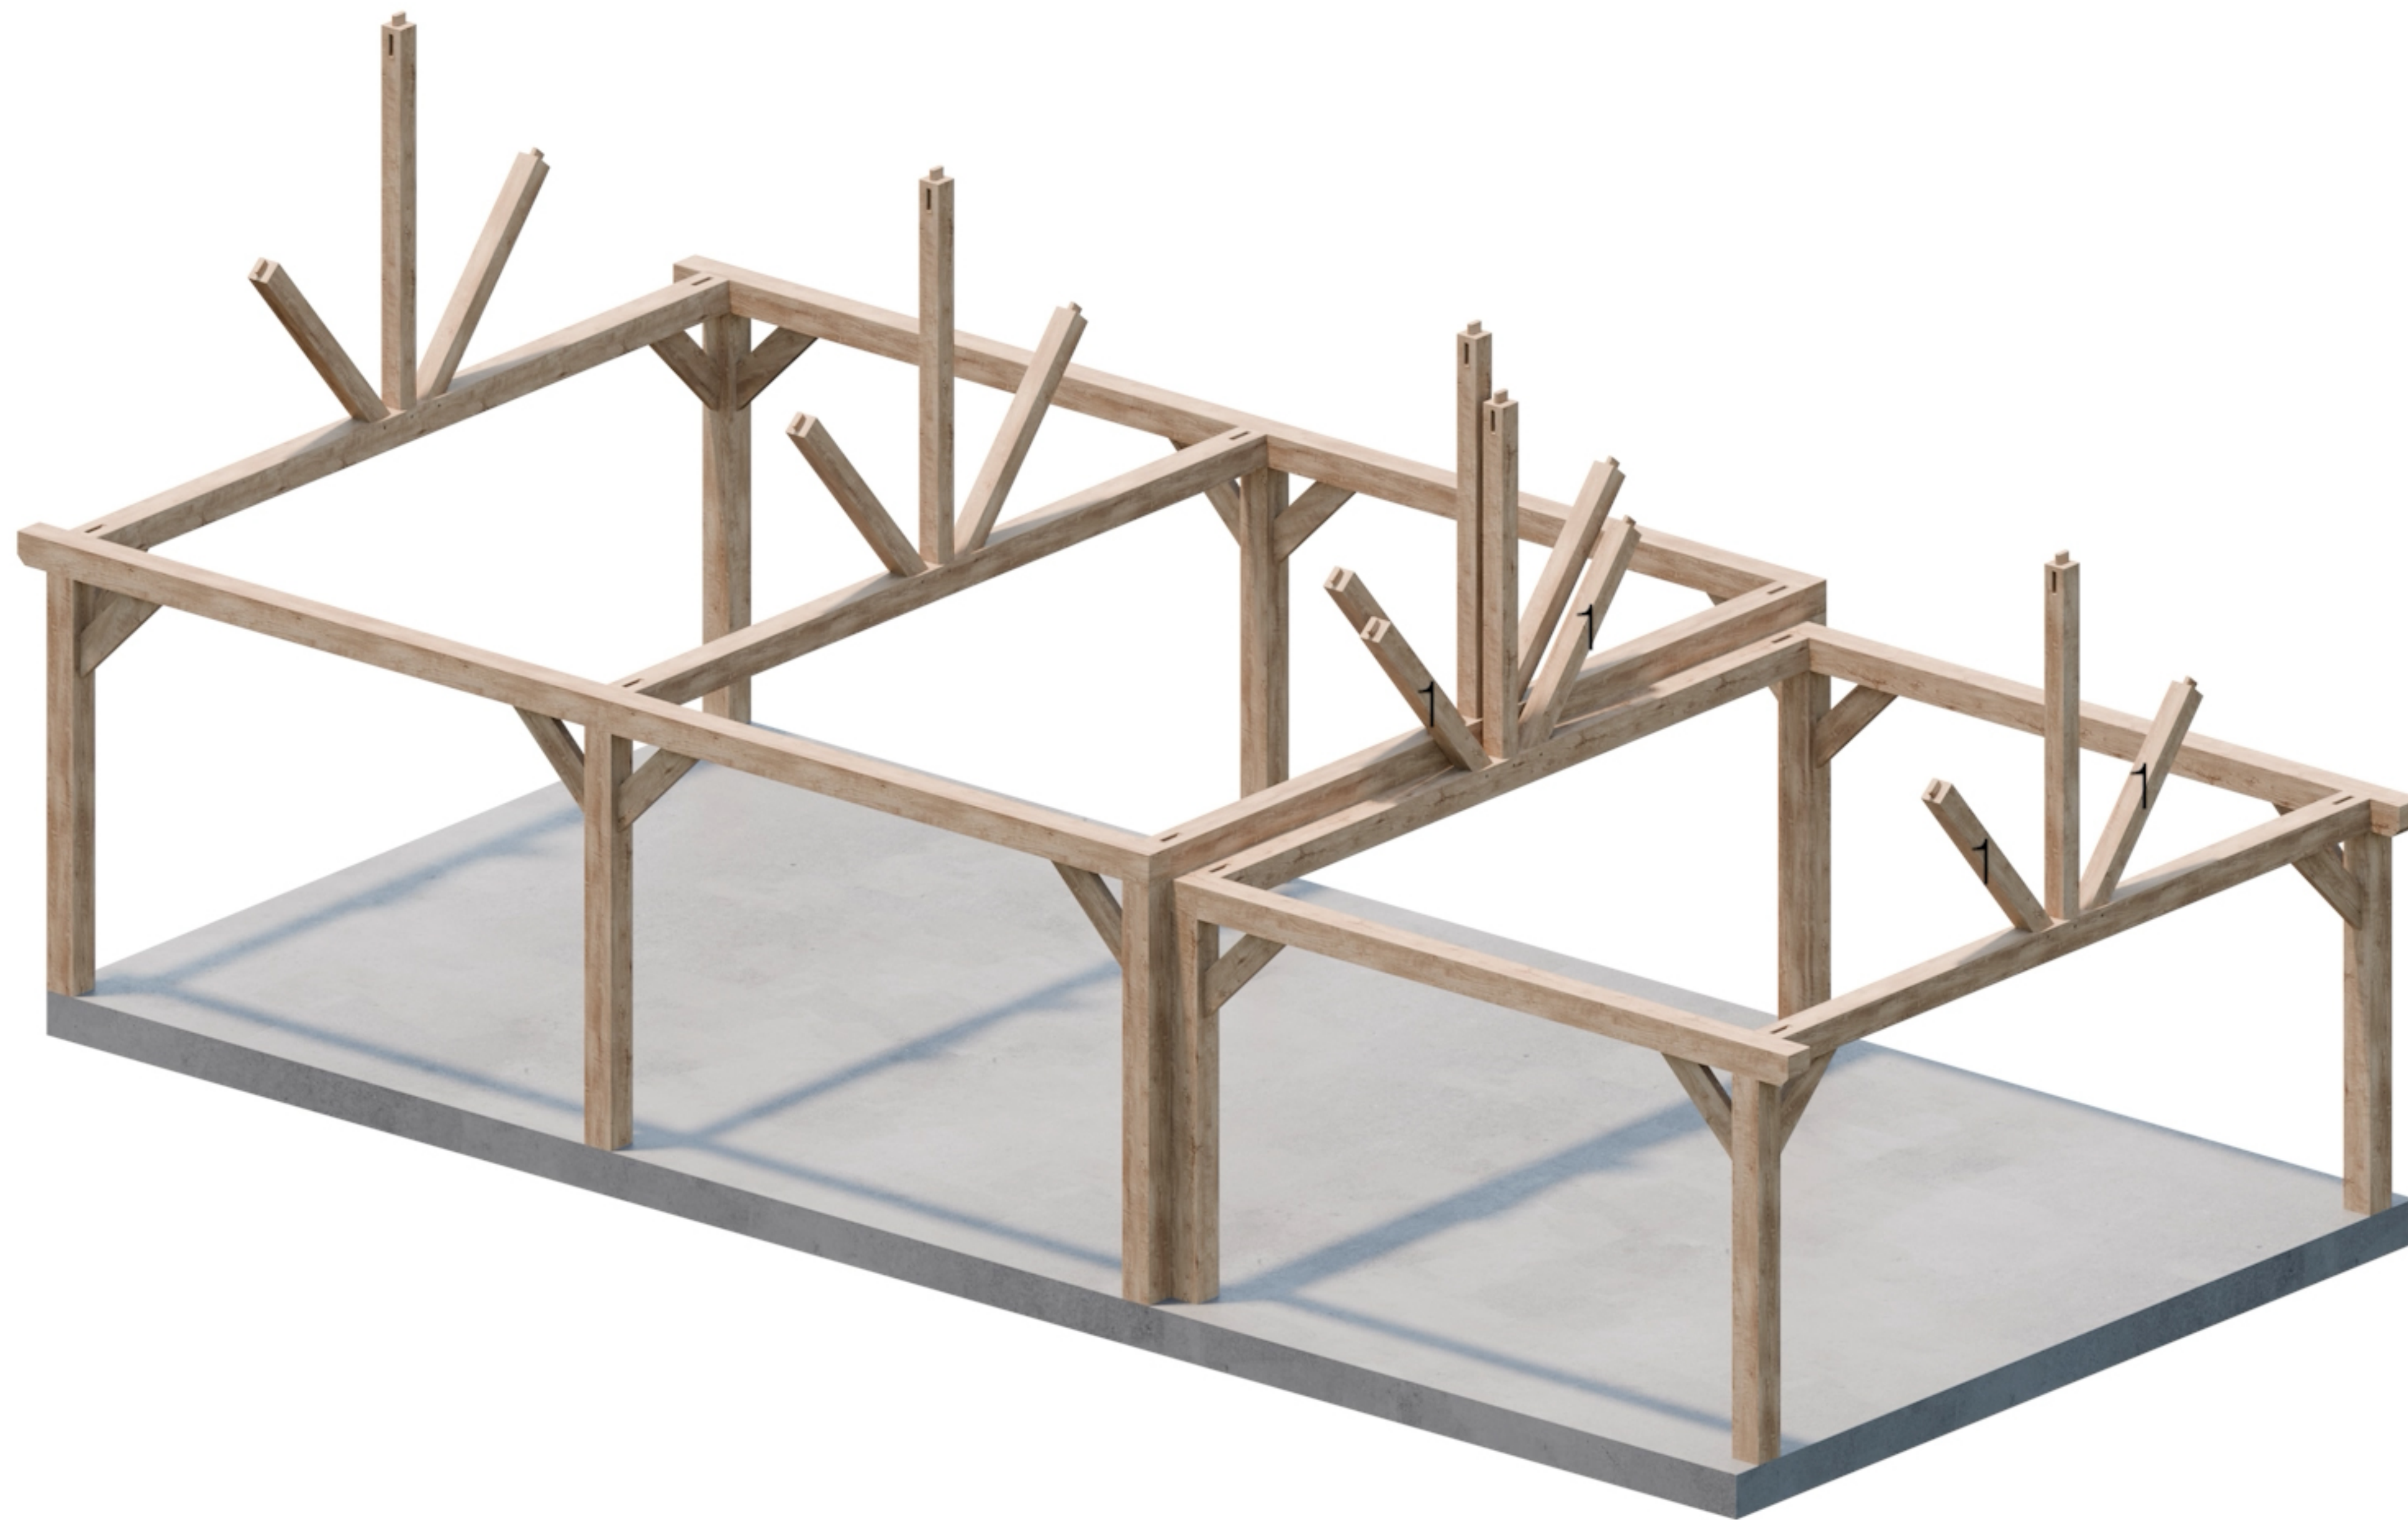


Onderdeel 1

5.5m x 11.5m

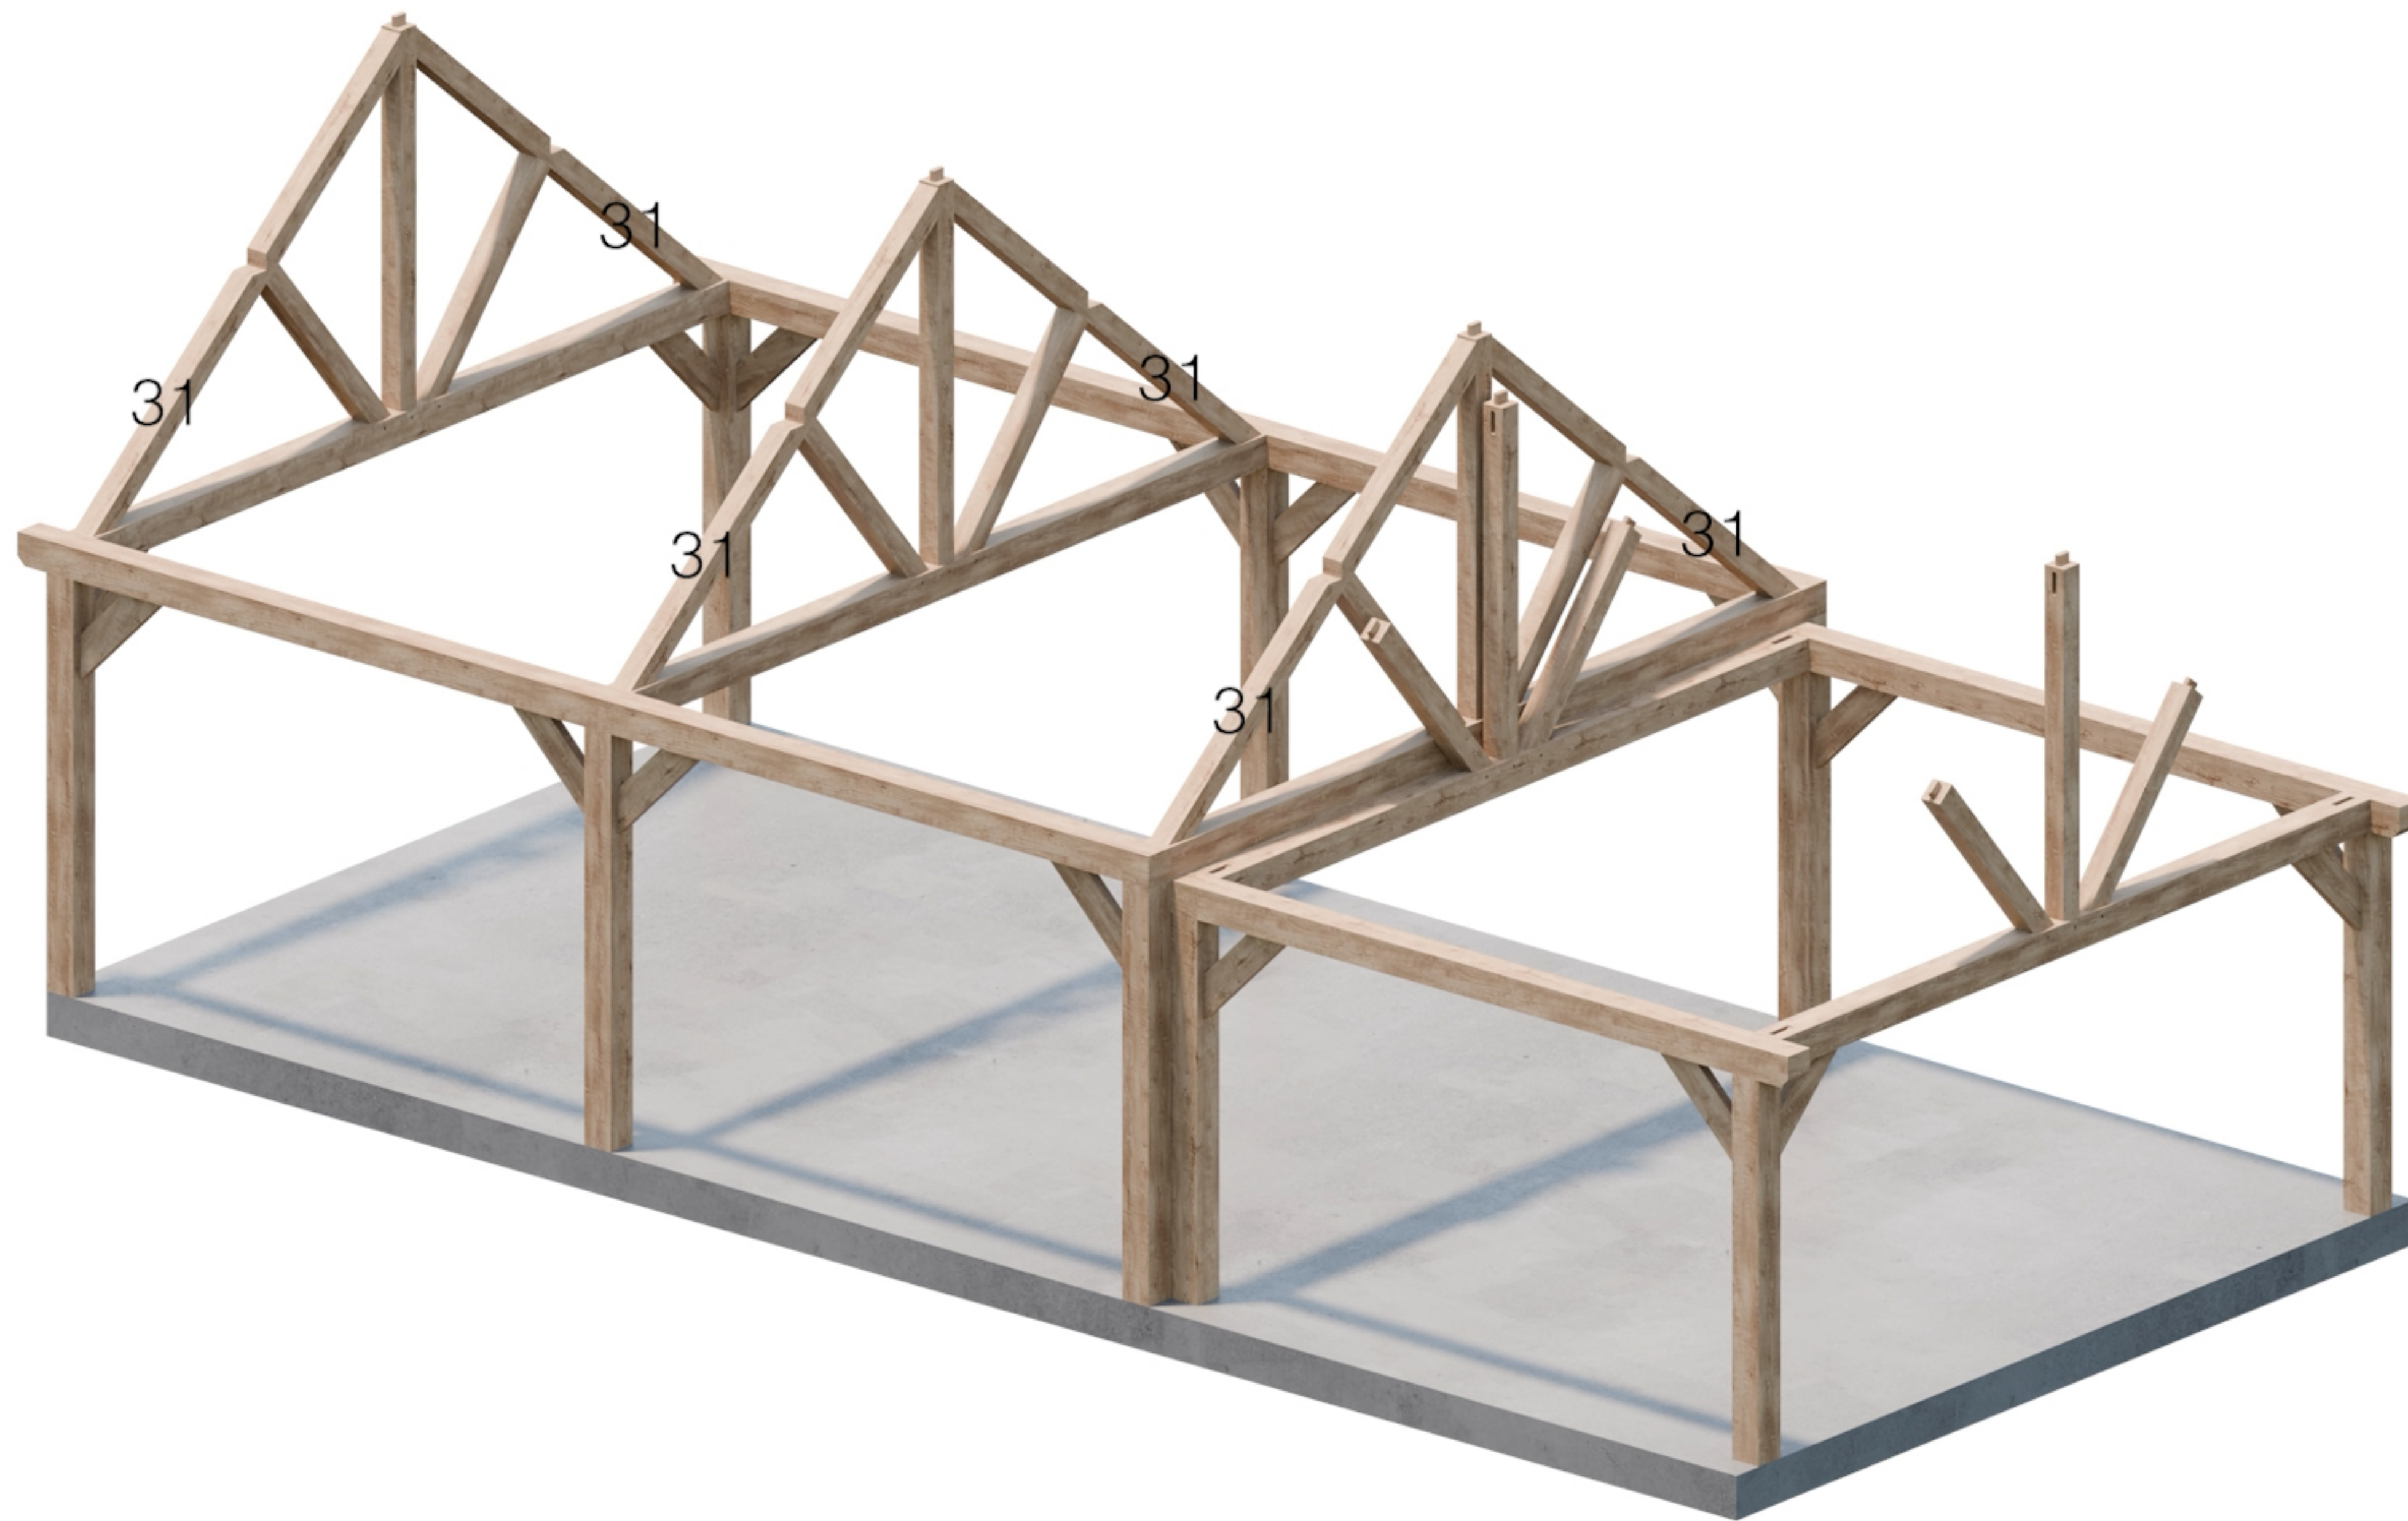


**Onderdeel 31**

**5.5m x 11.5m**

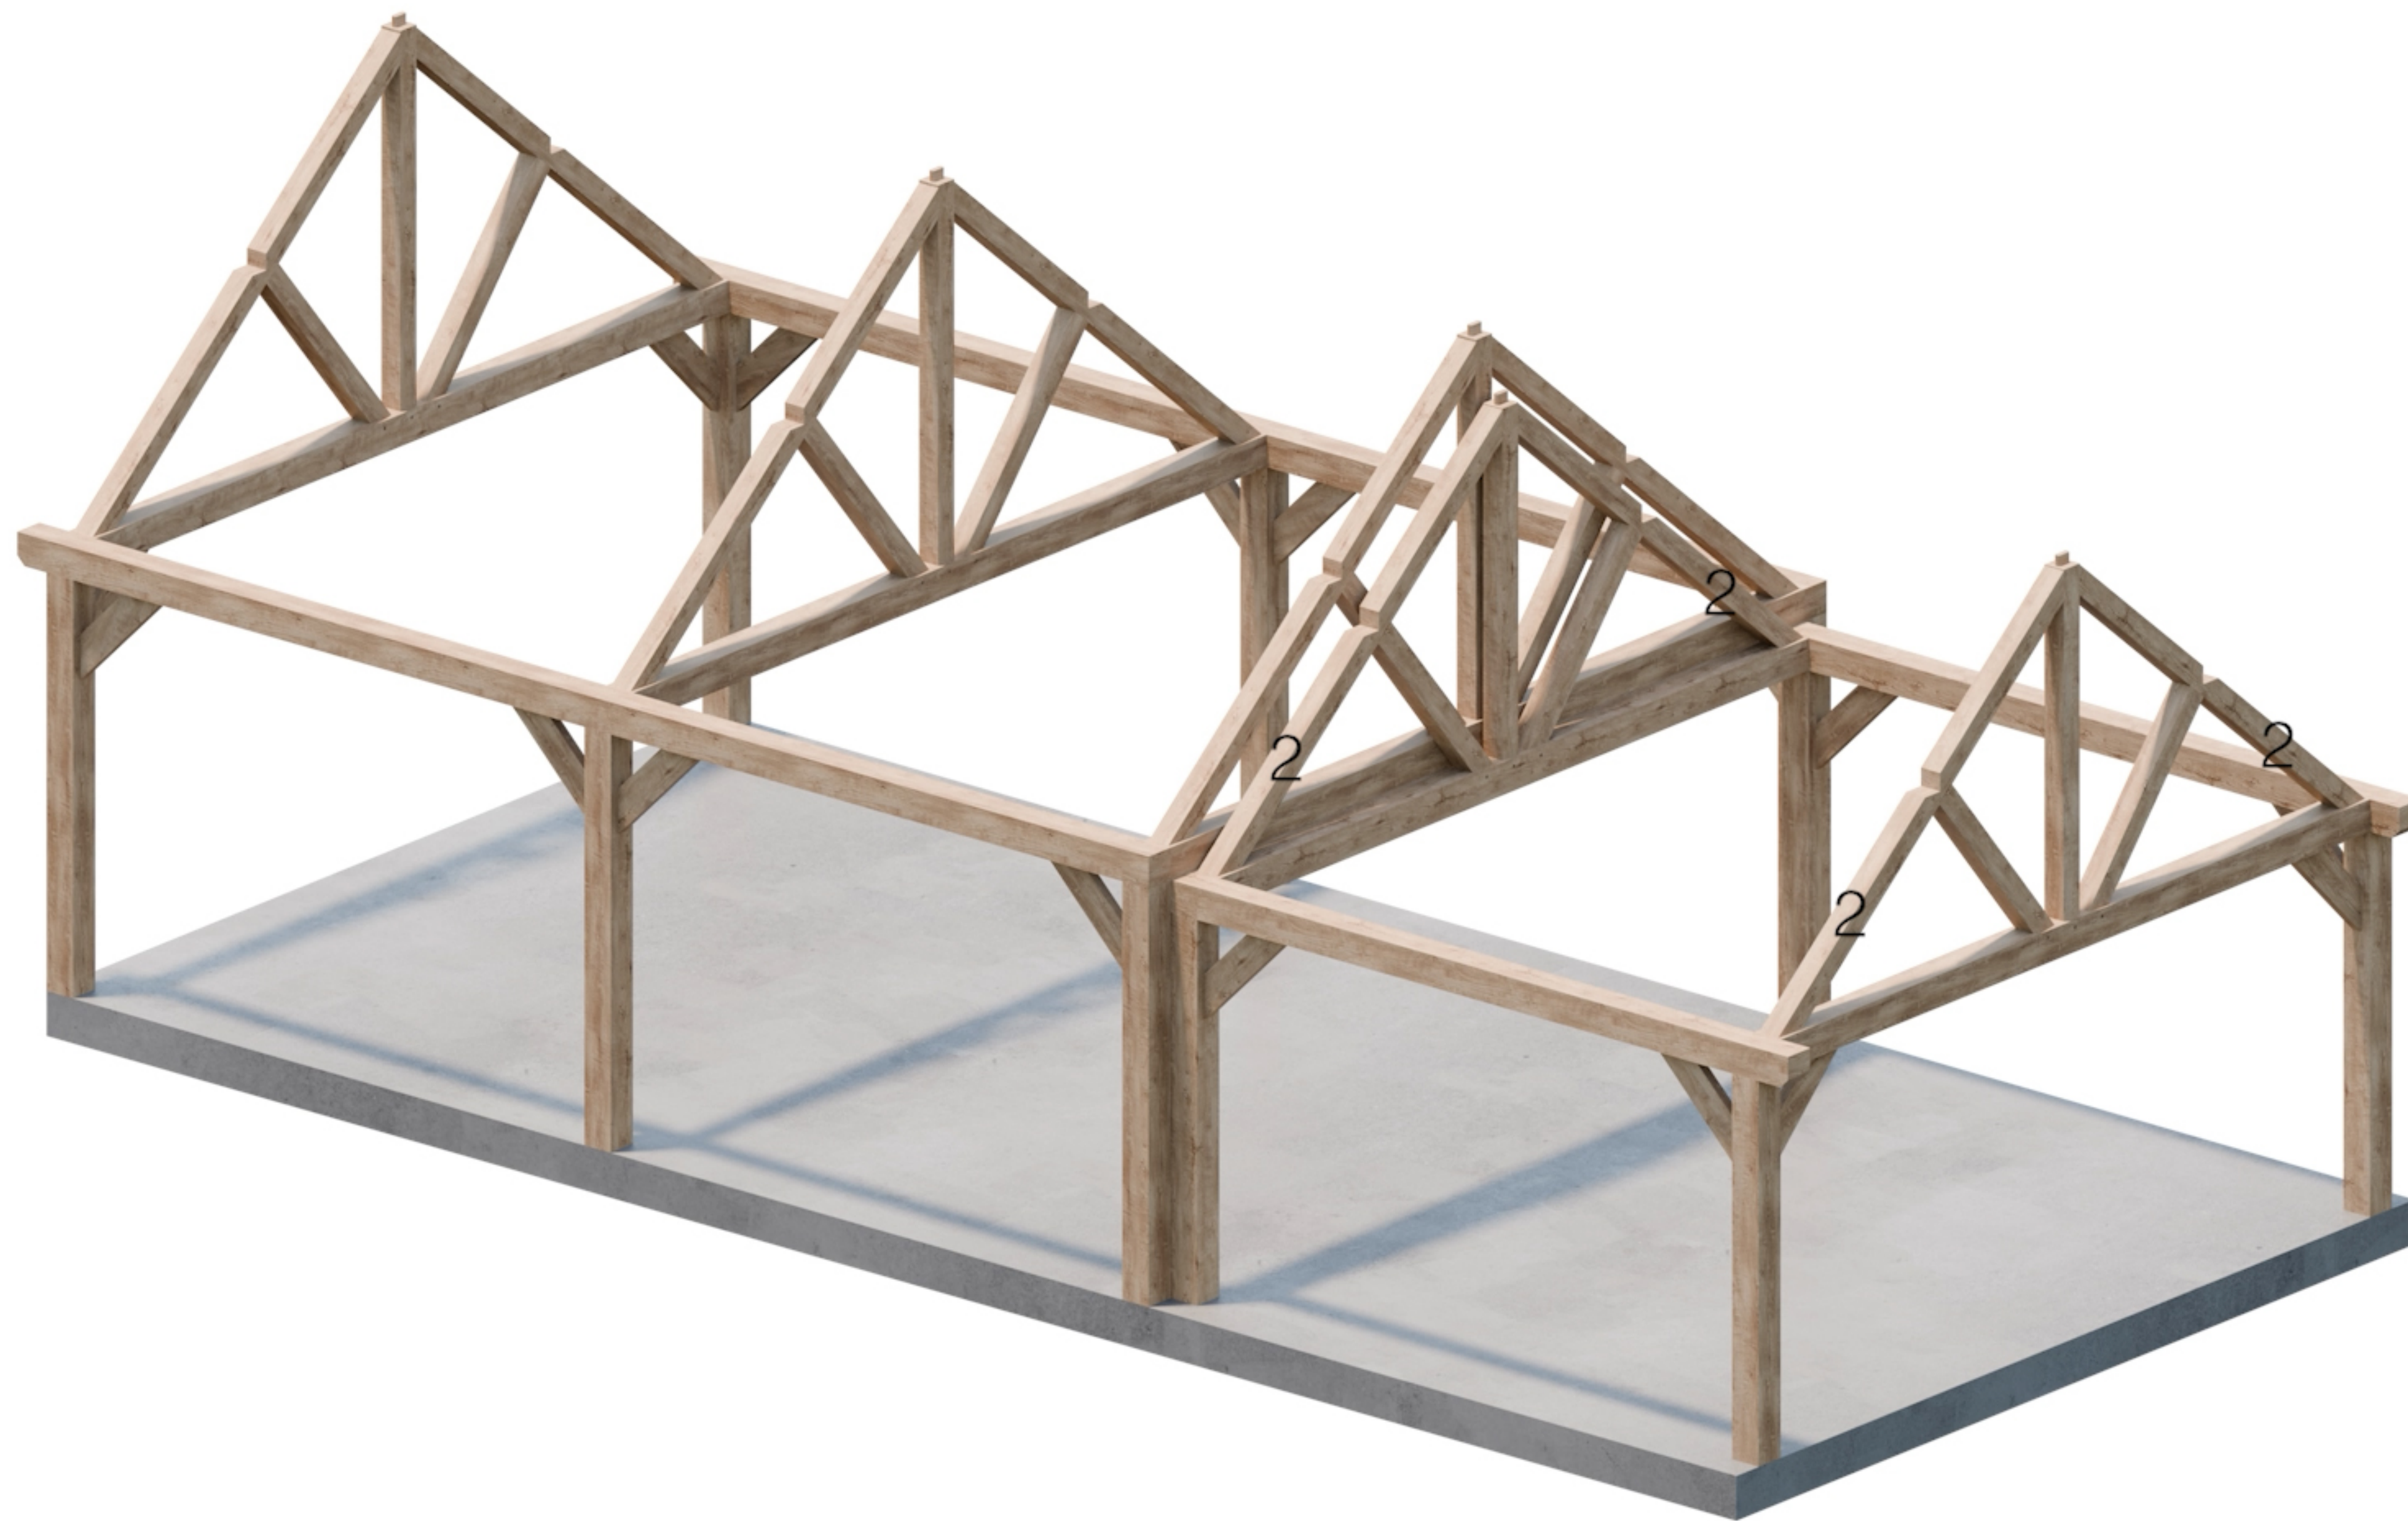


Onderdeel 2

5.5m x 11.5m

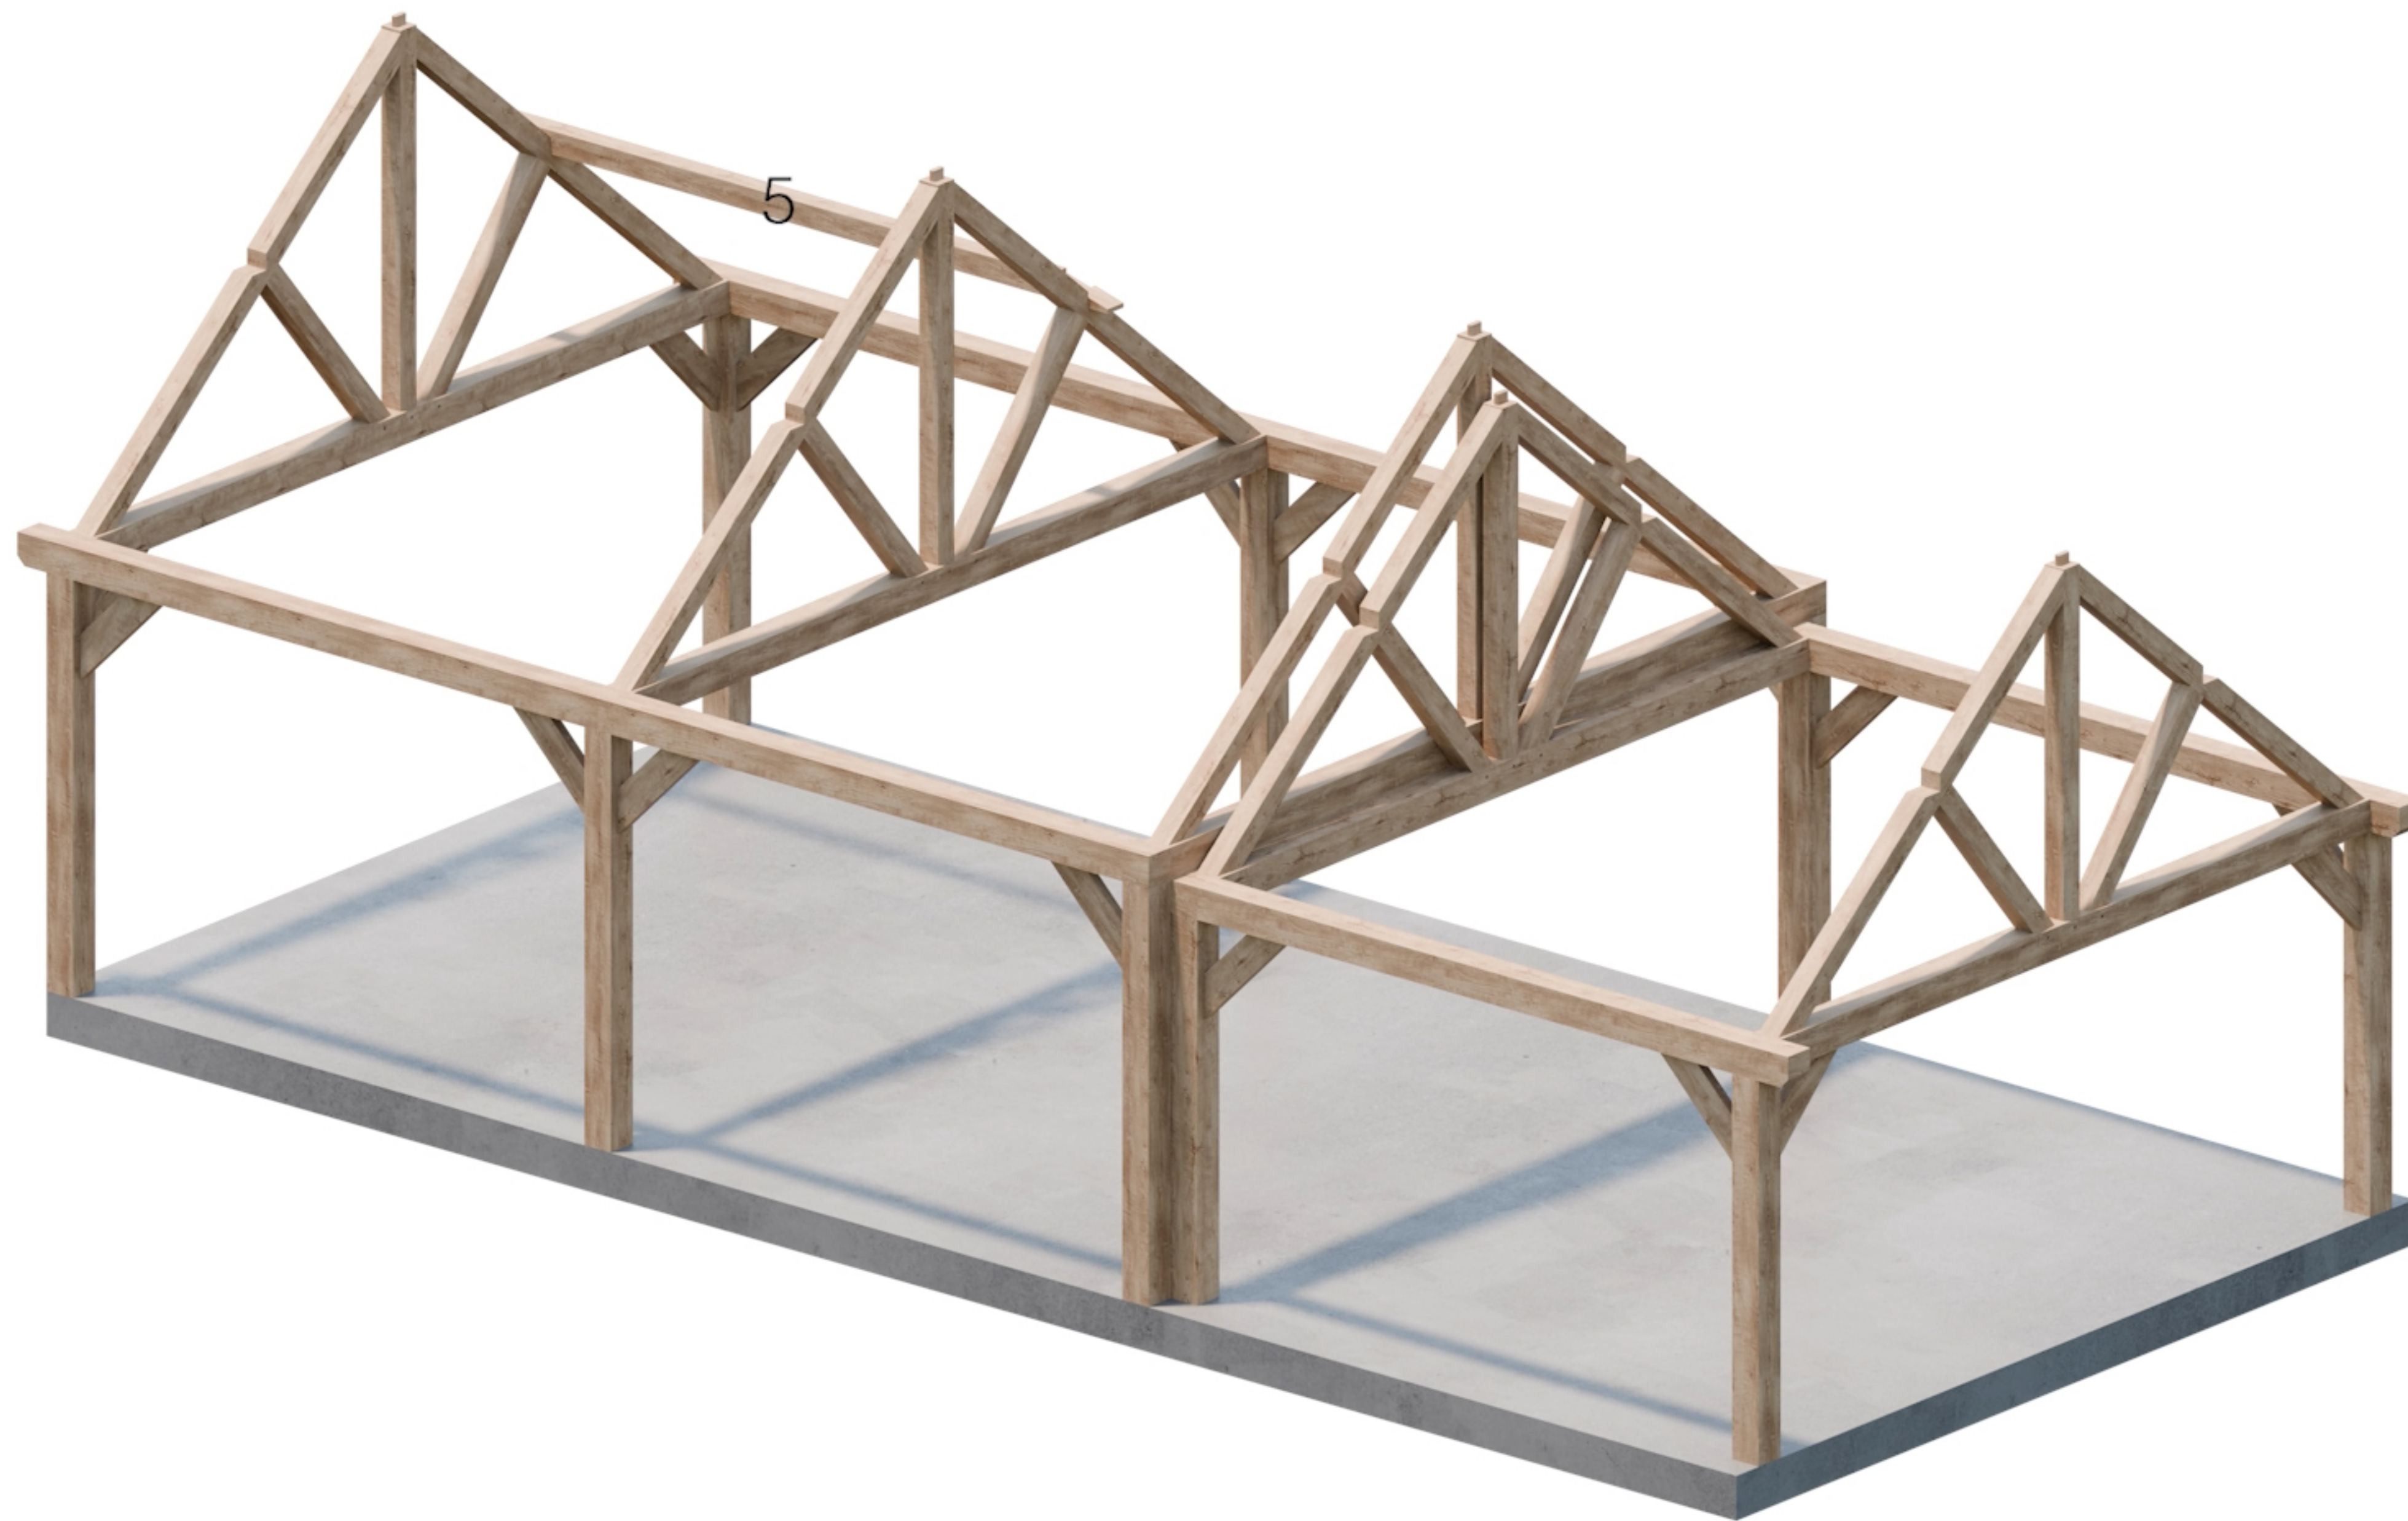


**Onderdeel 5**

**5.5m x 11.5m**

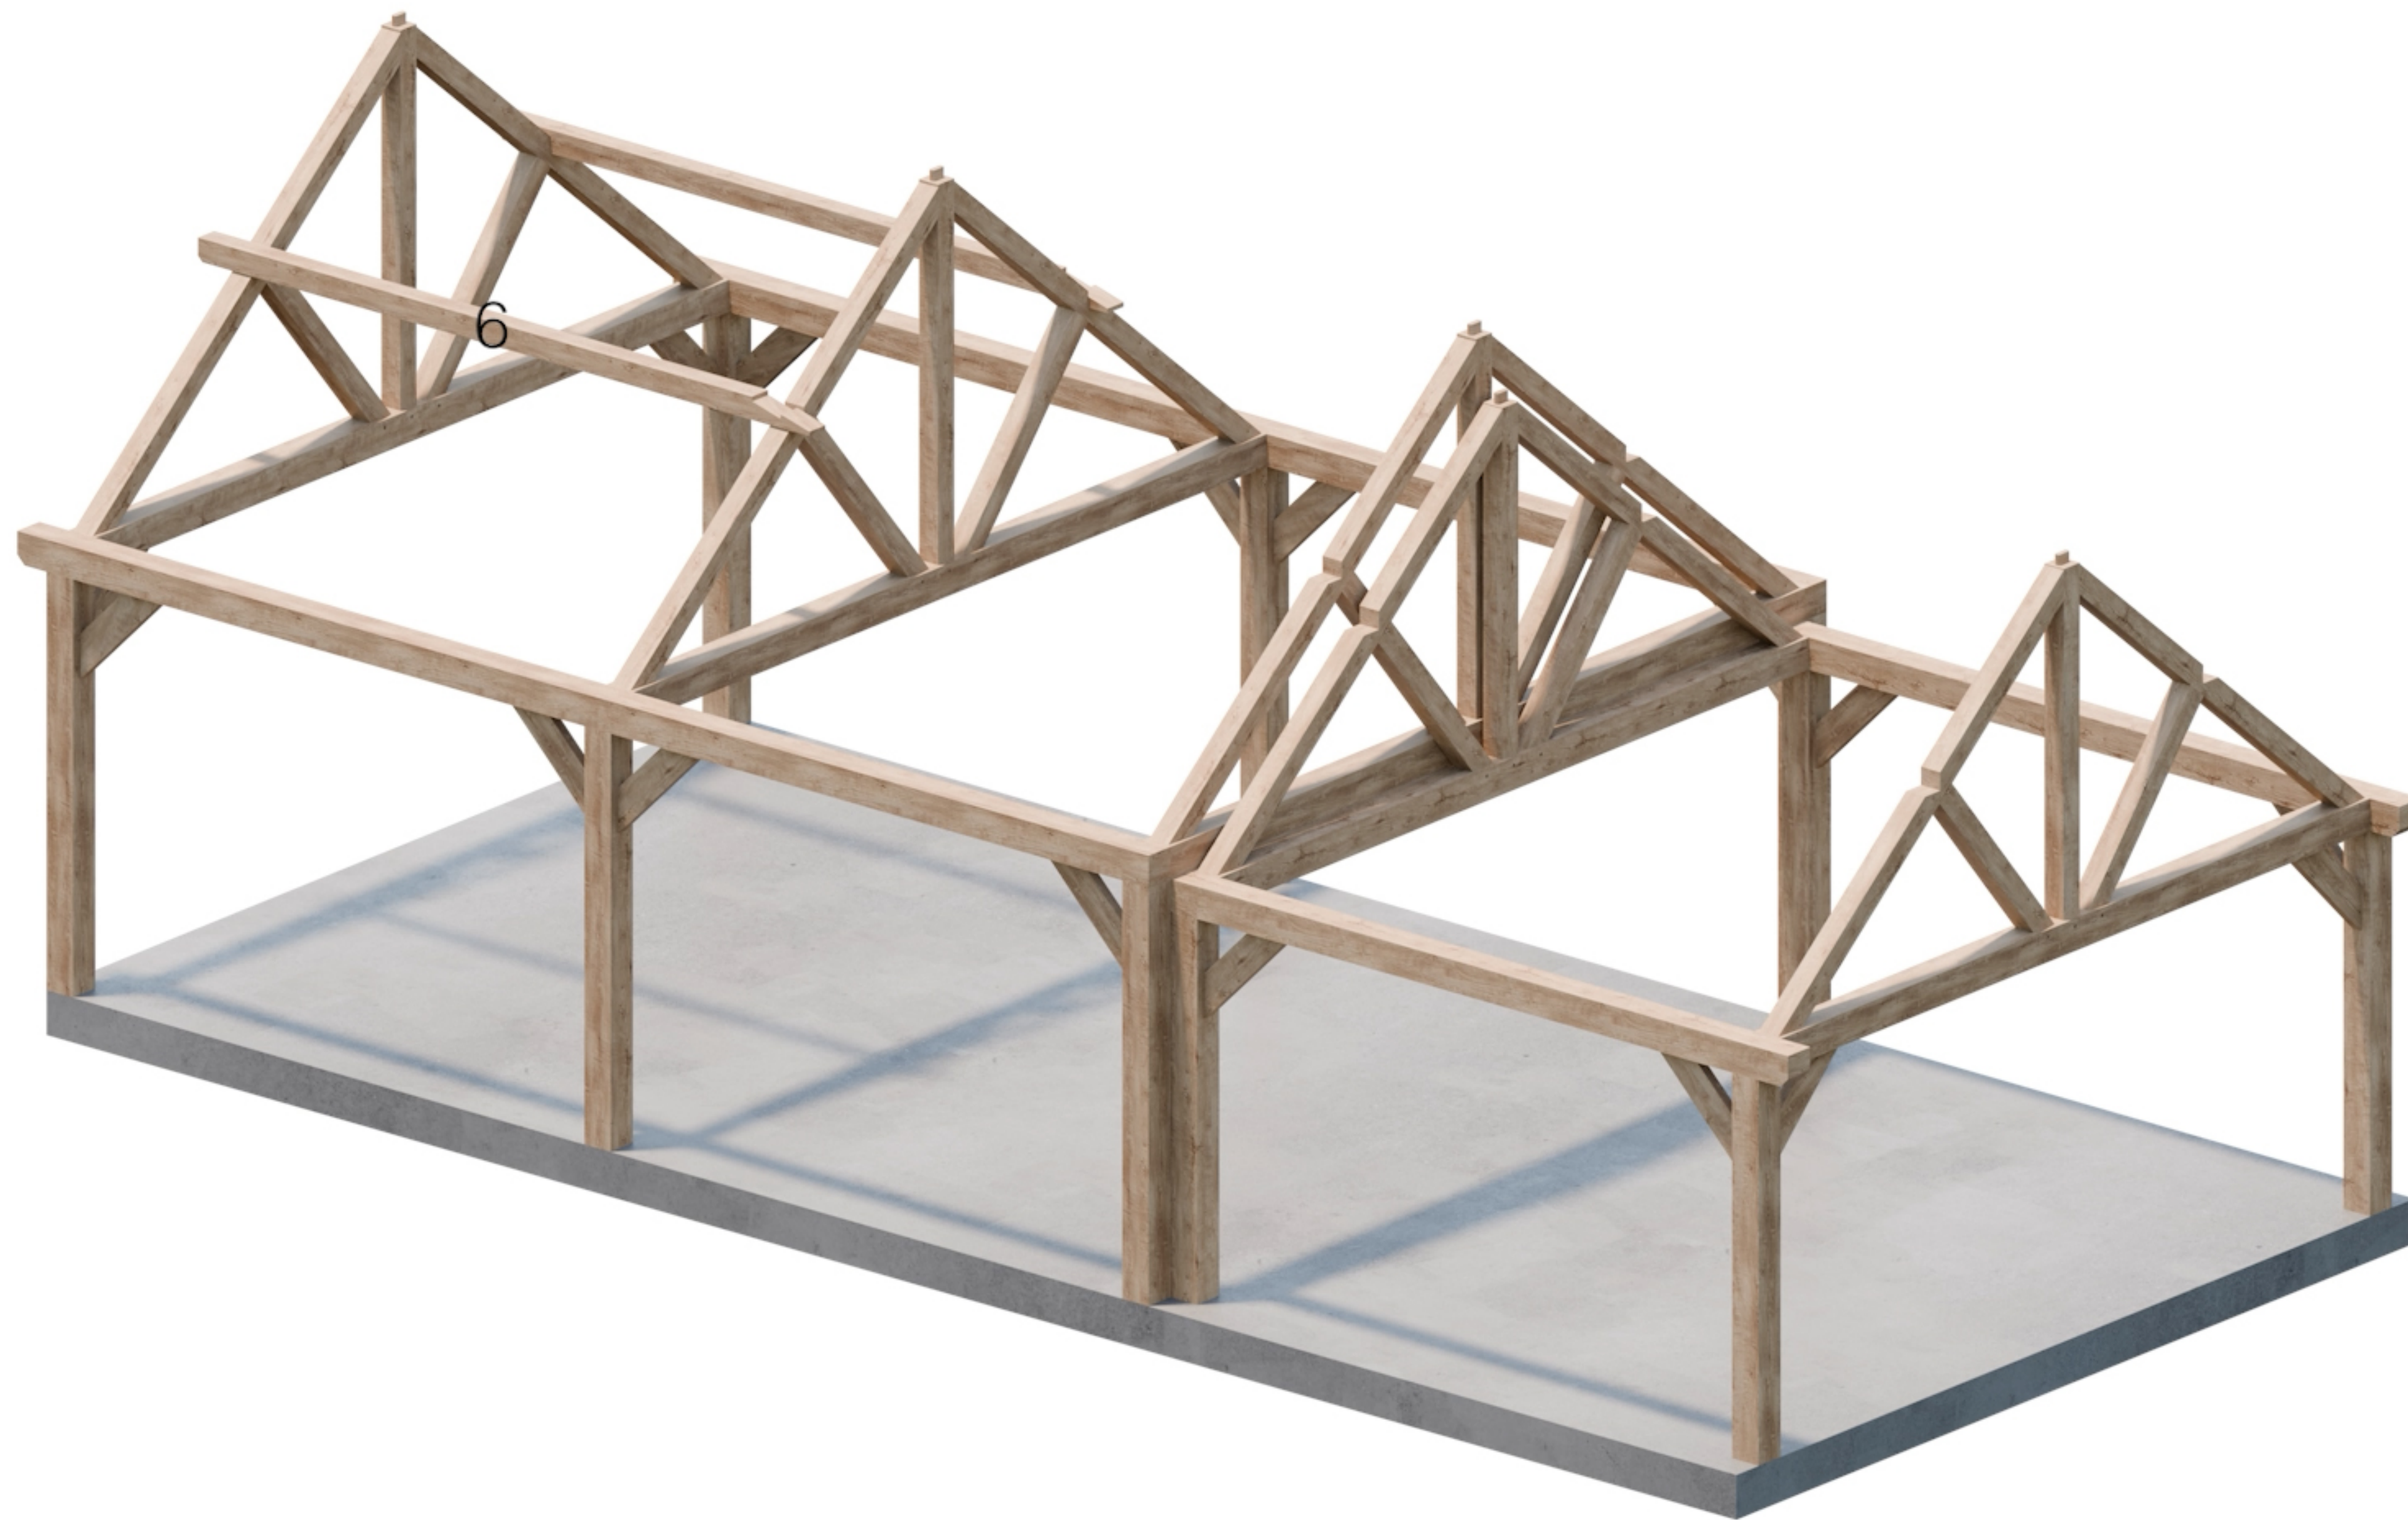


**Onderdeel 6**

**5.5m x 11.5m**

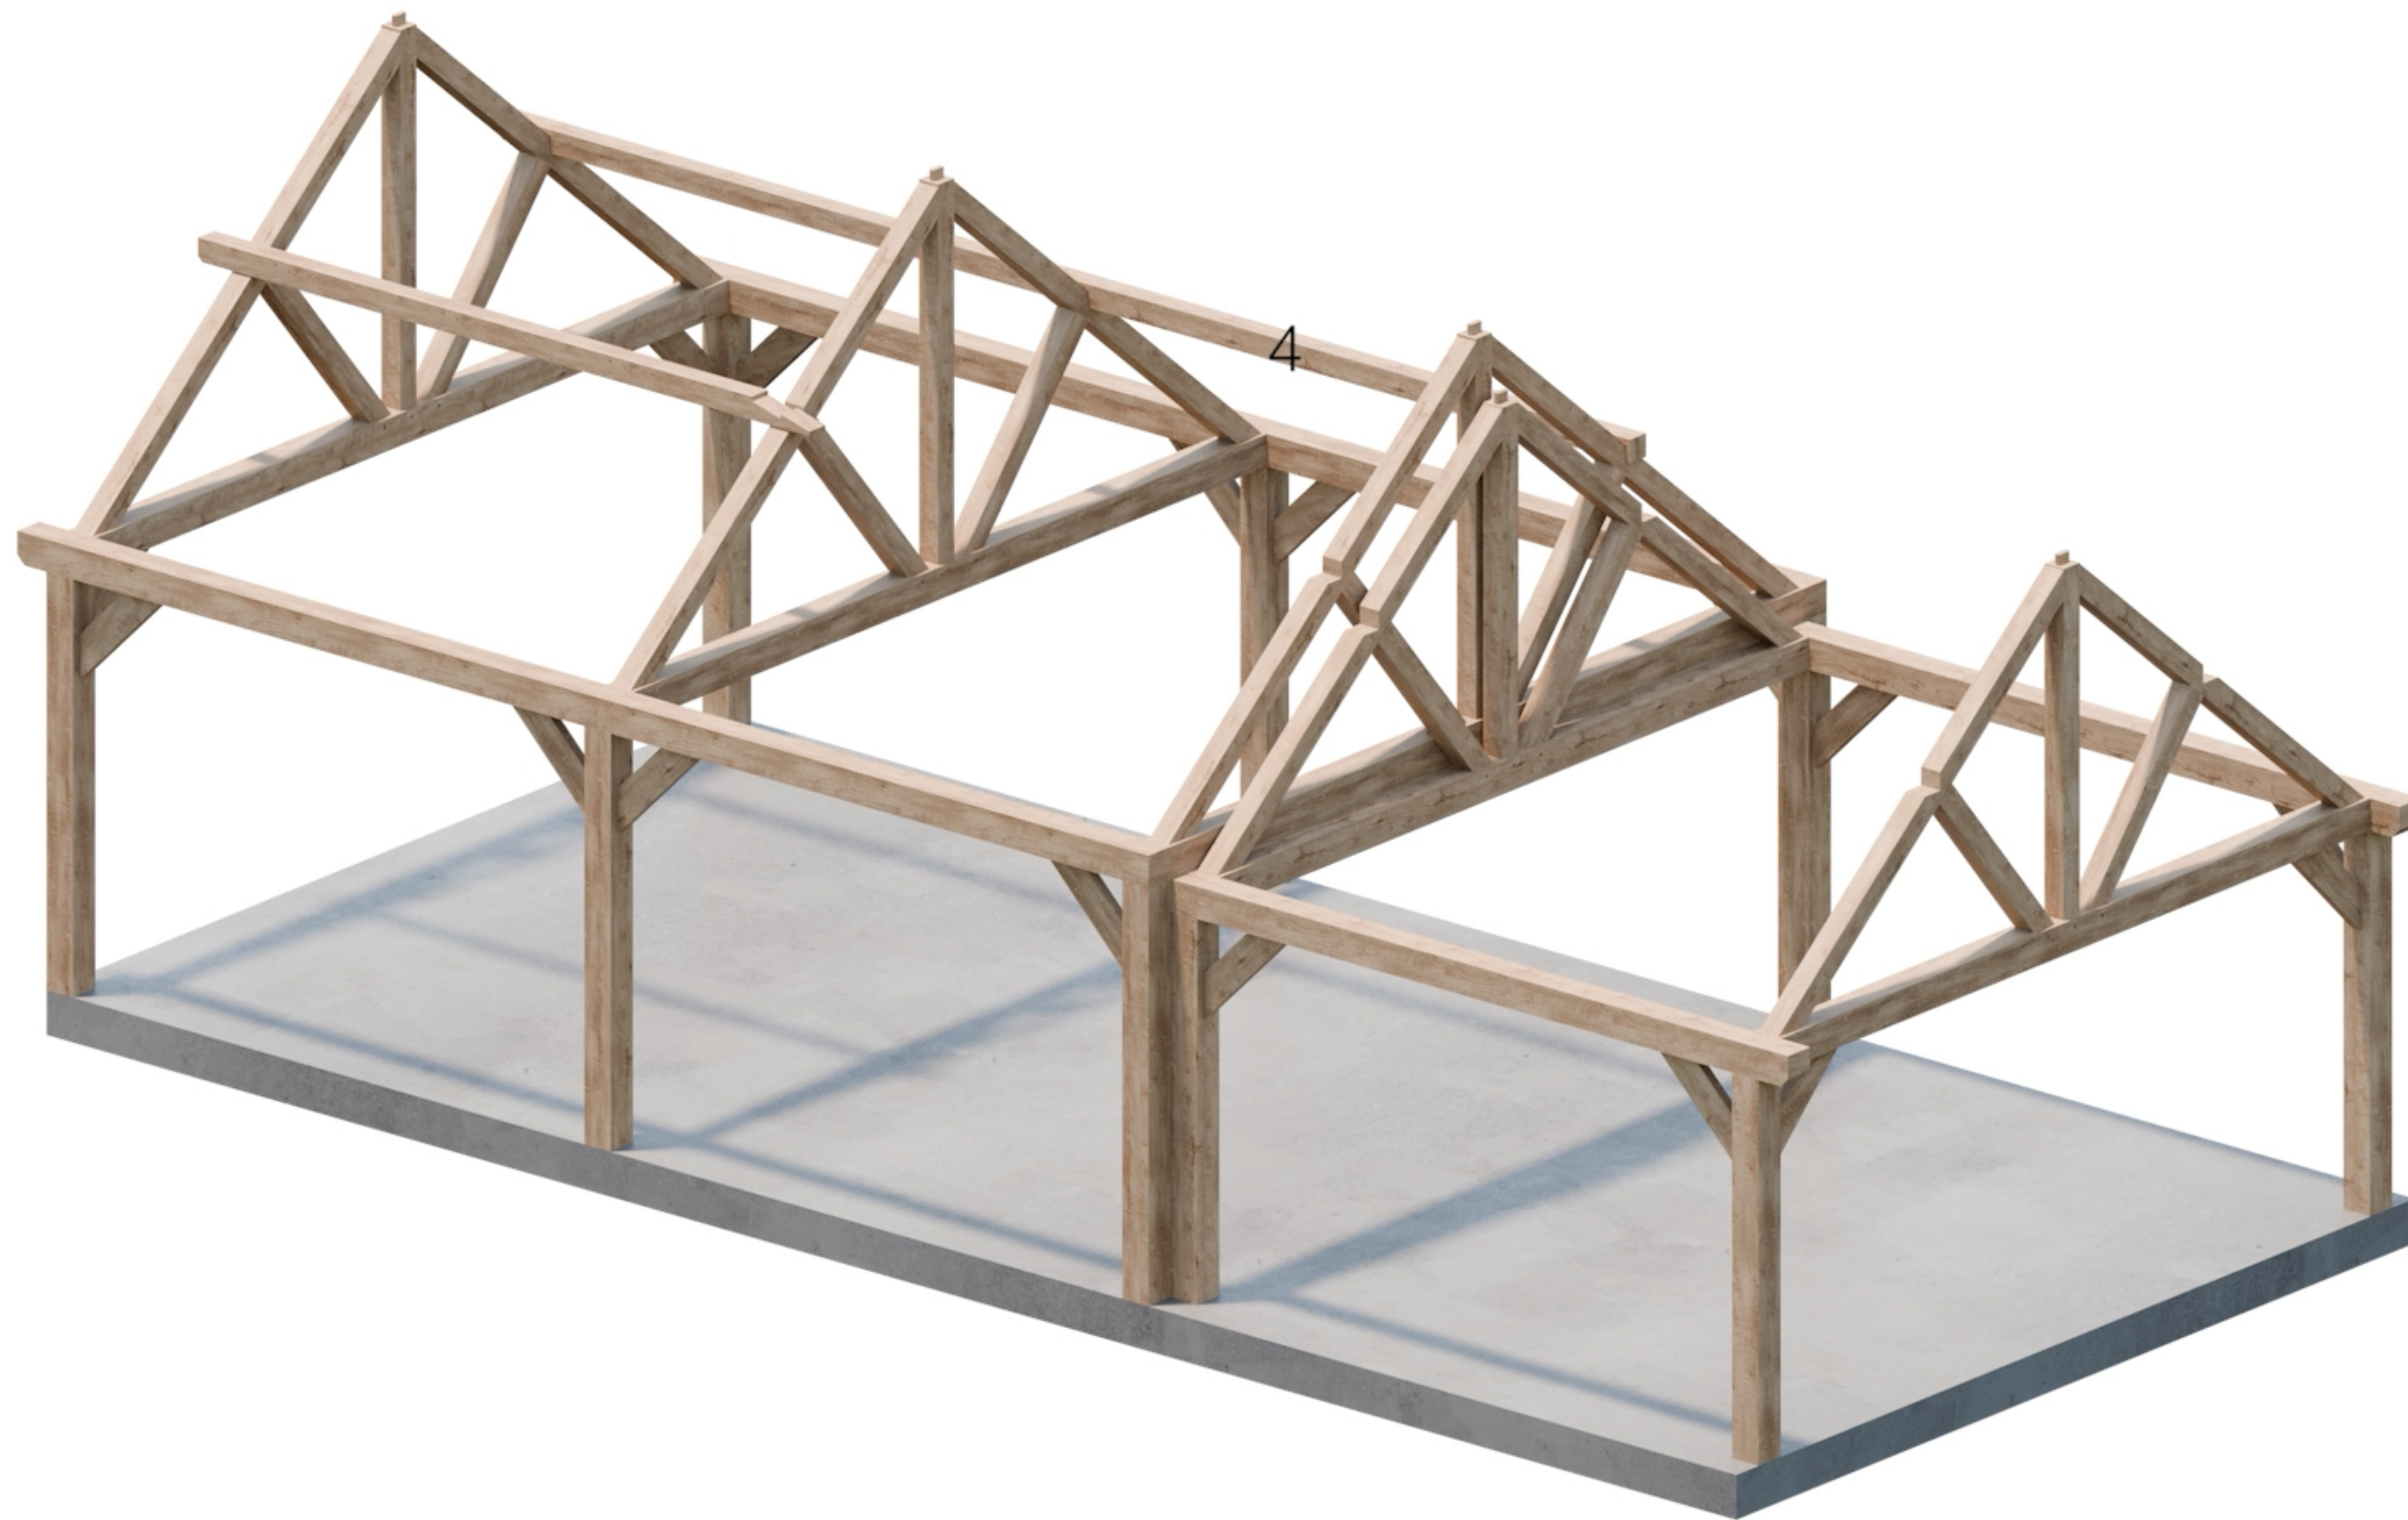


**Onderdeel 4**

**5.5m x 11.5m**

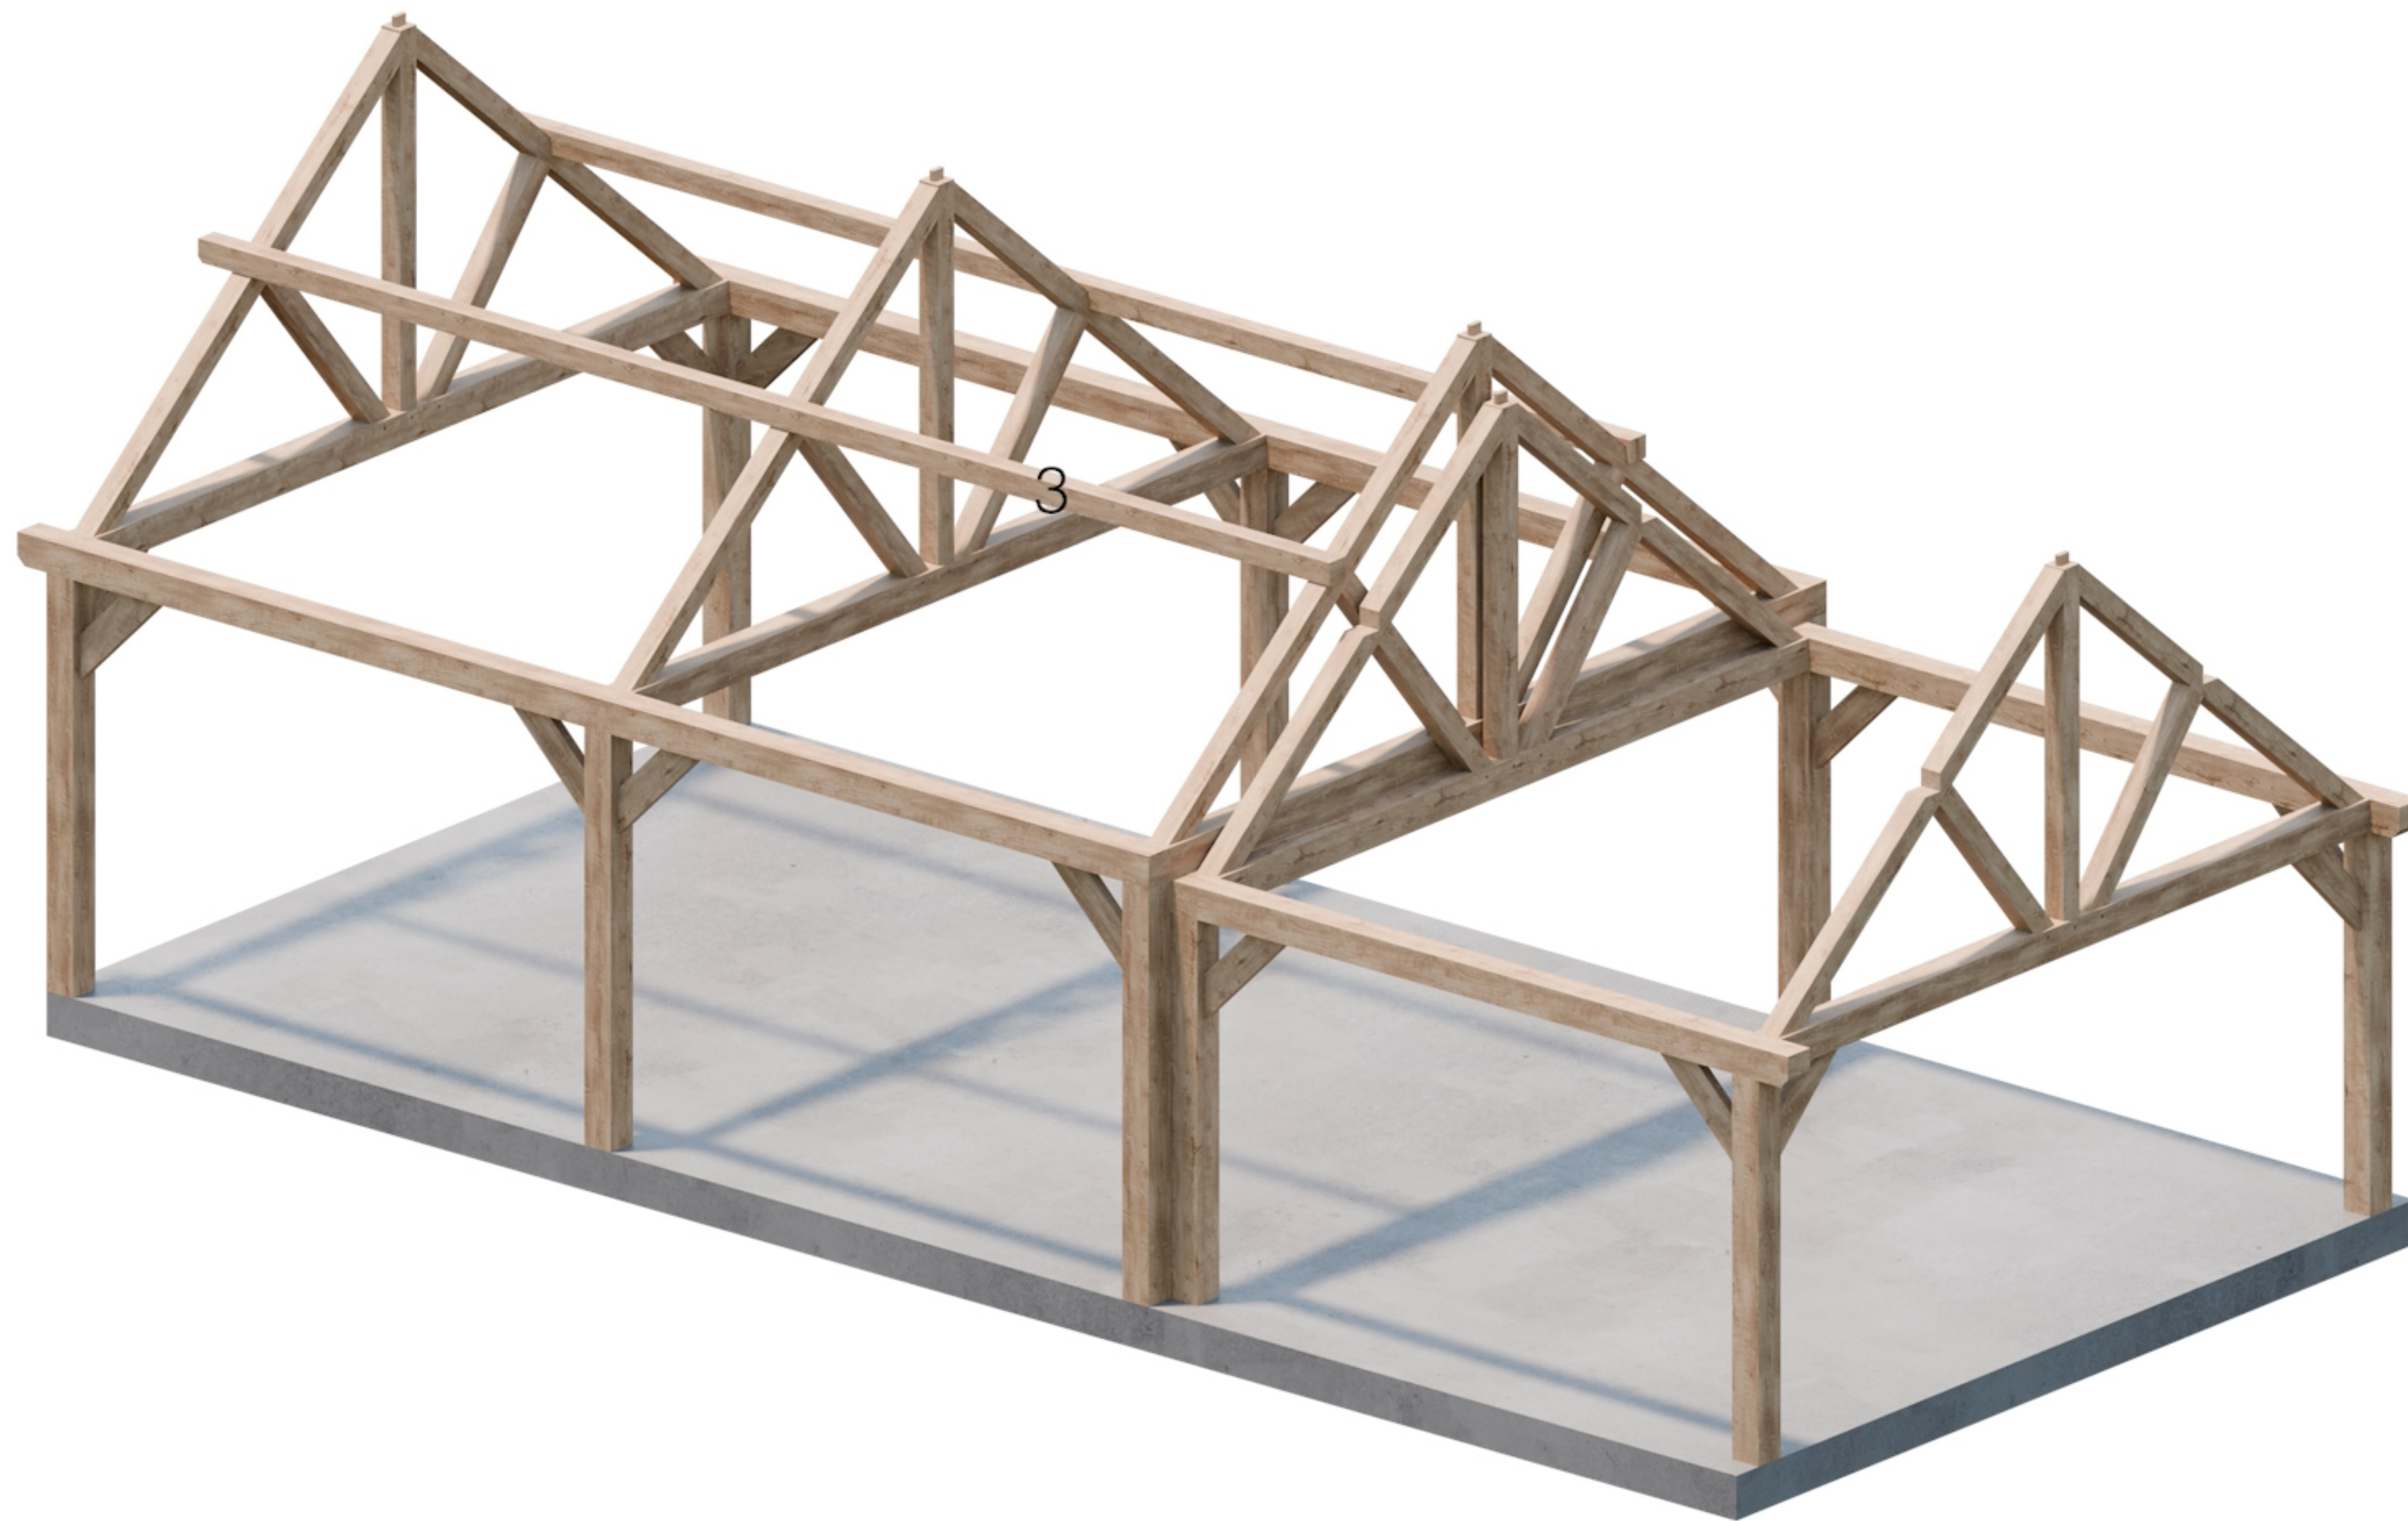

**Onderdeel 3**


**5.5m x 11.5m**

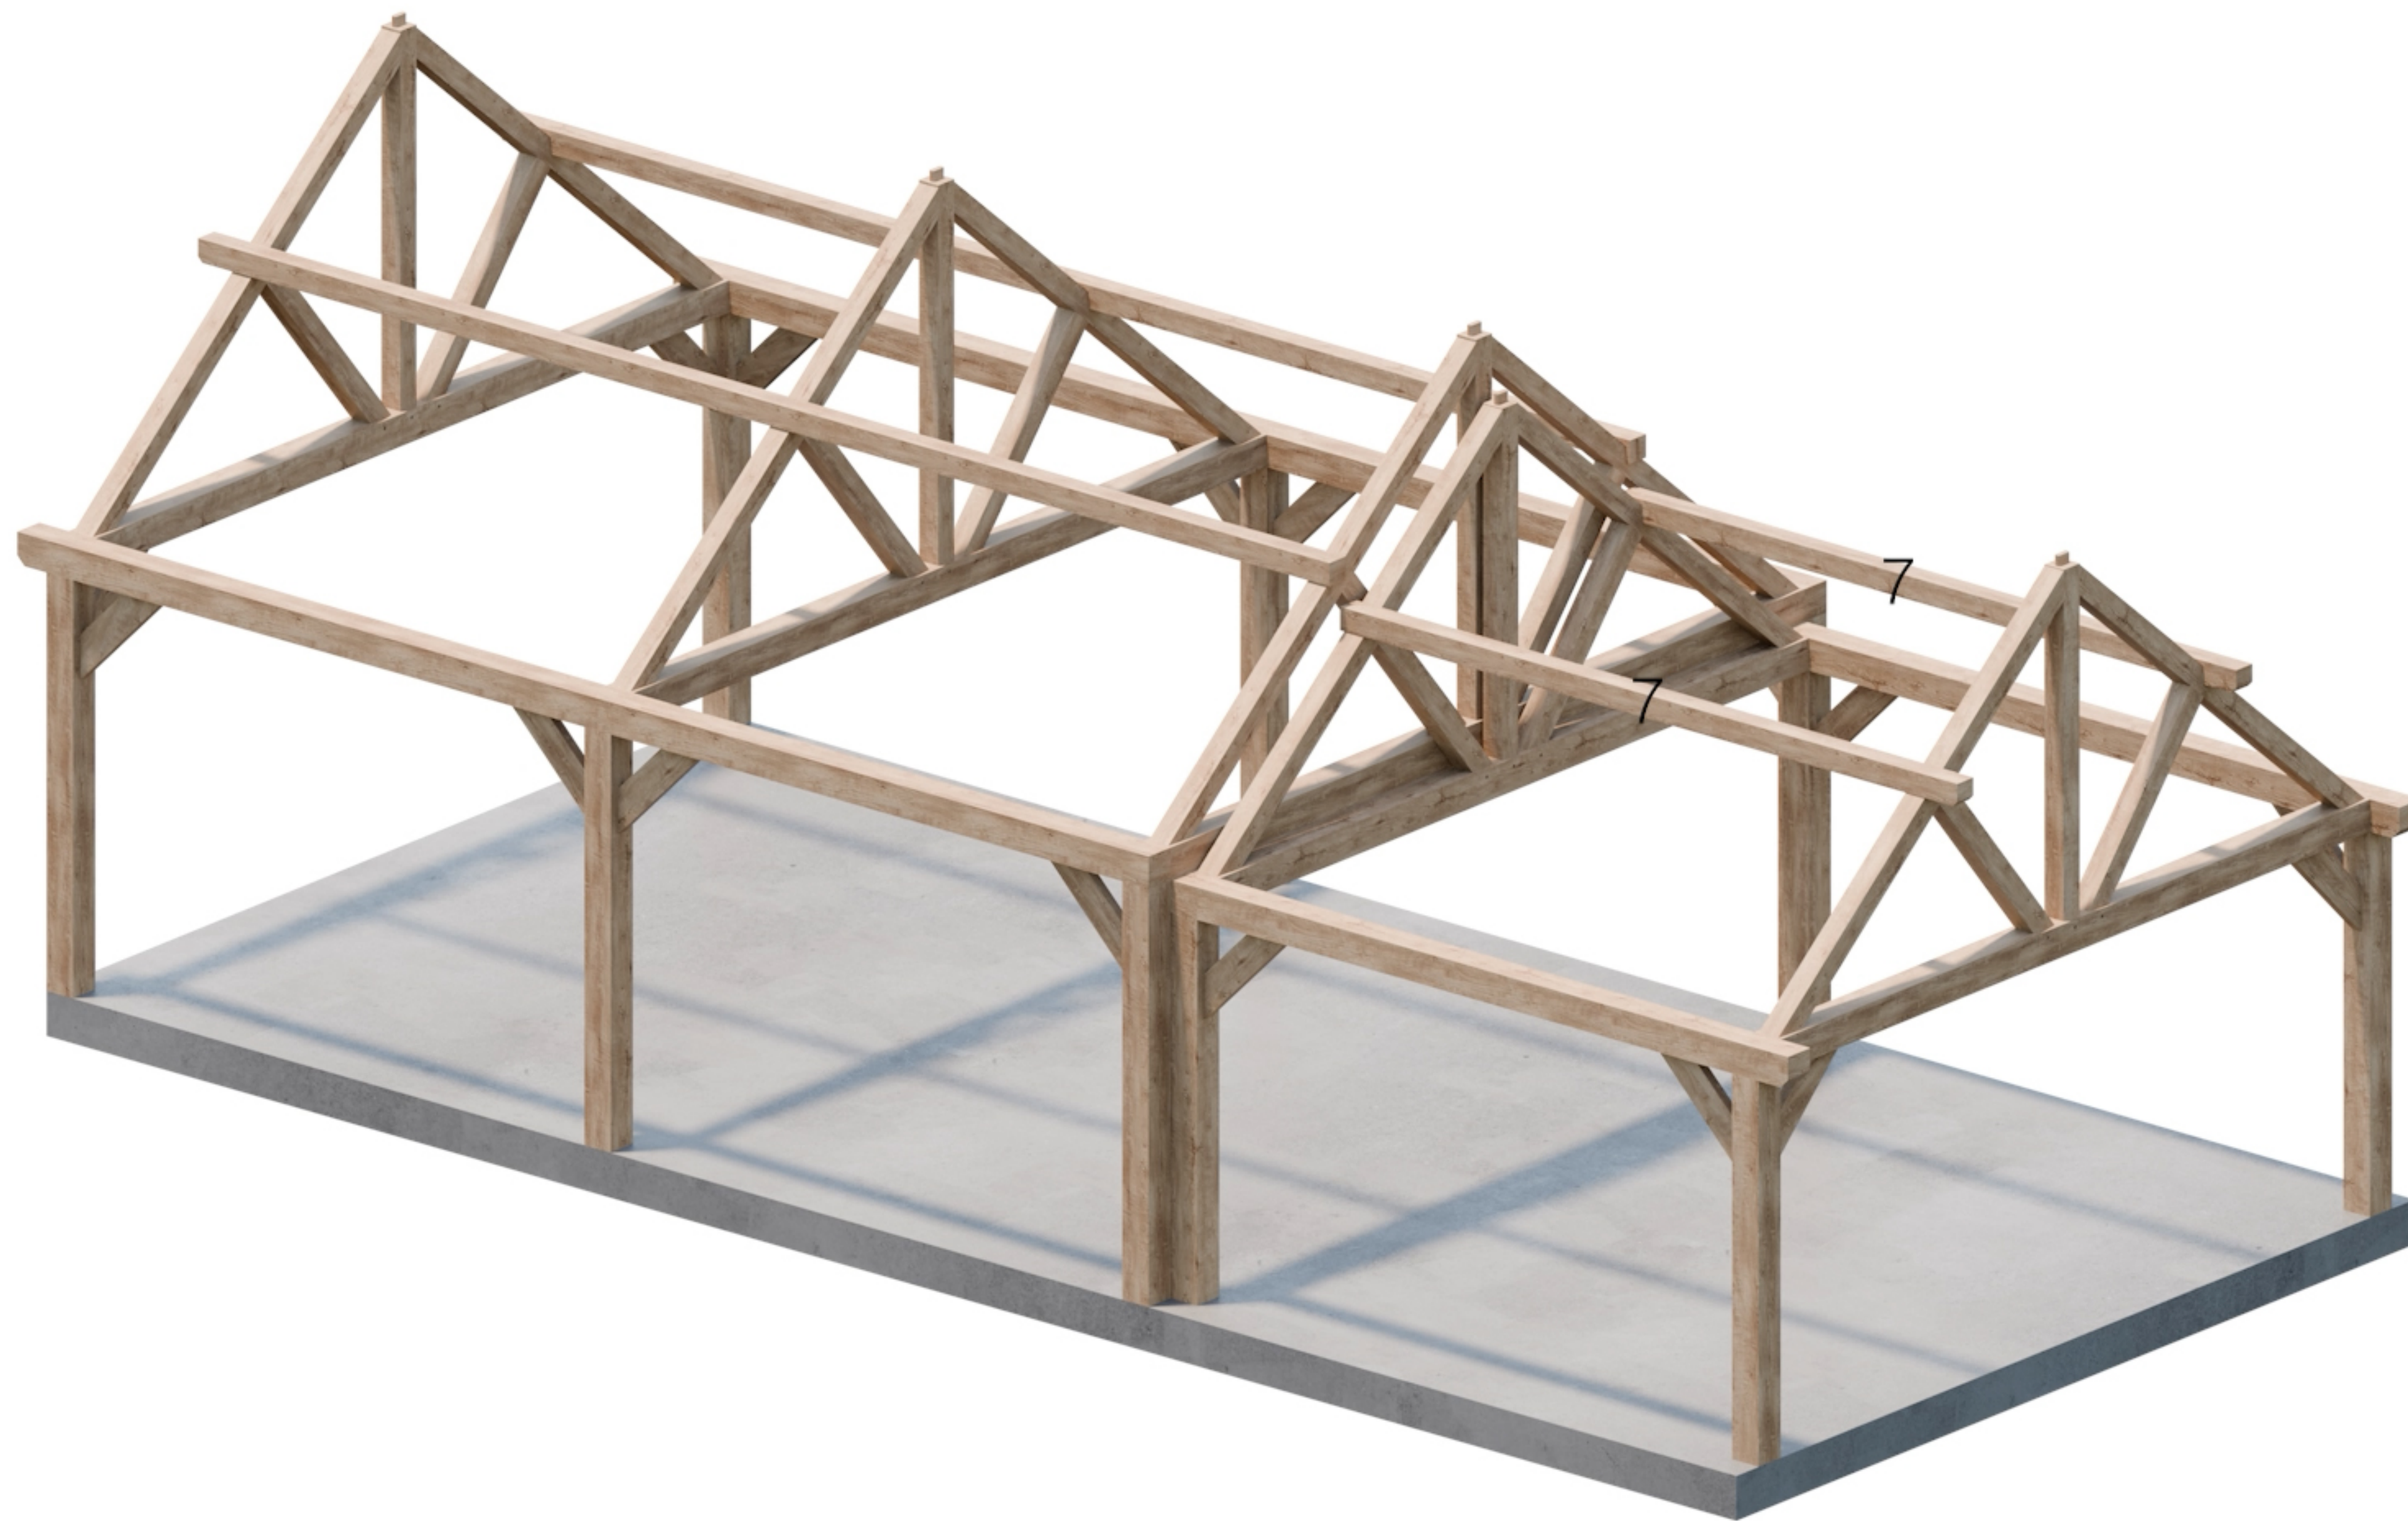

Onderdeel 7


5.5m x 11.5m



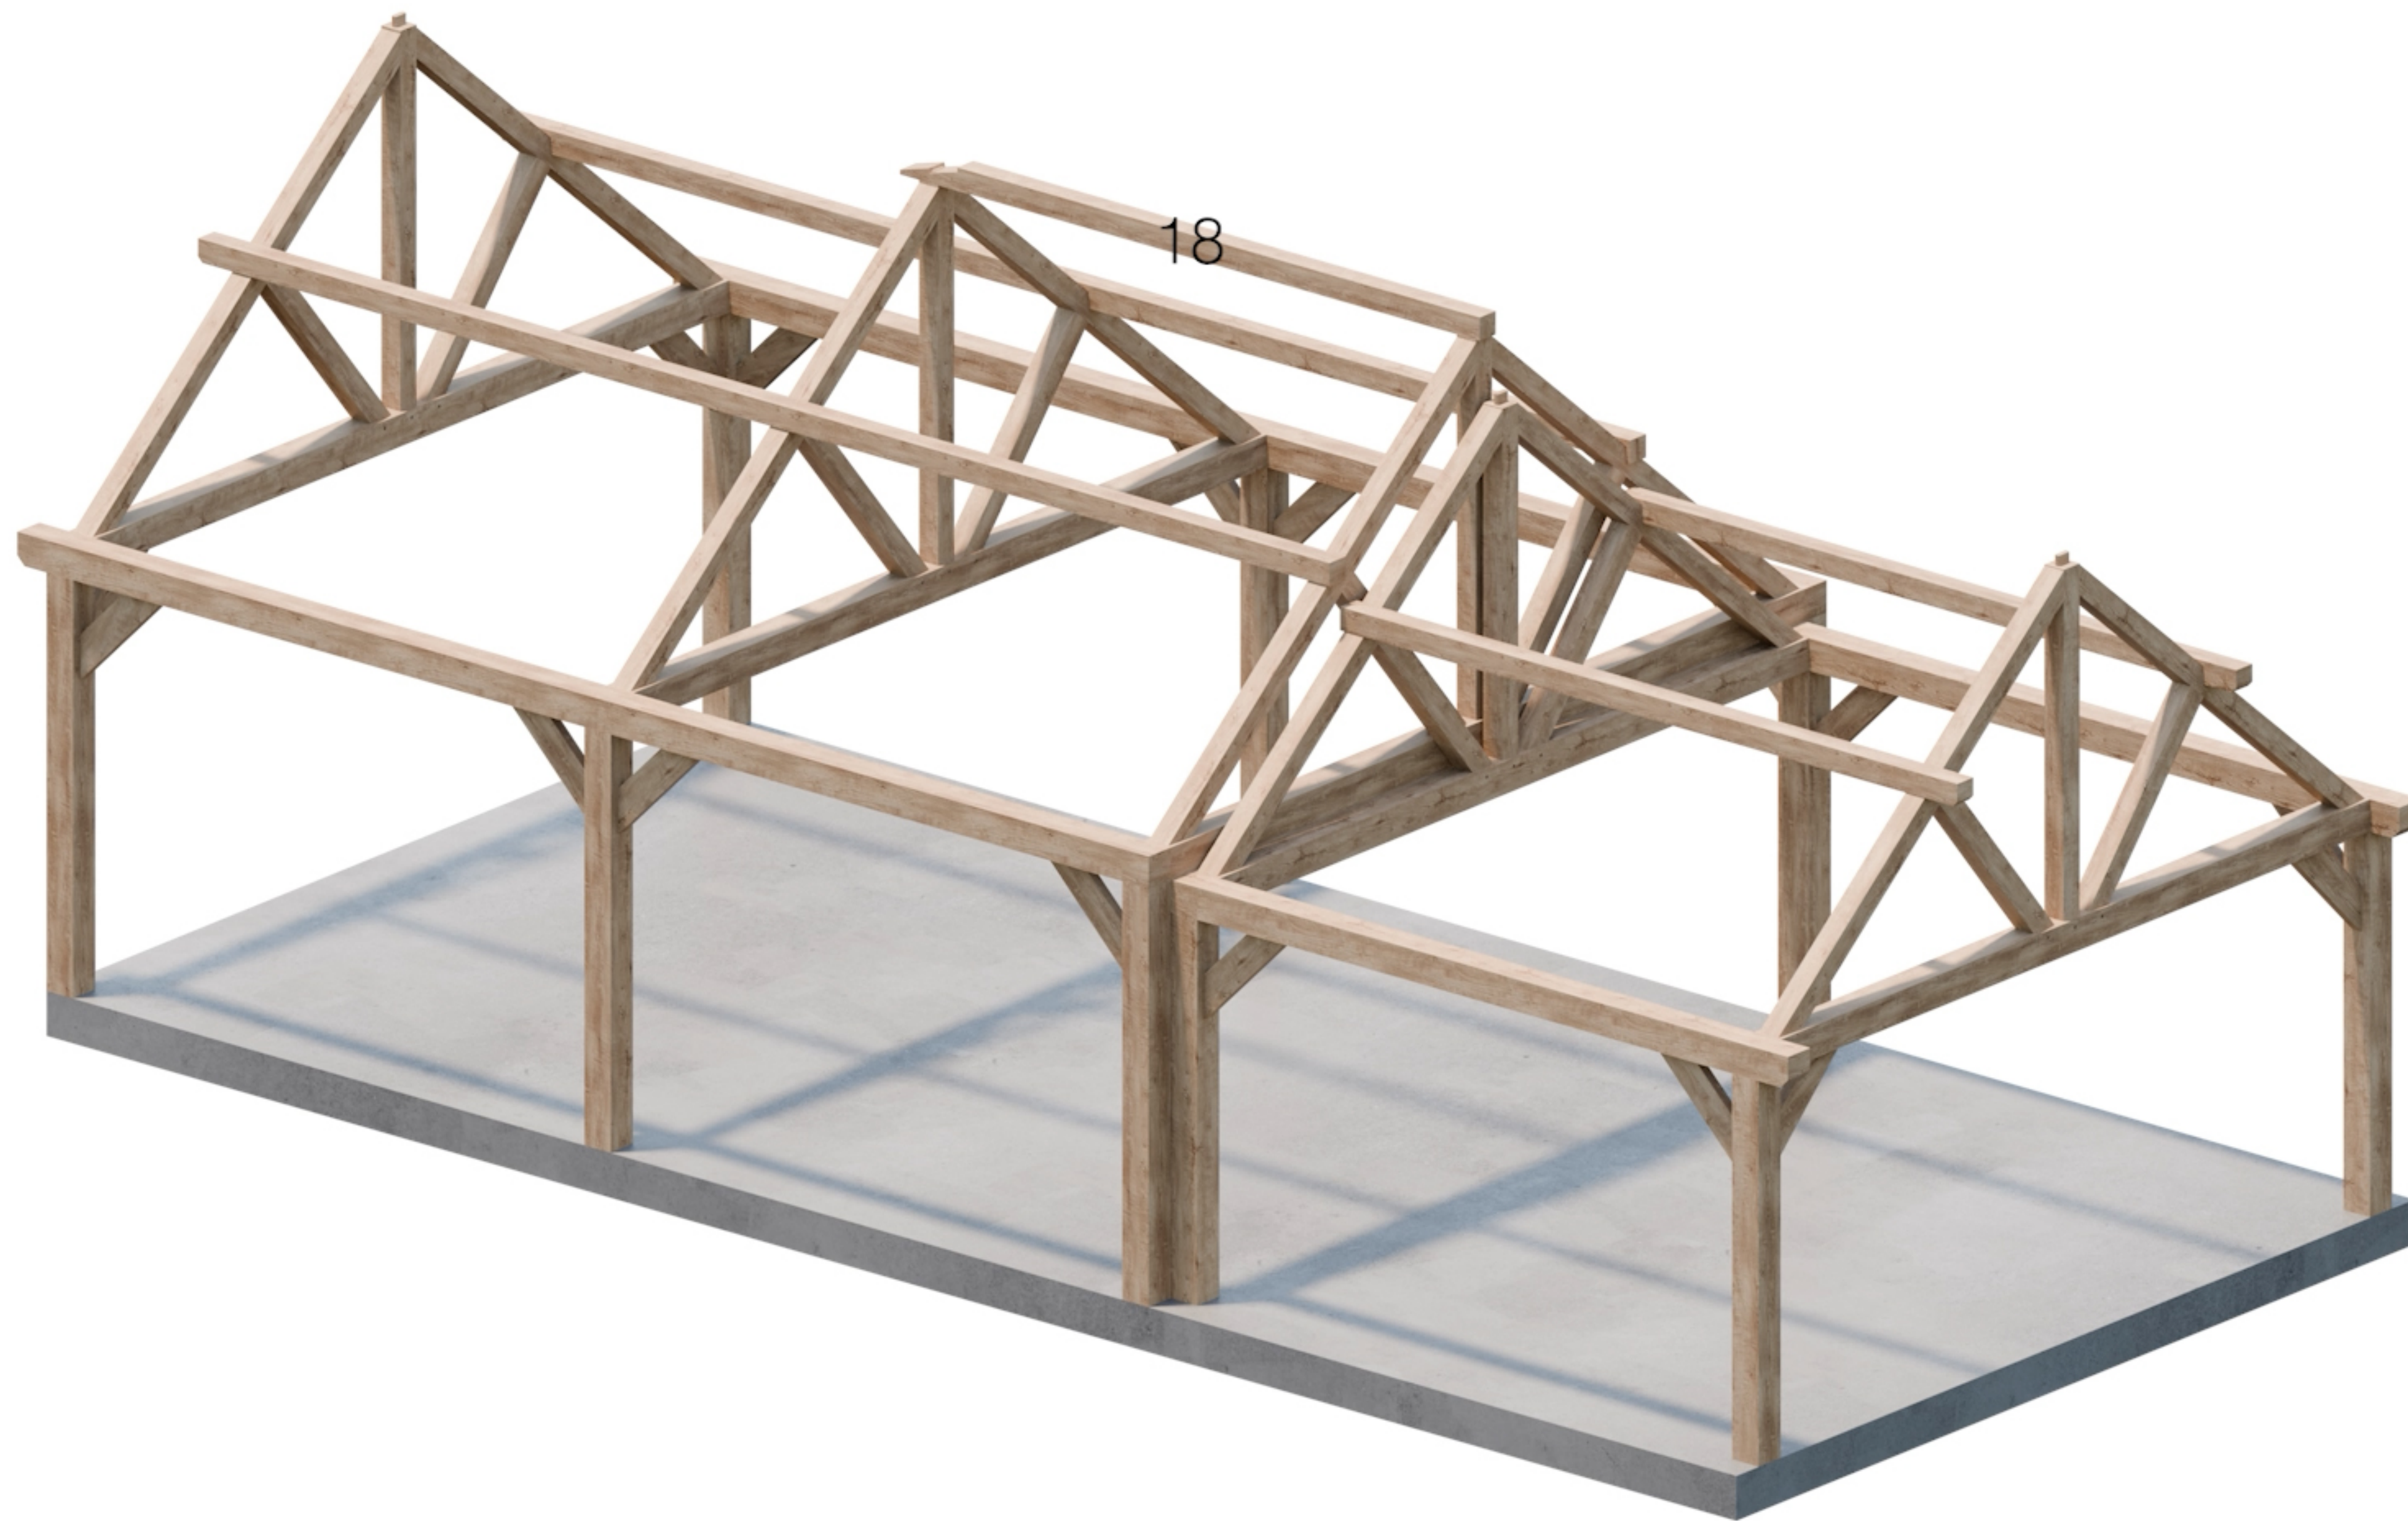


**Onderdeel 18**

**5.5m x 11.5m**

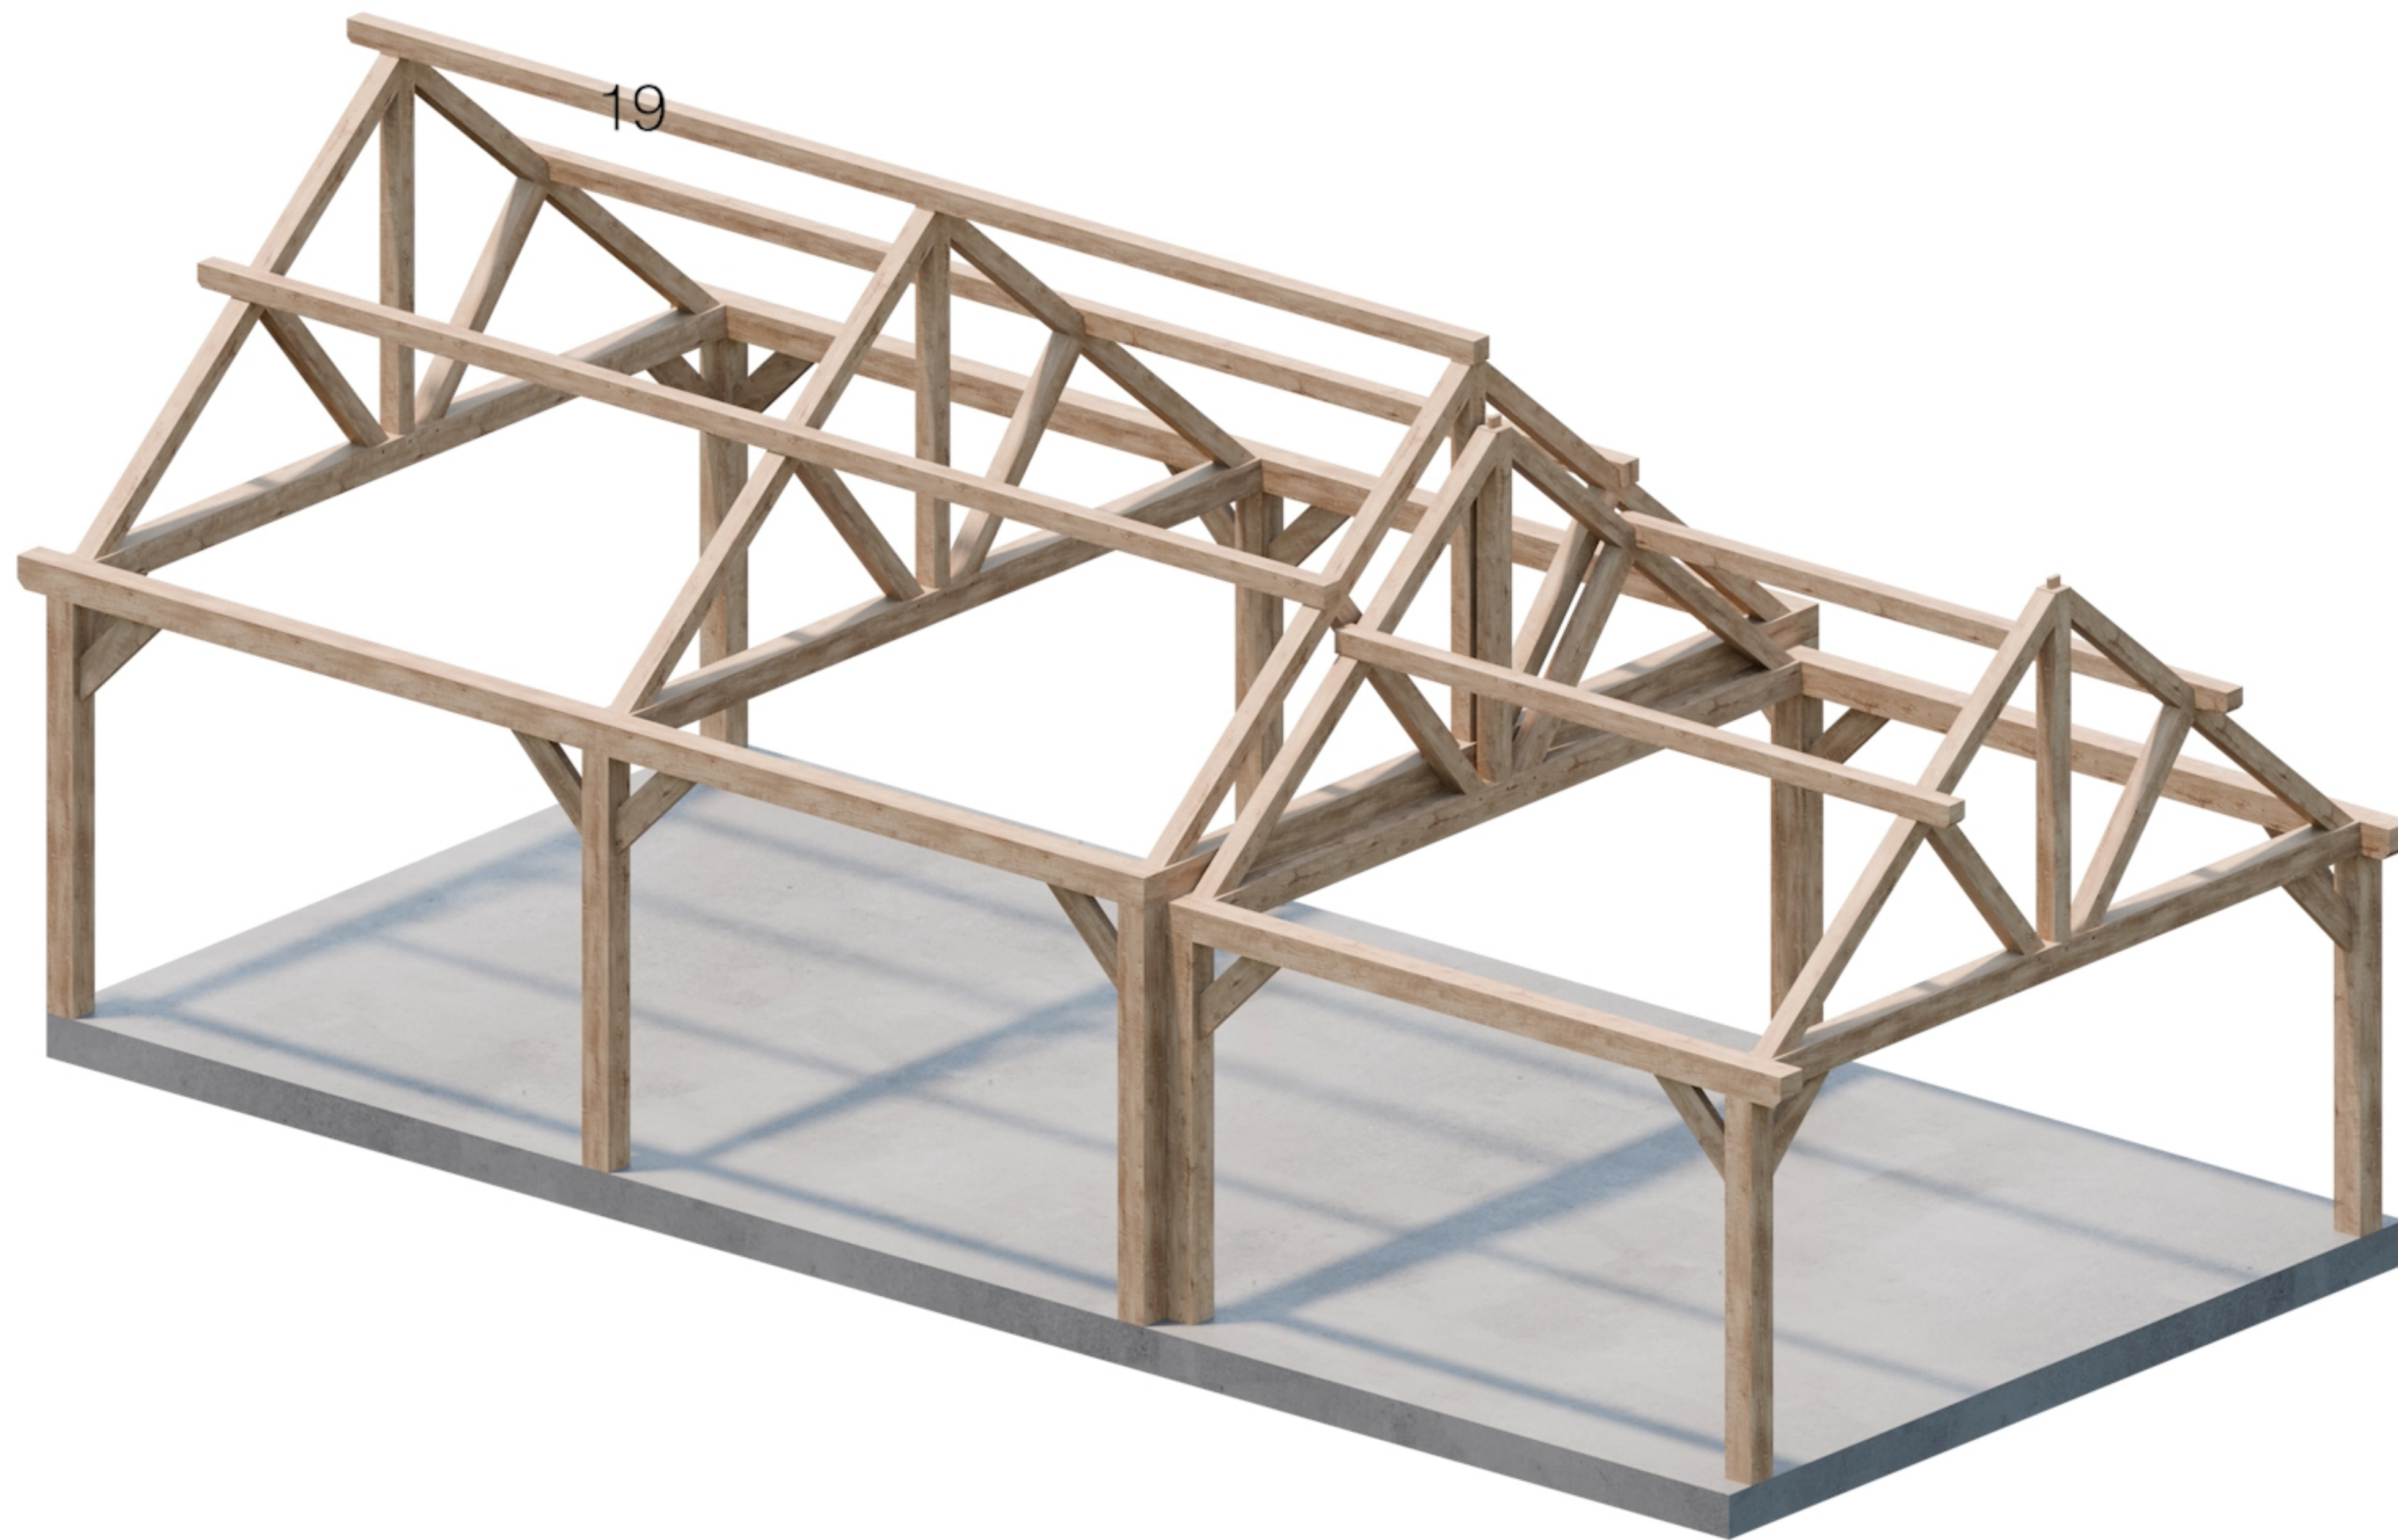


**Onderdeel 19**

**5.5m x 11.5m**

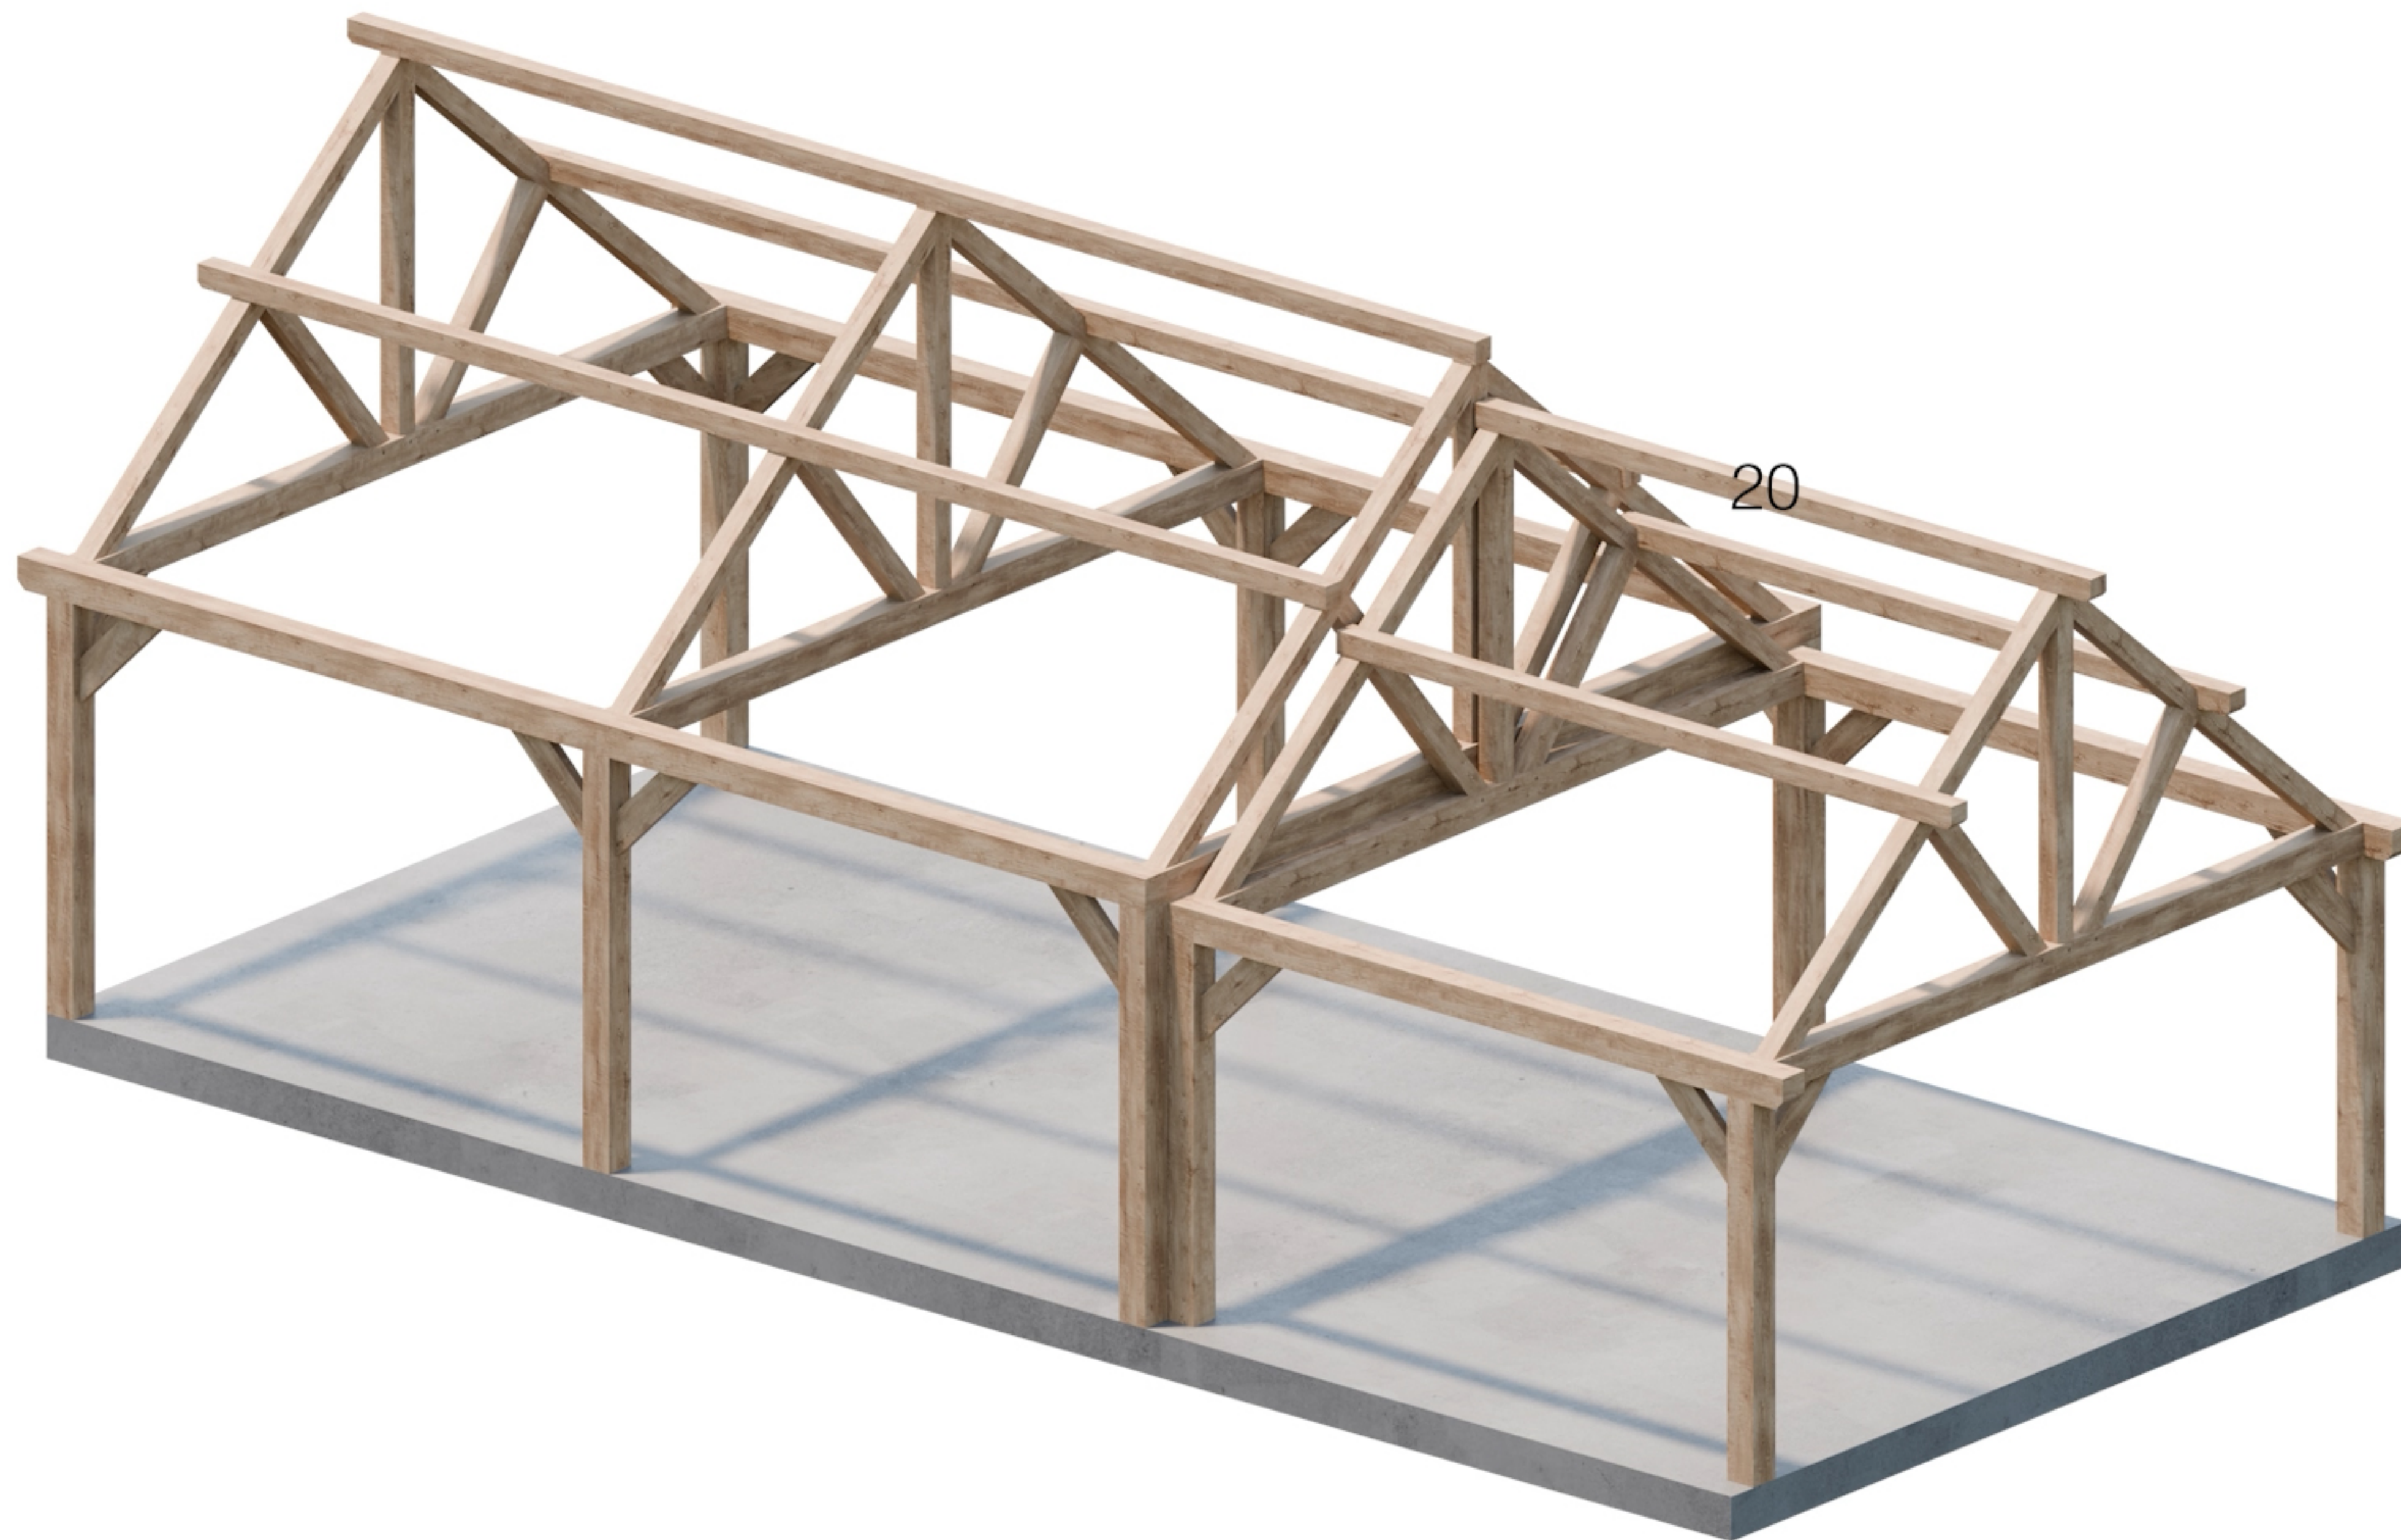


**Onderdeel 20**

**5.5m x 11.5m**

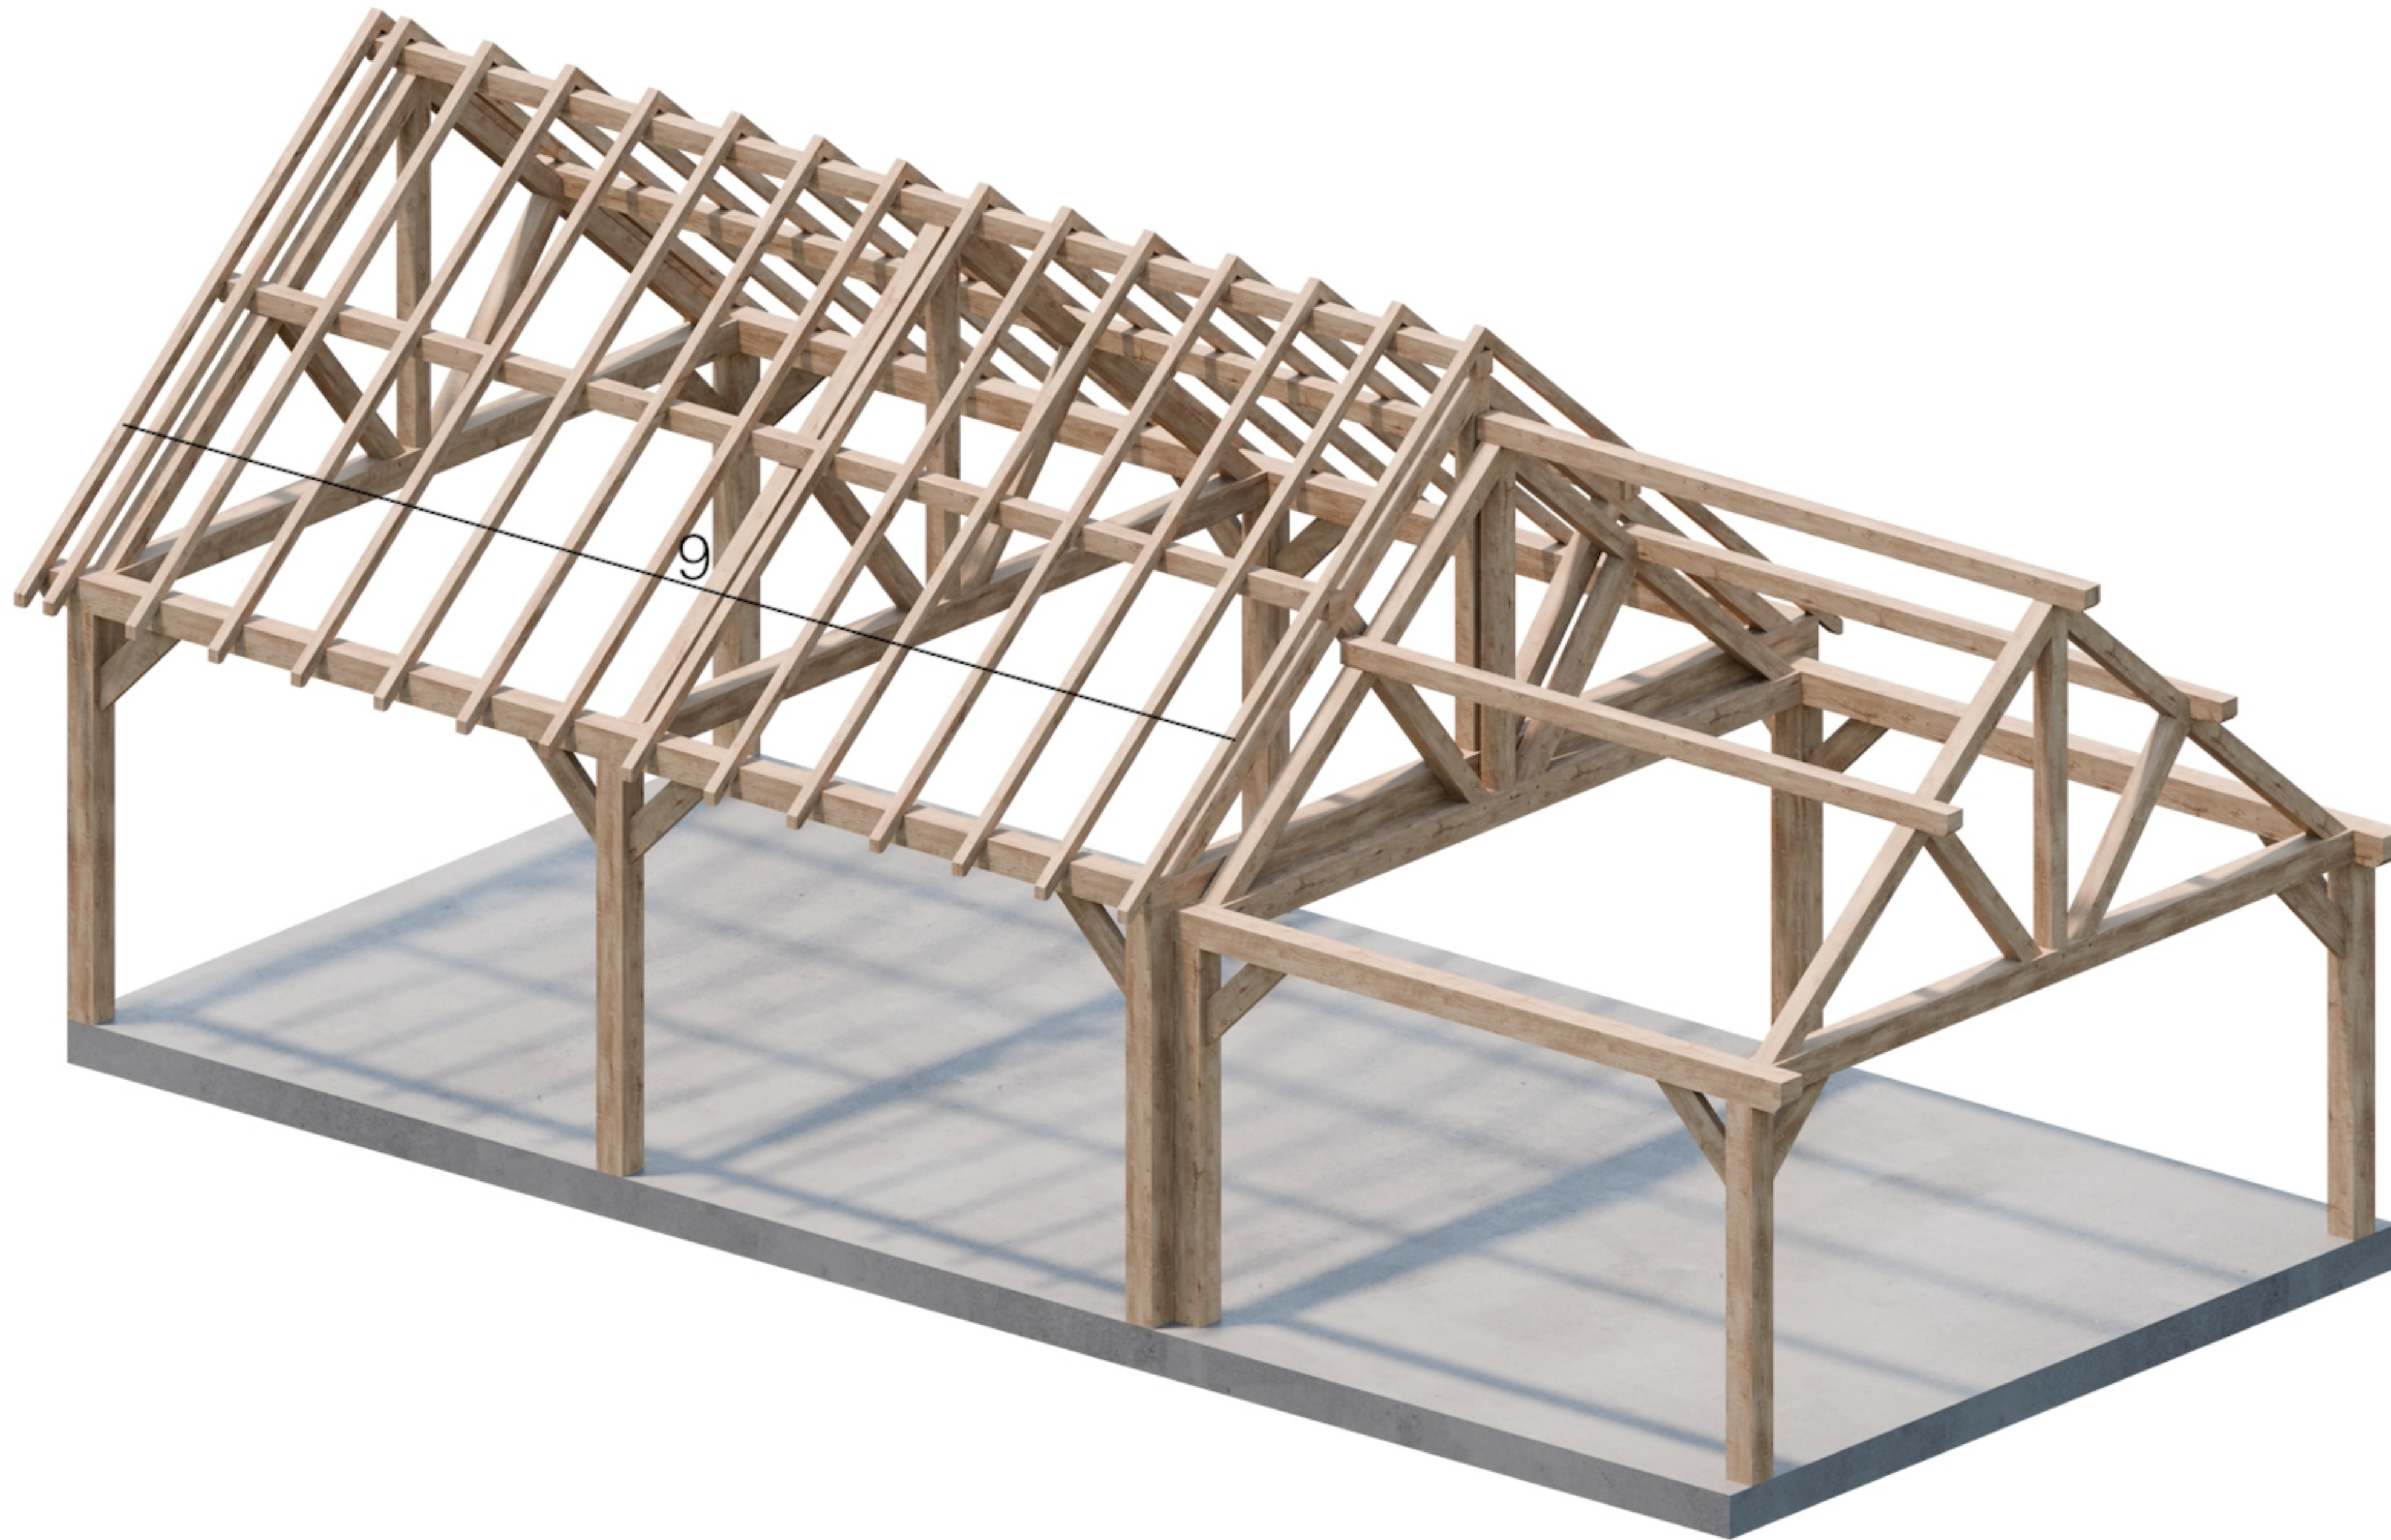

Onderdeel 9

5.5m x 11.5m

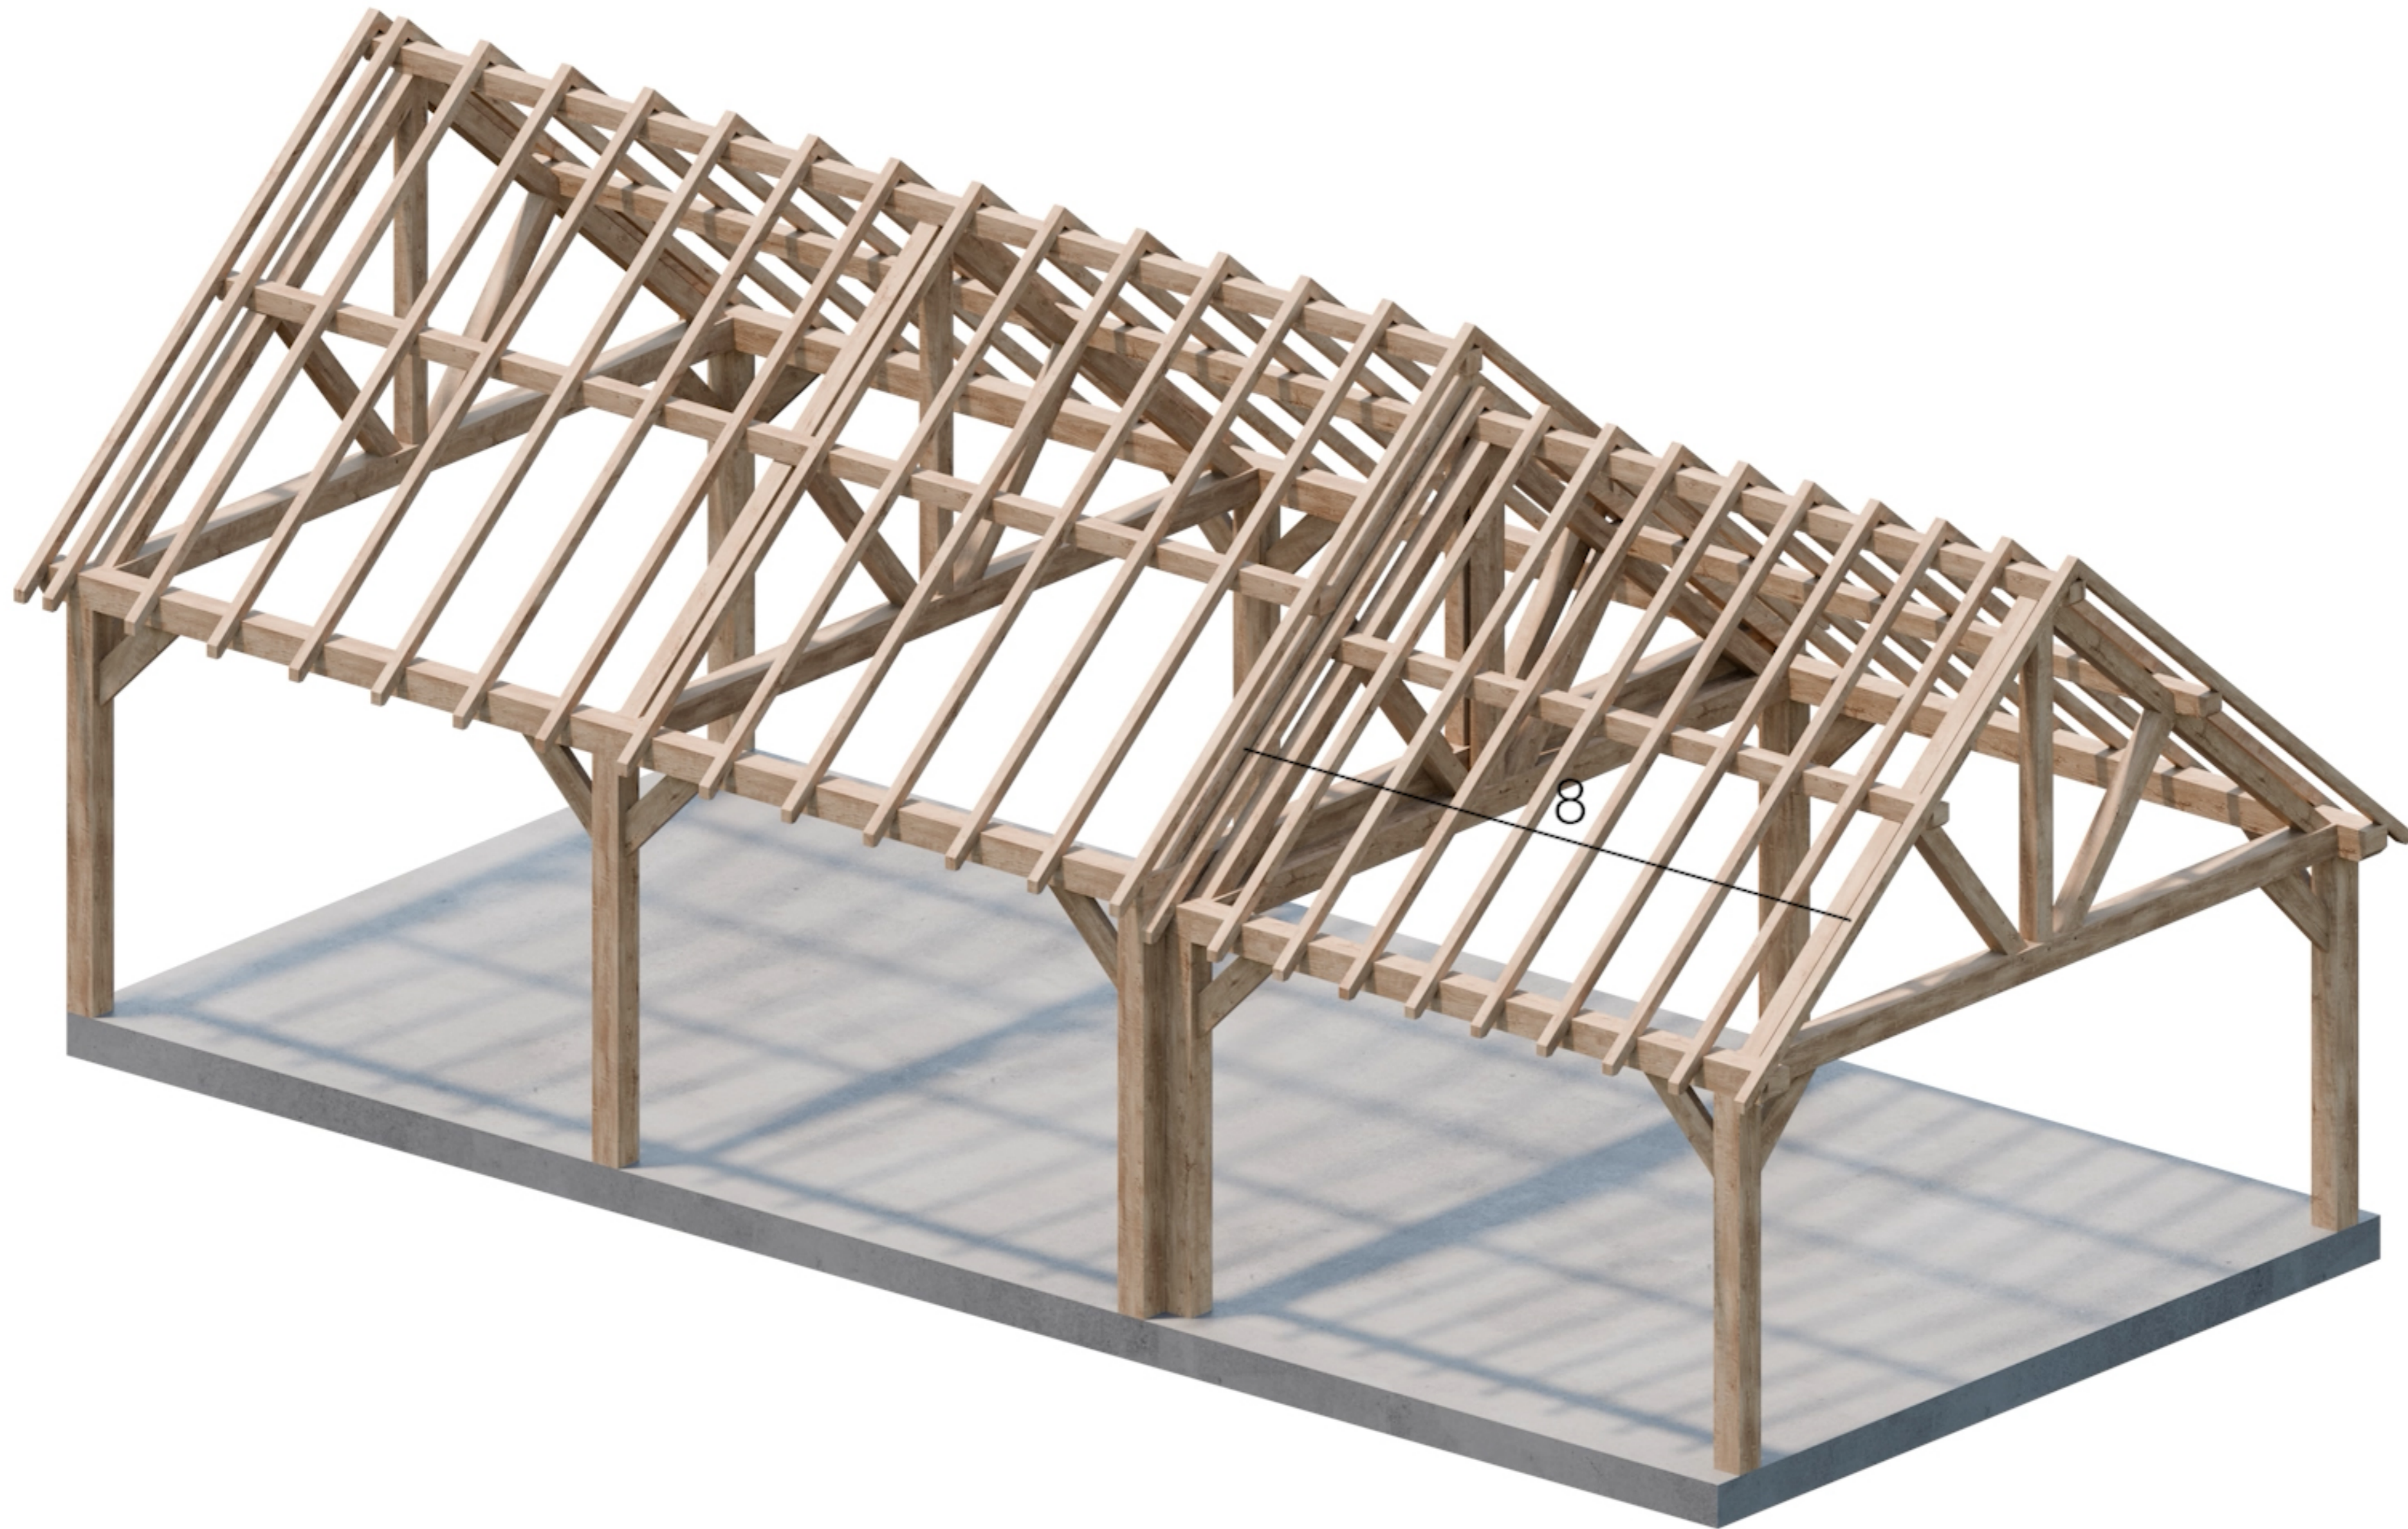

**Onderdeel 8**

**5.5m x 11.5m**