



5.5 x 10m




Onderdeel 31

5.5 x 10m




Onderdeel 29

5.5 x 10m

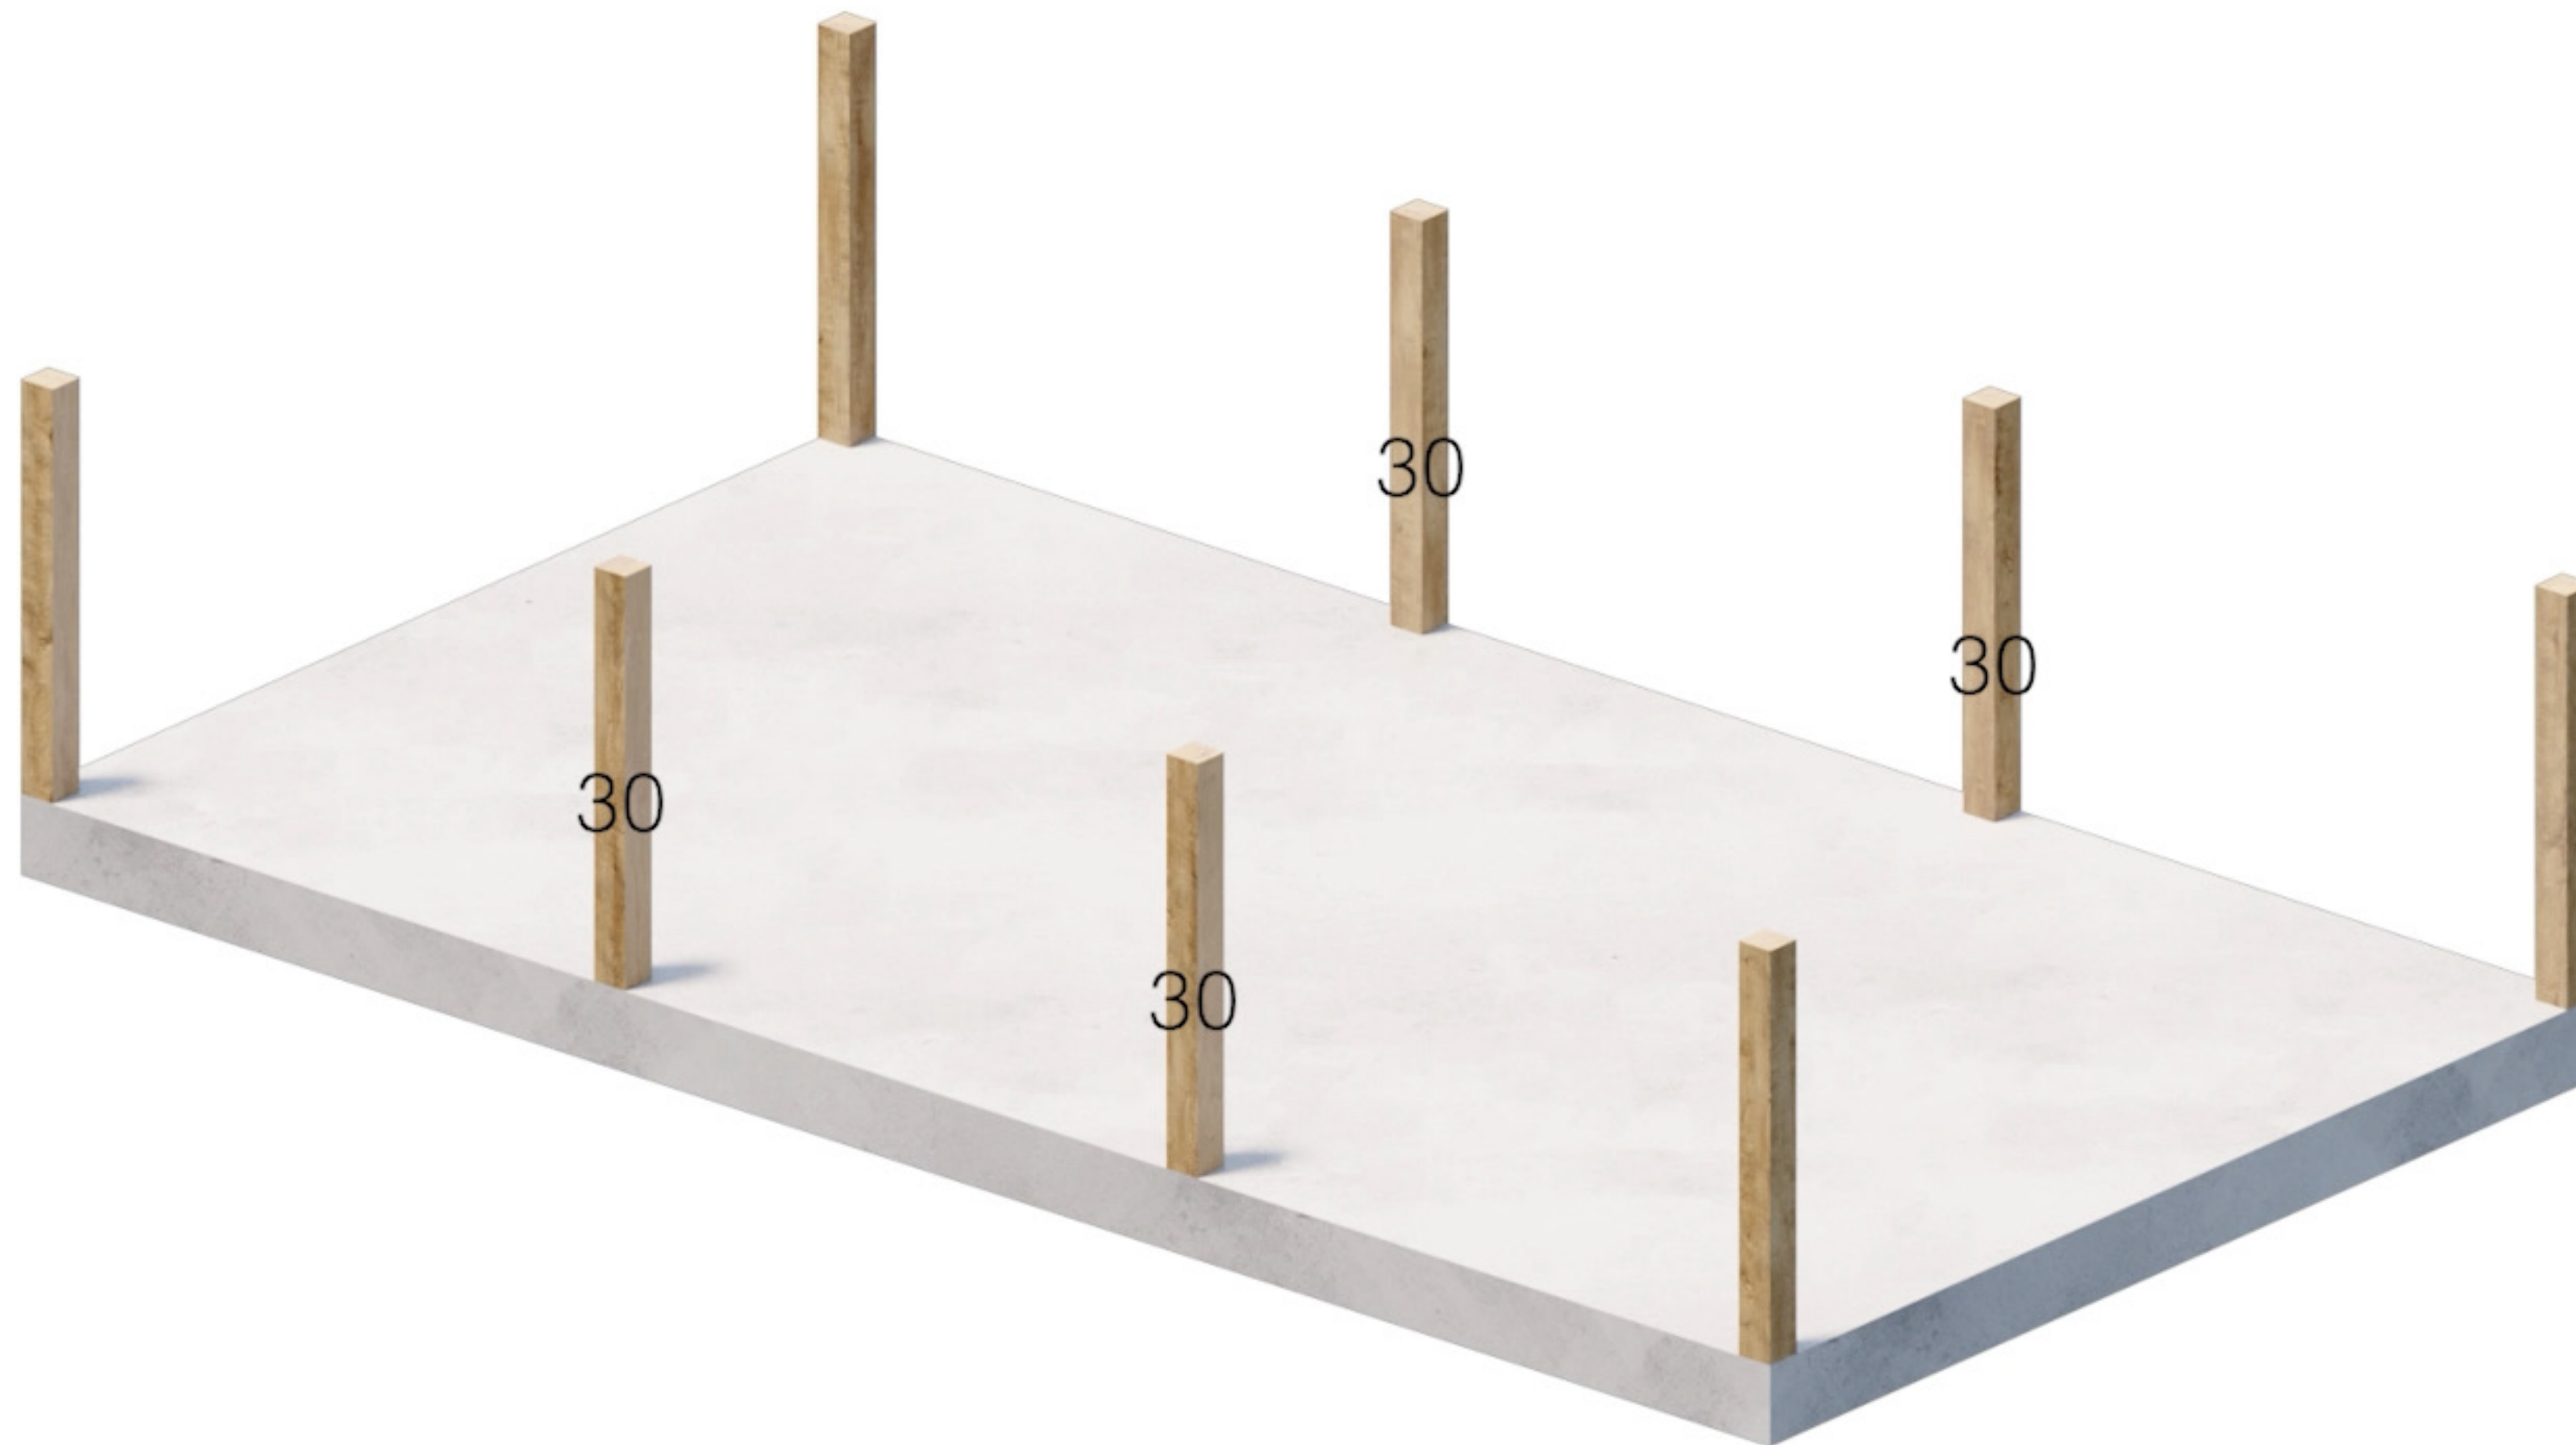


Onderdeel 30

5.5 x 10m

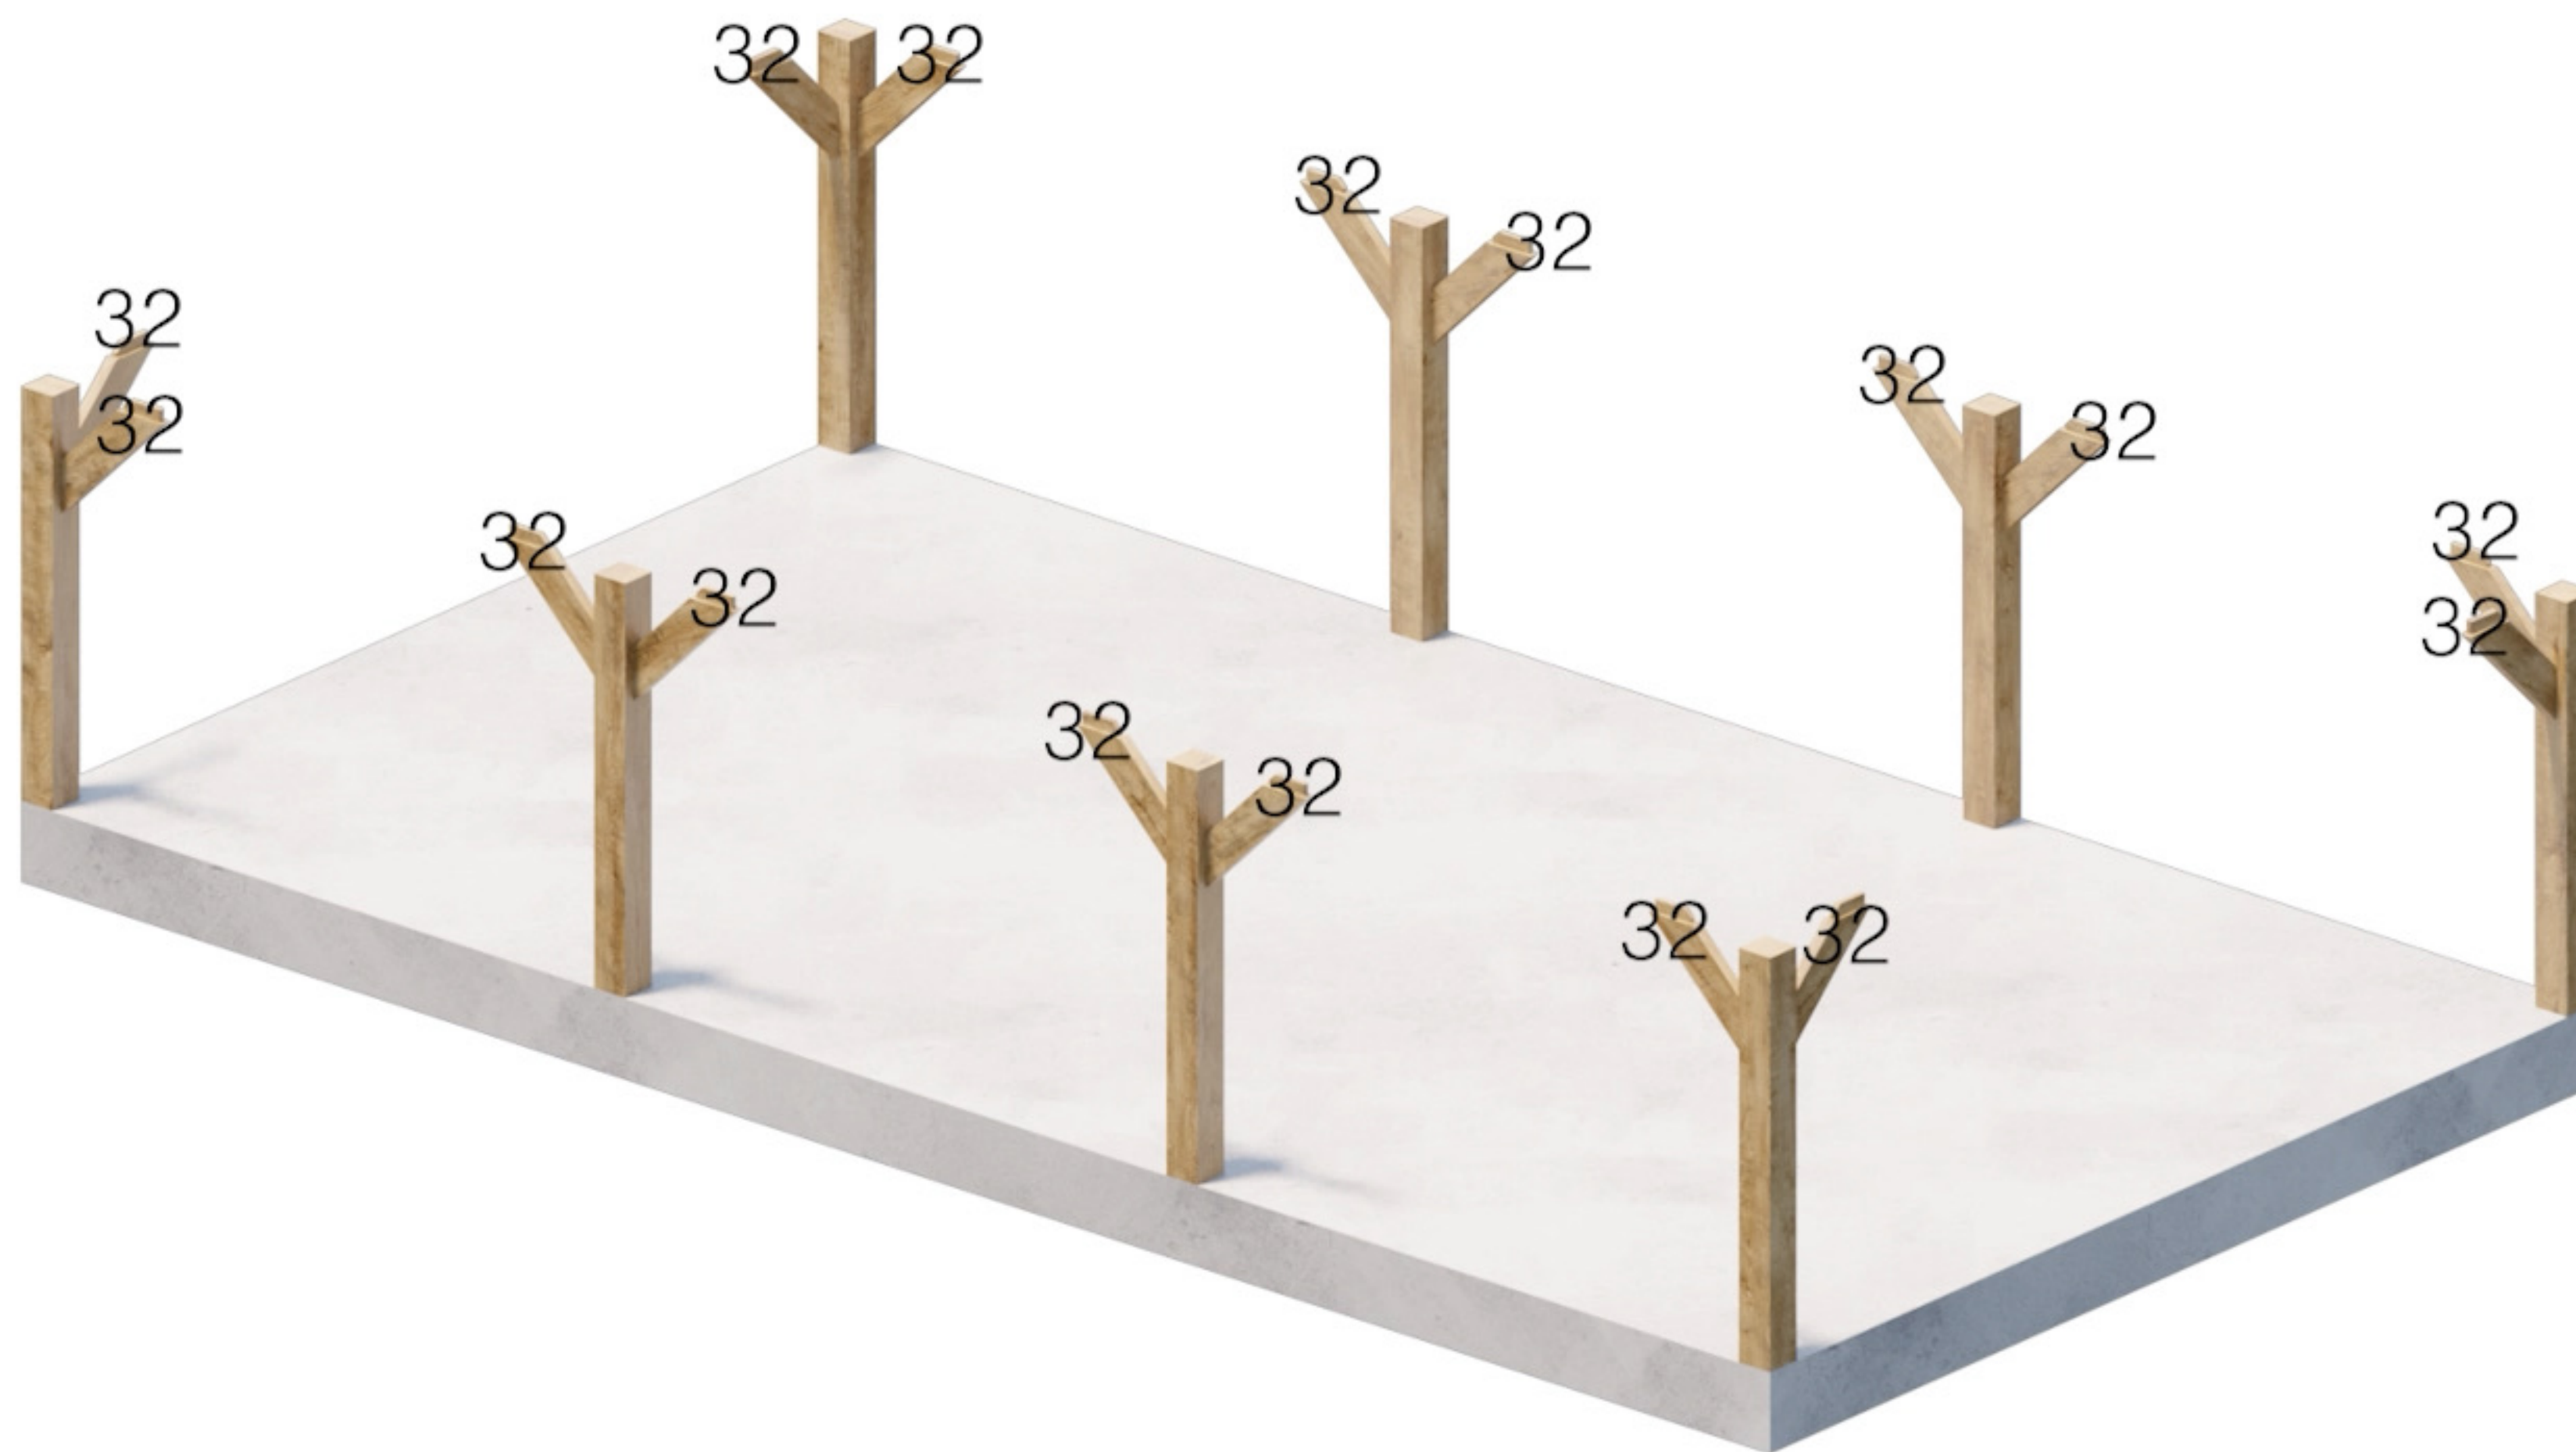

Onderdeel 32

5.5 x 10m

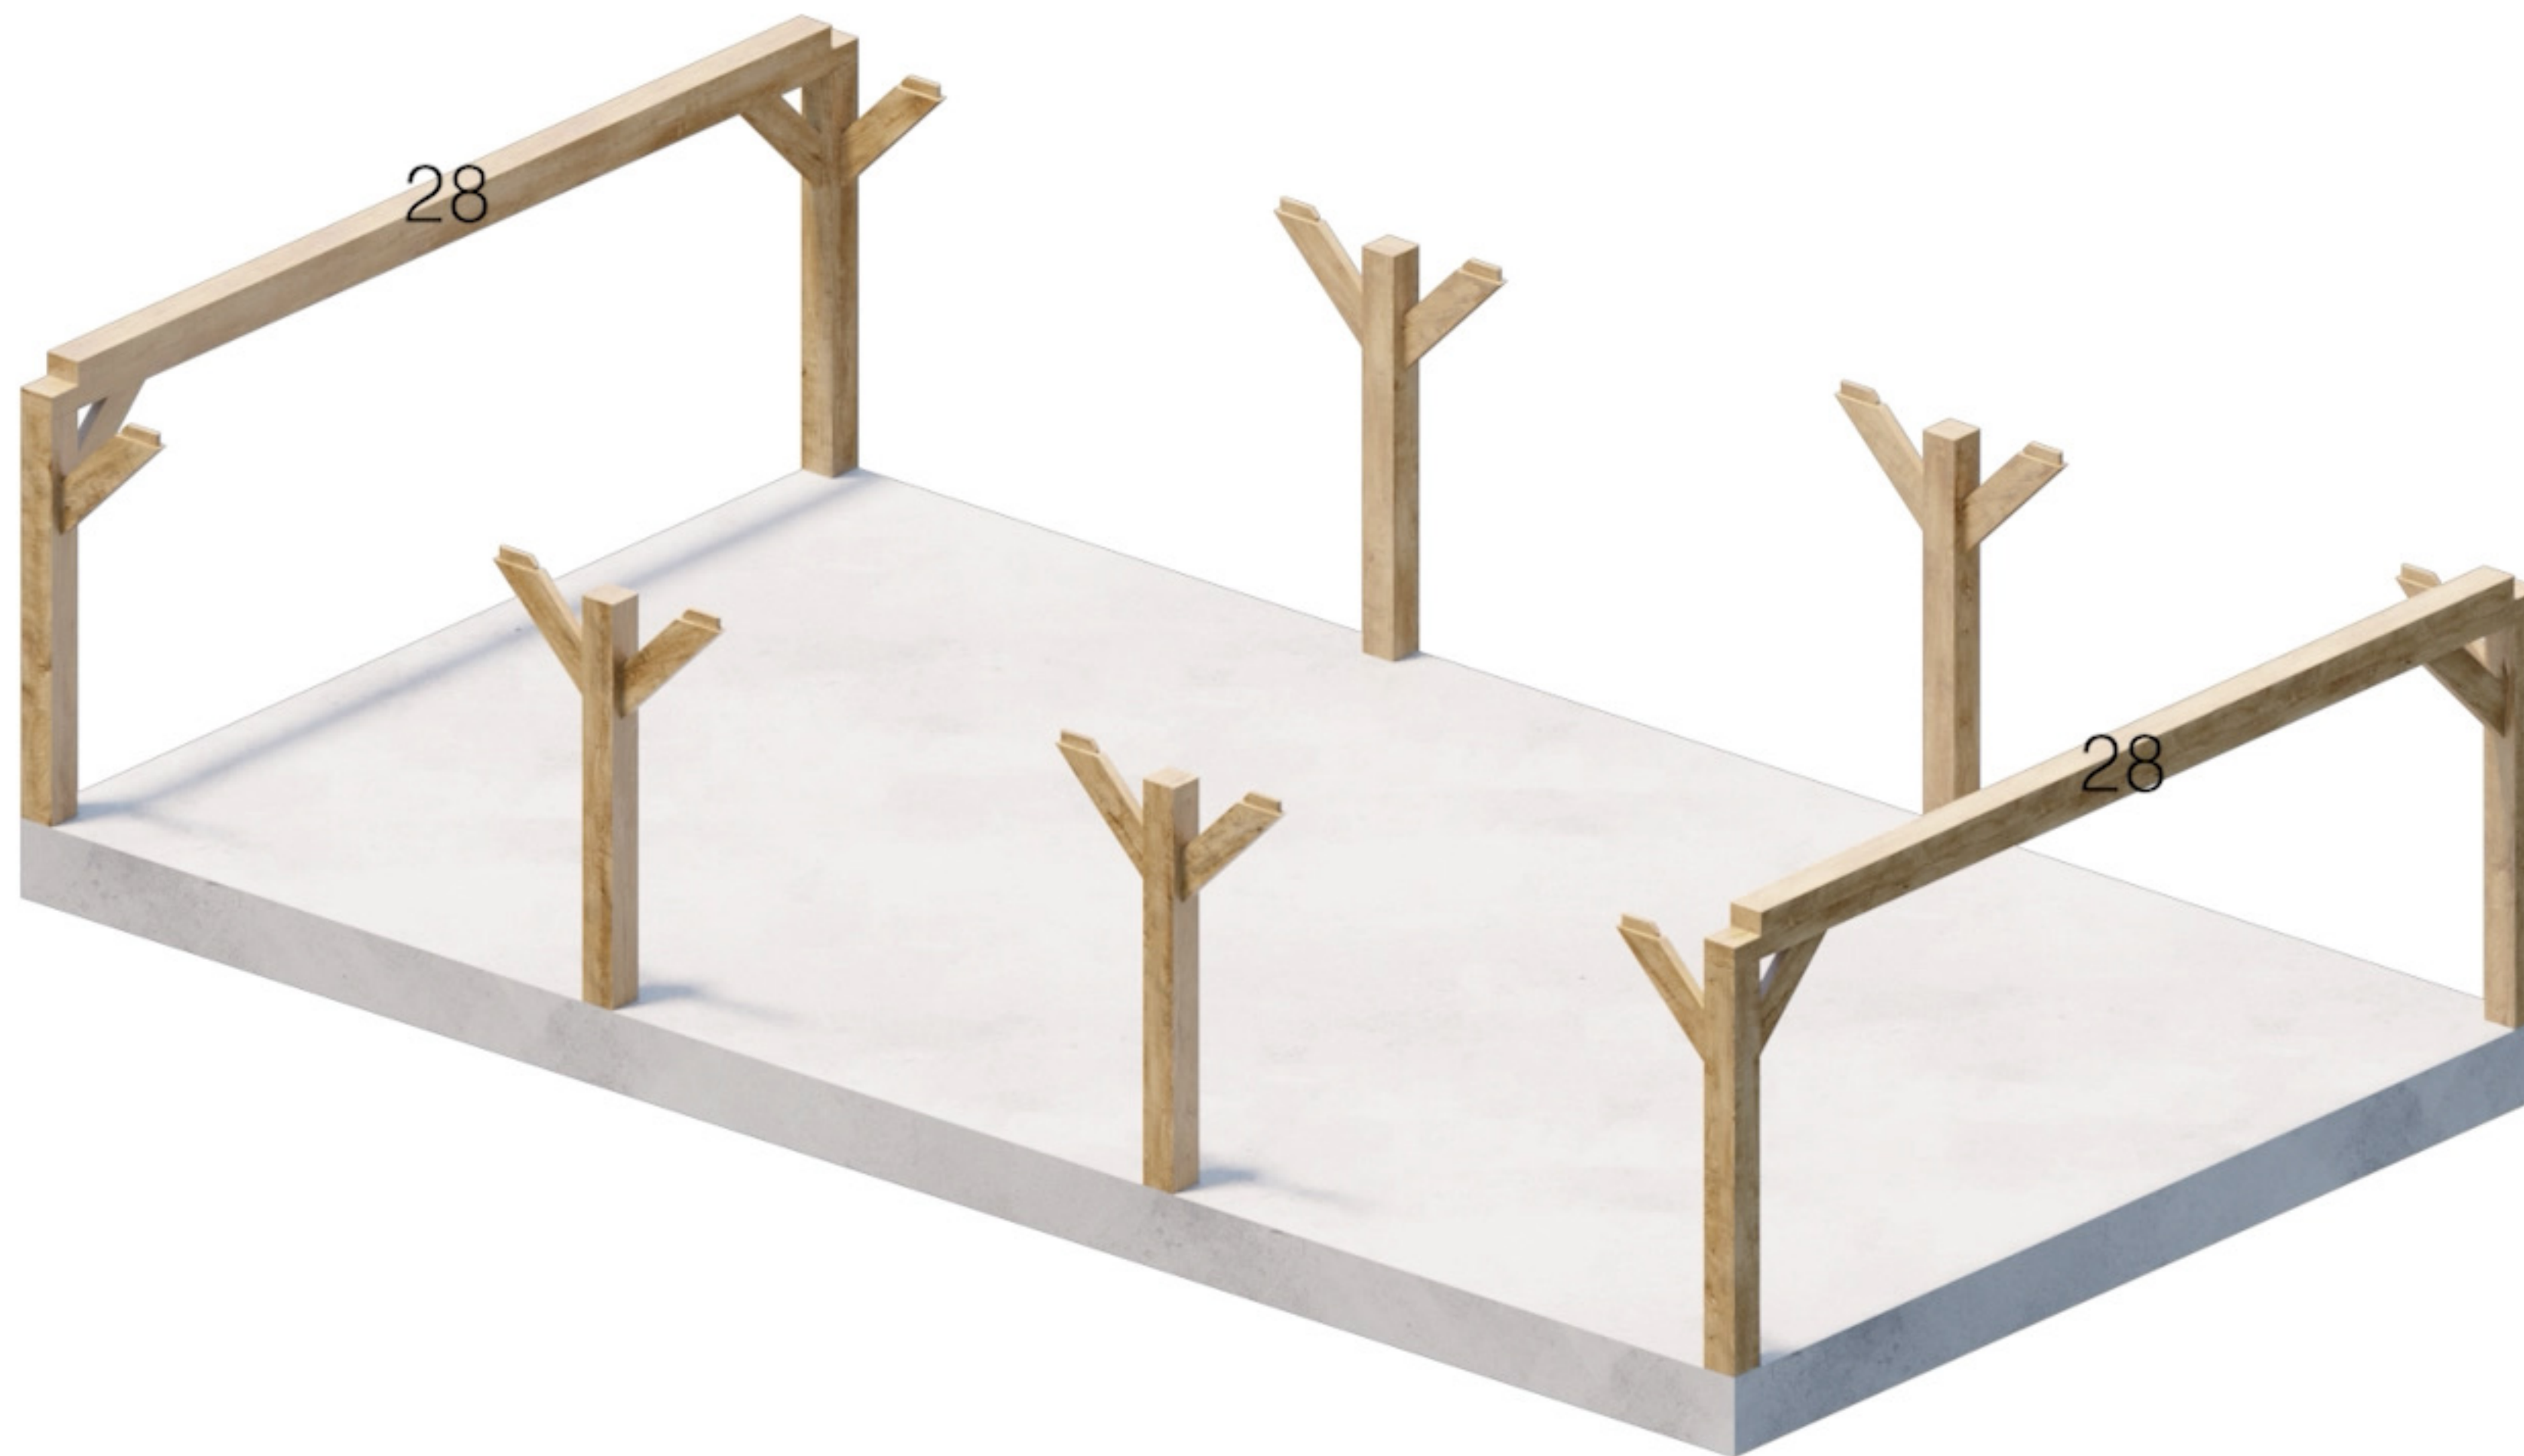

Onderdeel 28

5.5 x 10m



Onderdeel 26

5.5 x 10m




Onderdeel 25

5.5 x 10m




Onderdeel 24

5.5 x 10m

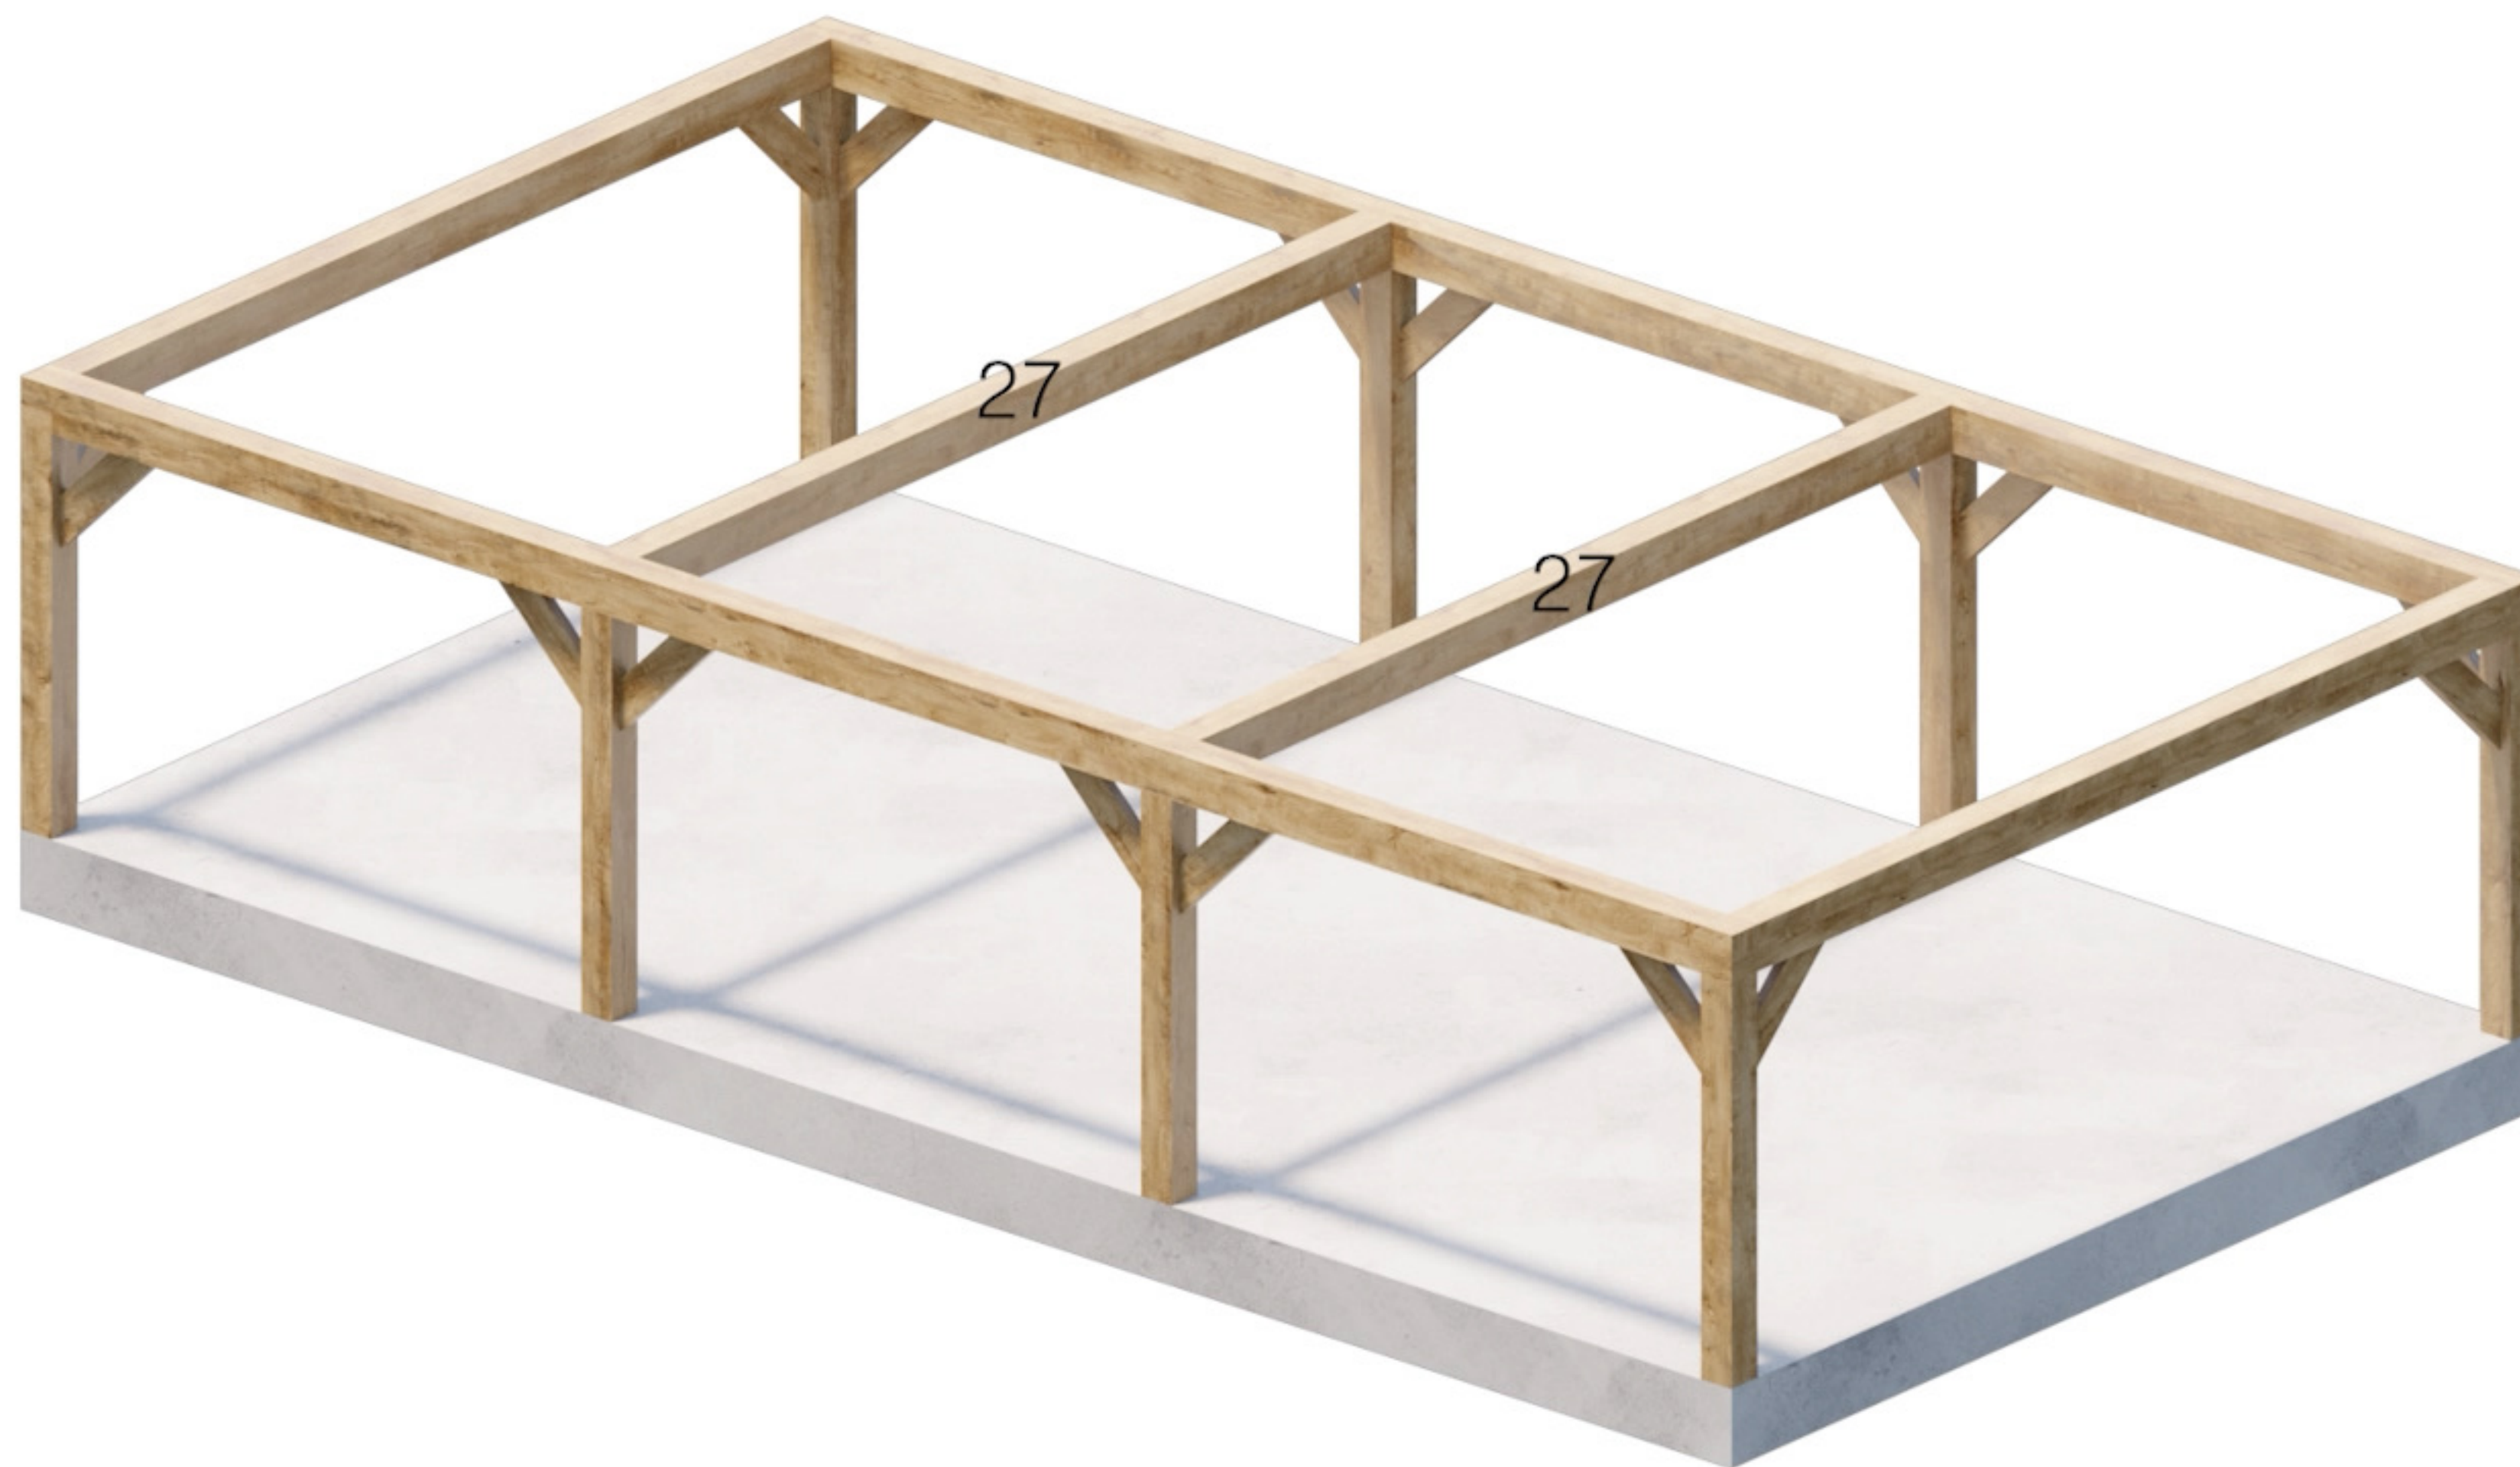


Onderdeel 27

5.5 x 10m

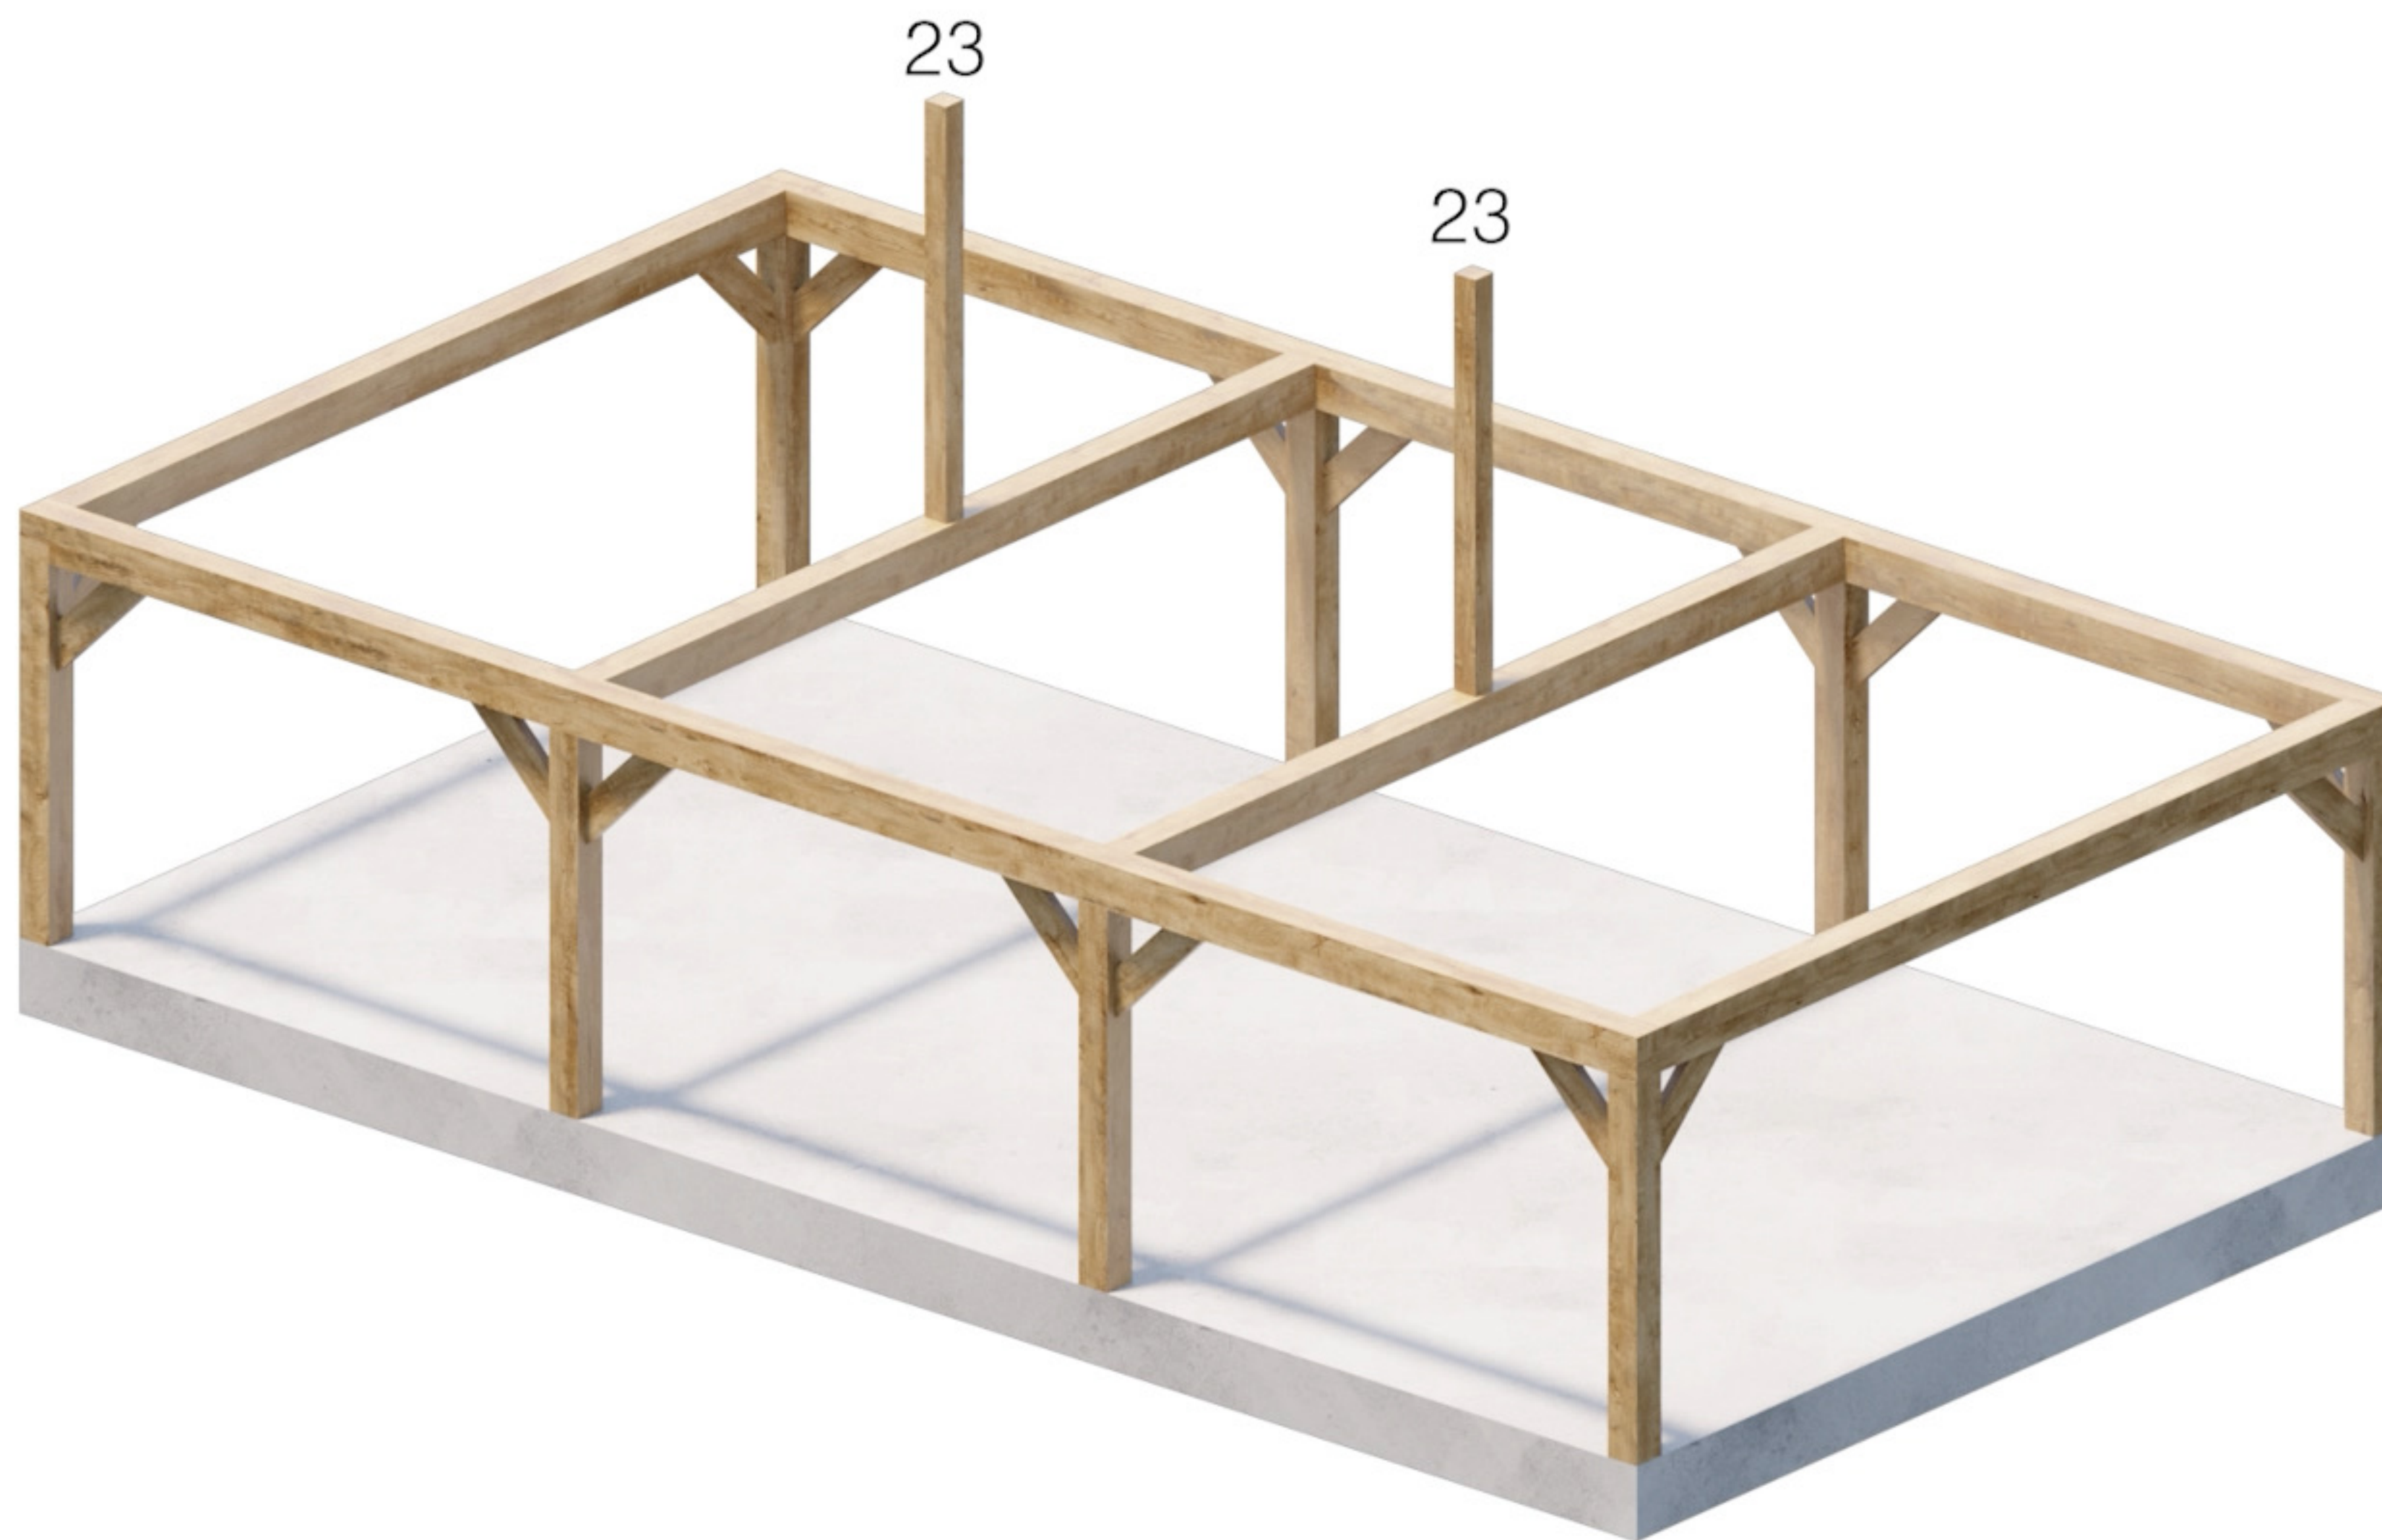


Onderdeel 23

5.5 x 10m

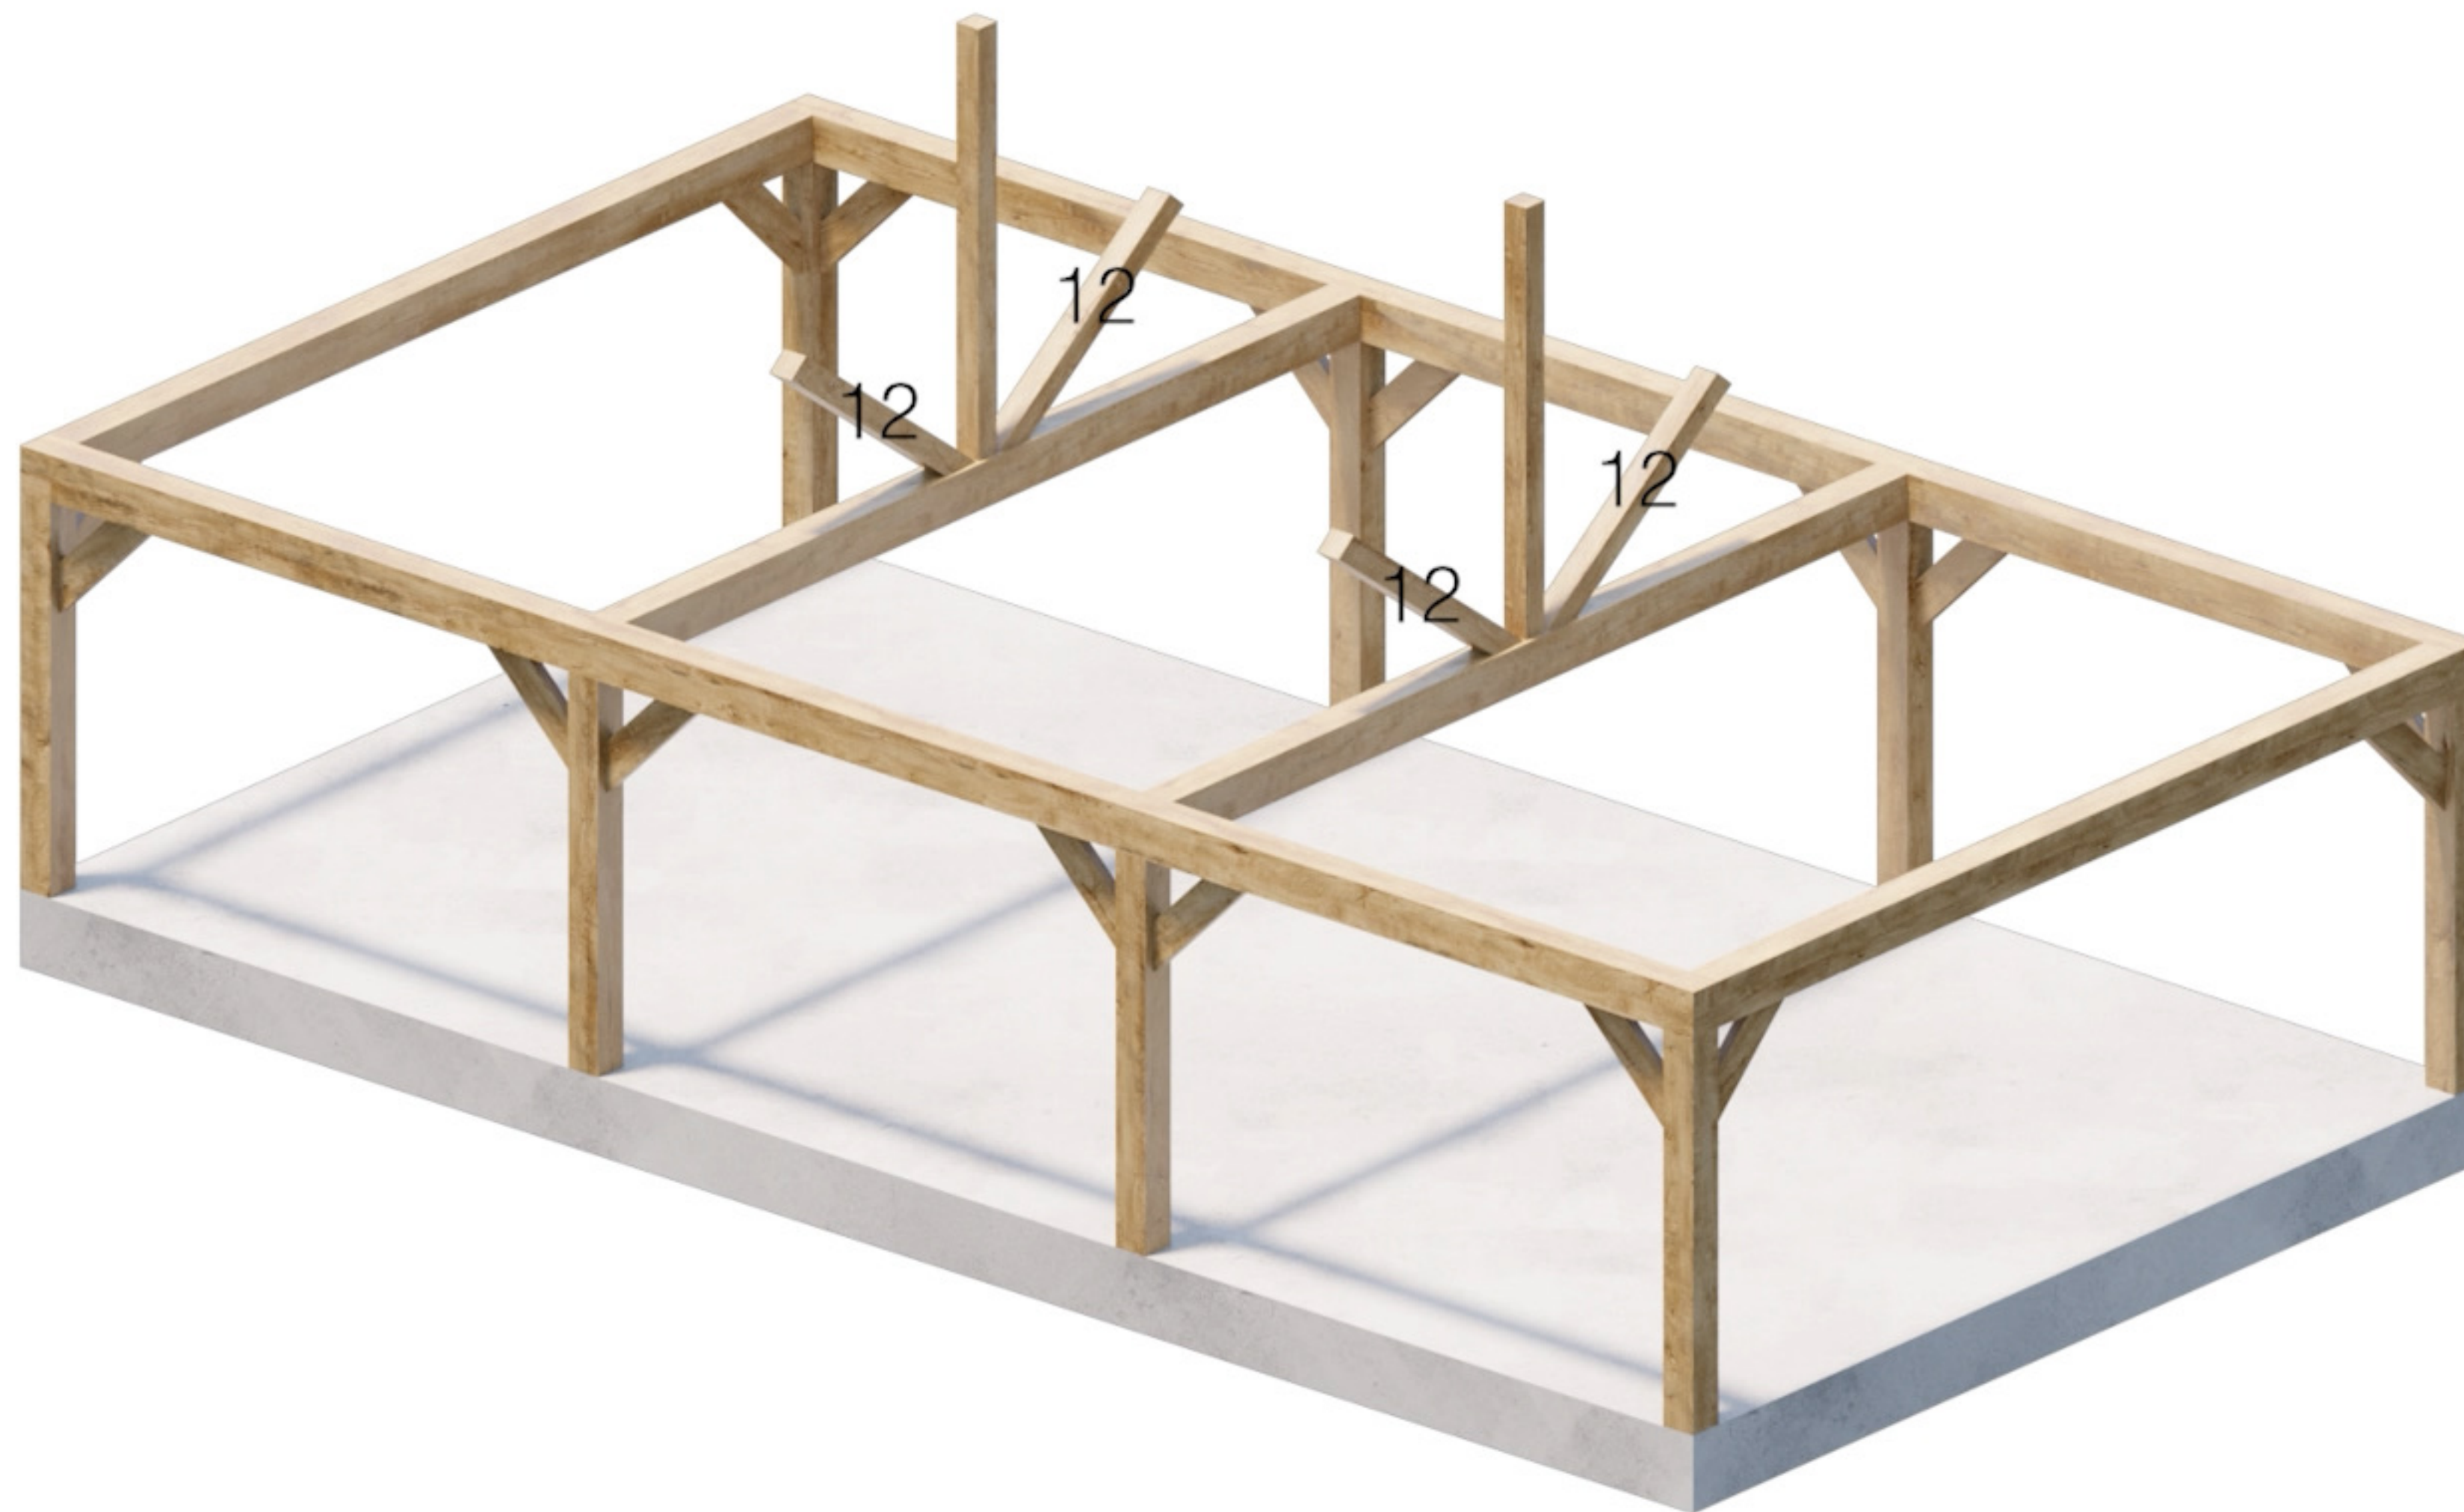


Onderdeel 12

5.5 x 10m

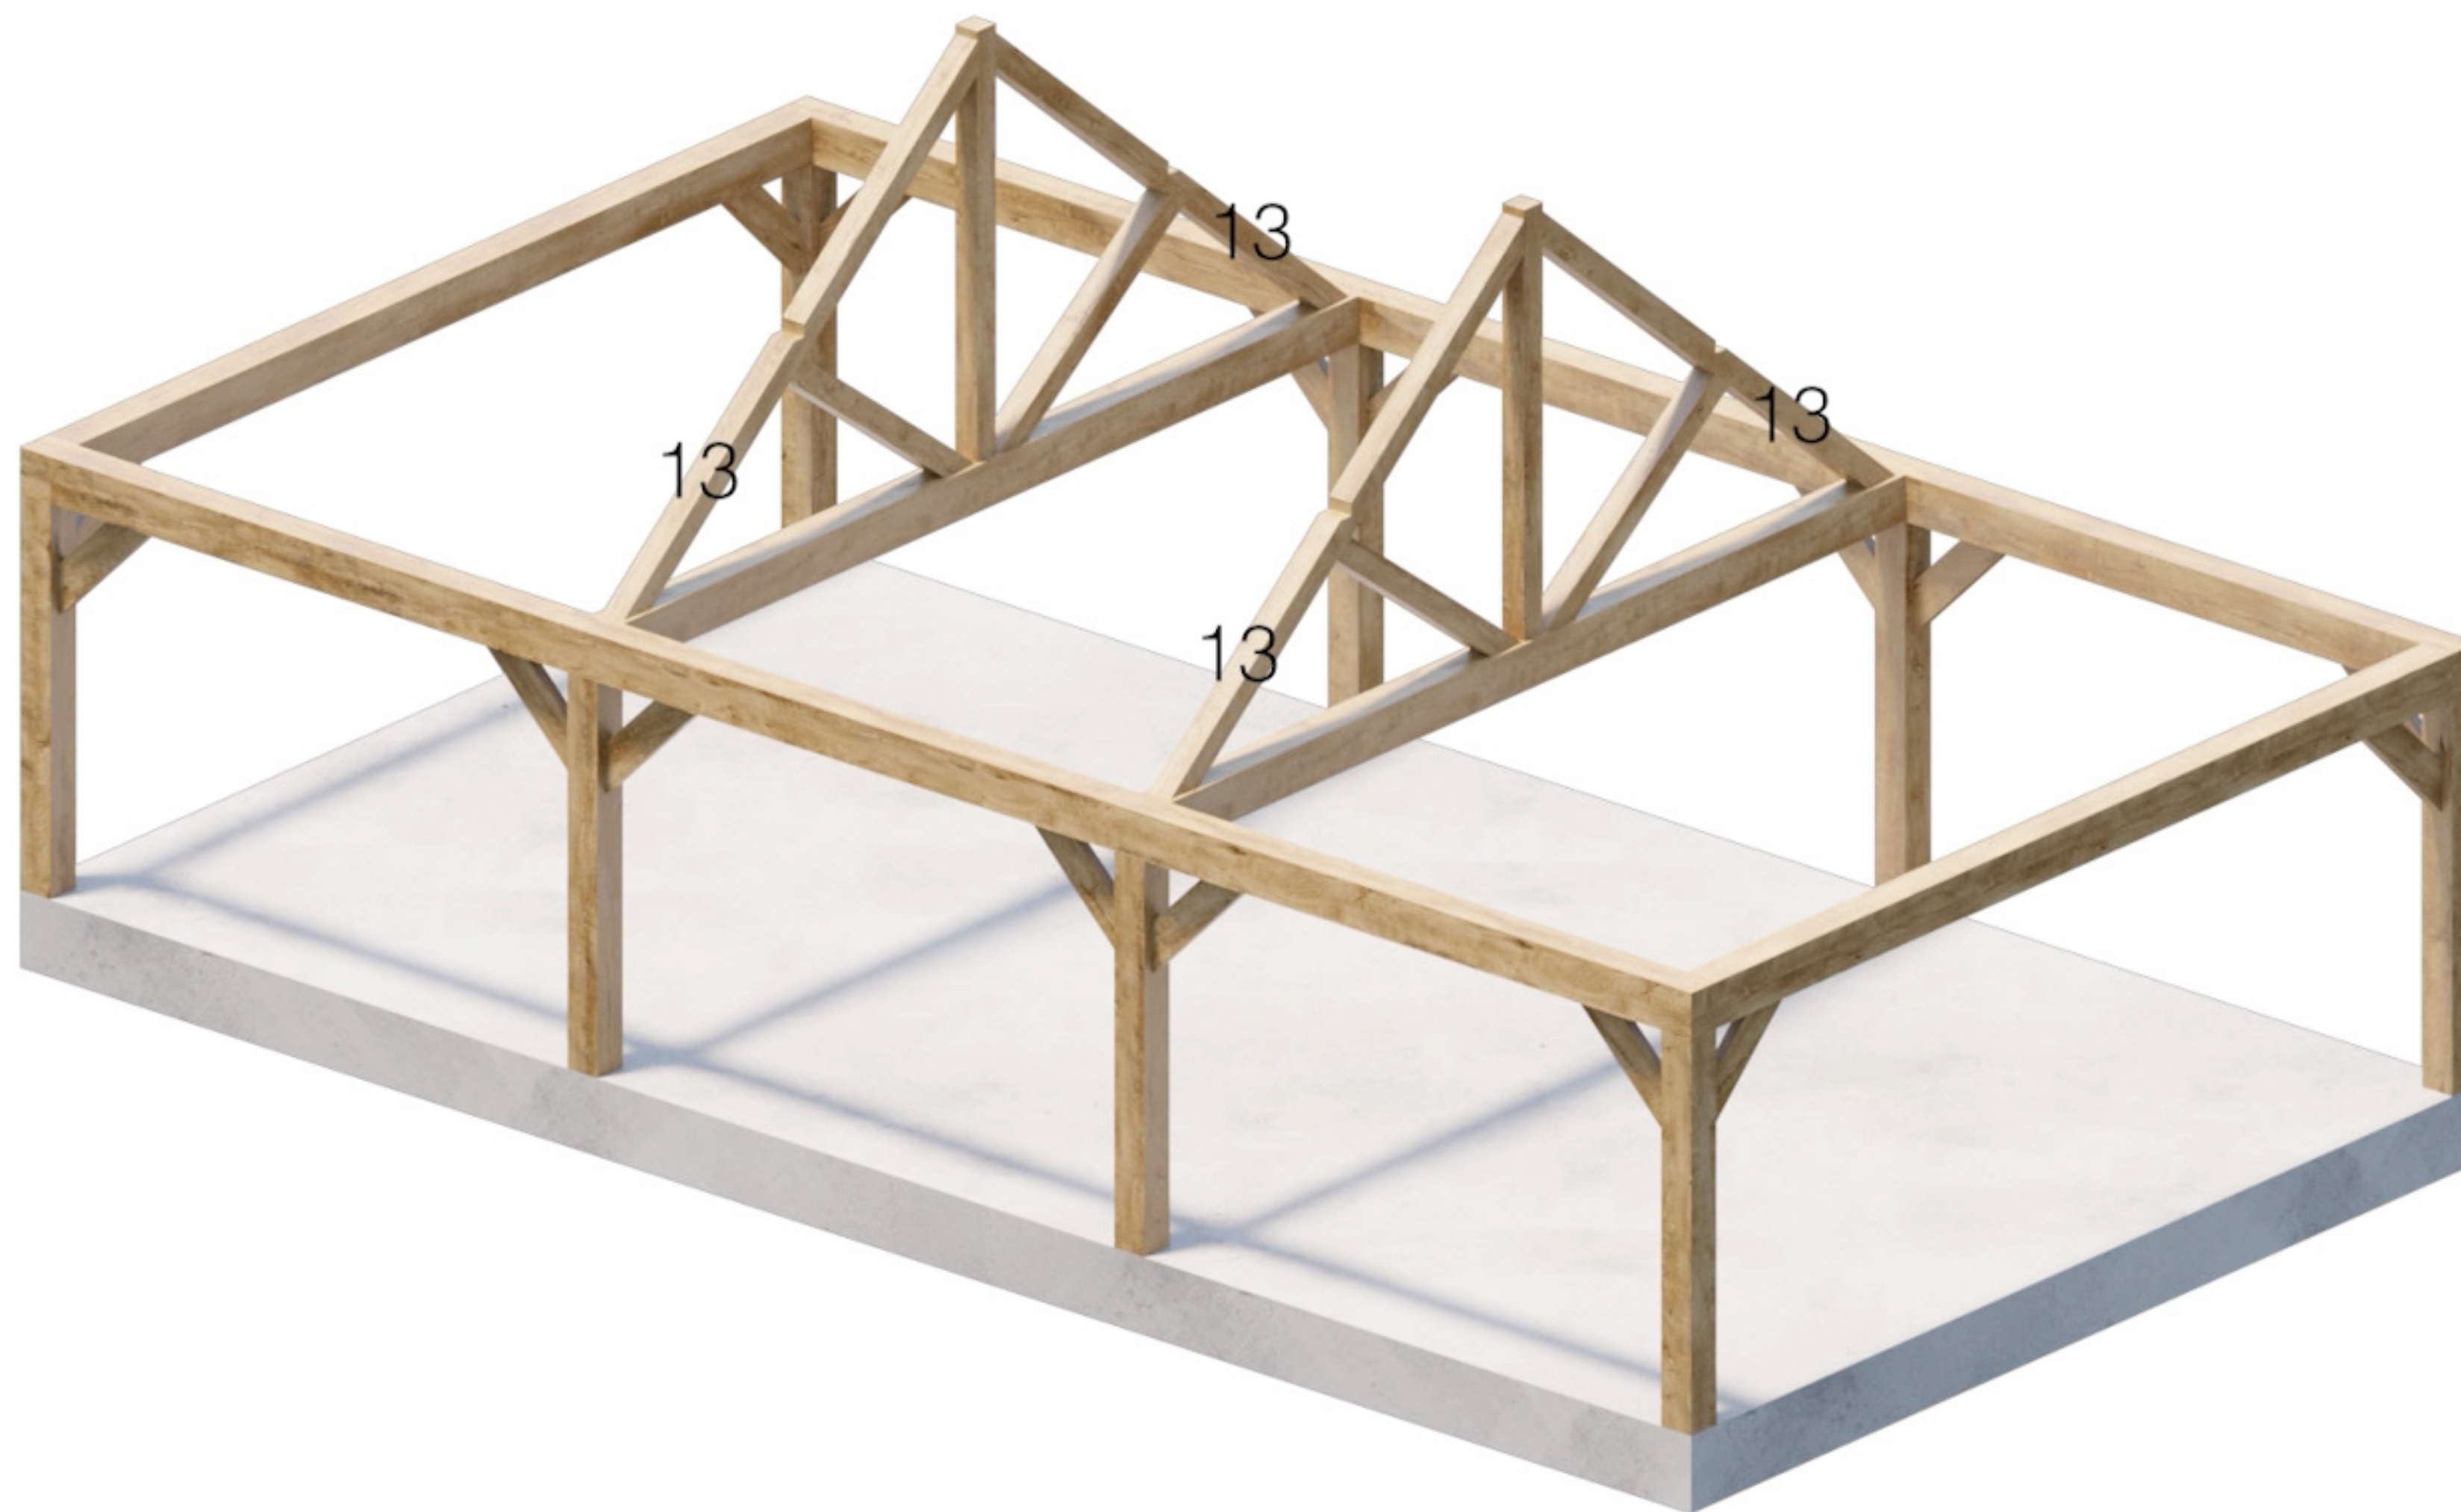


Onderdeel 13

5.5 x 10m

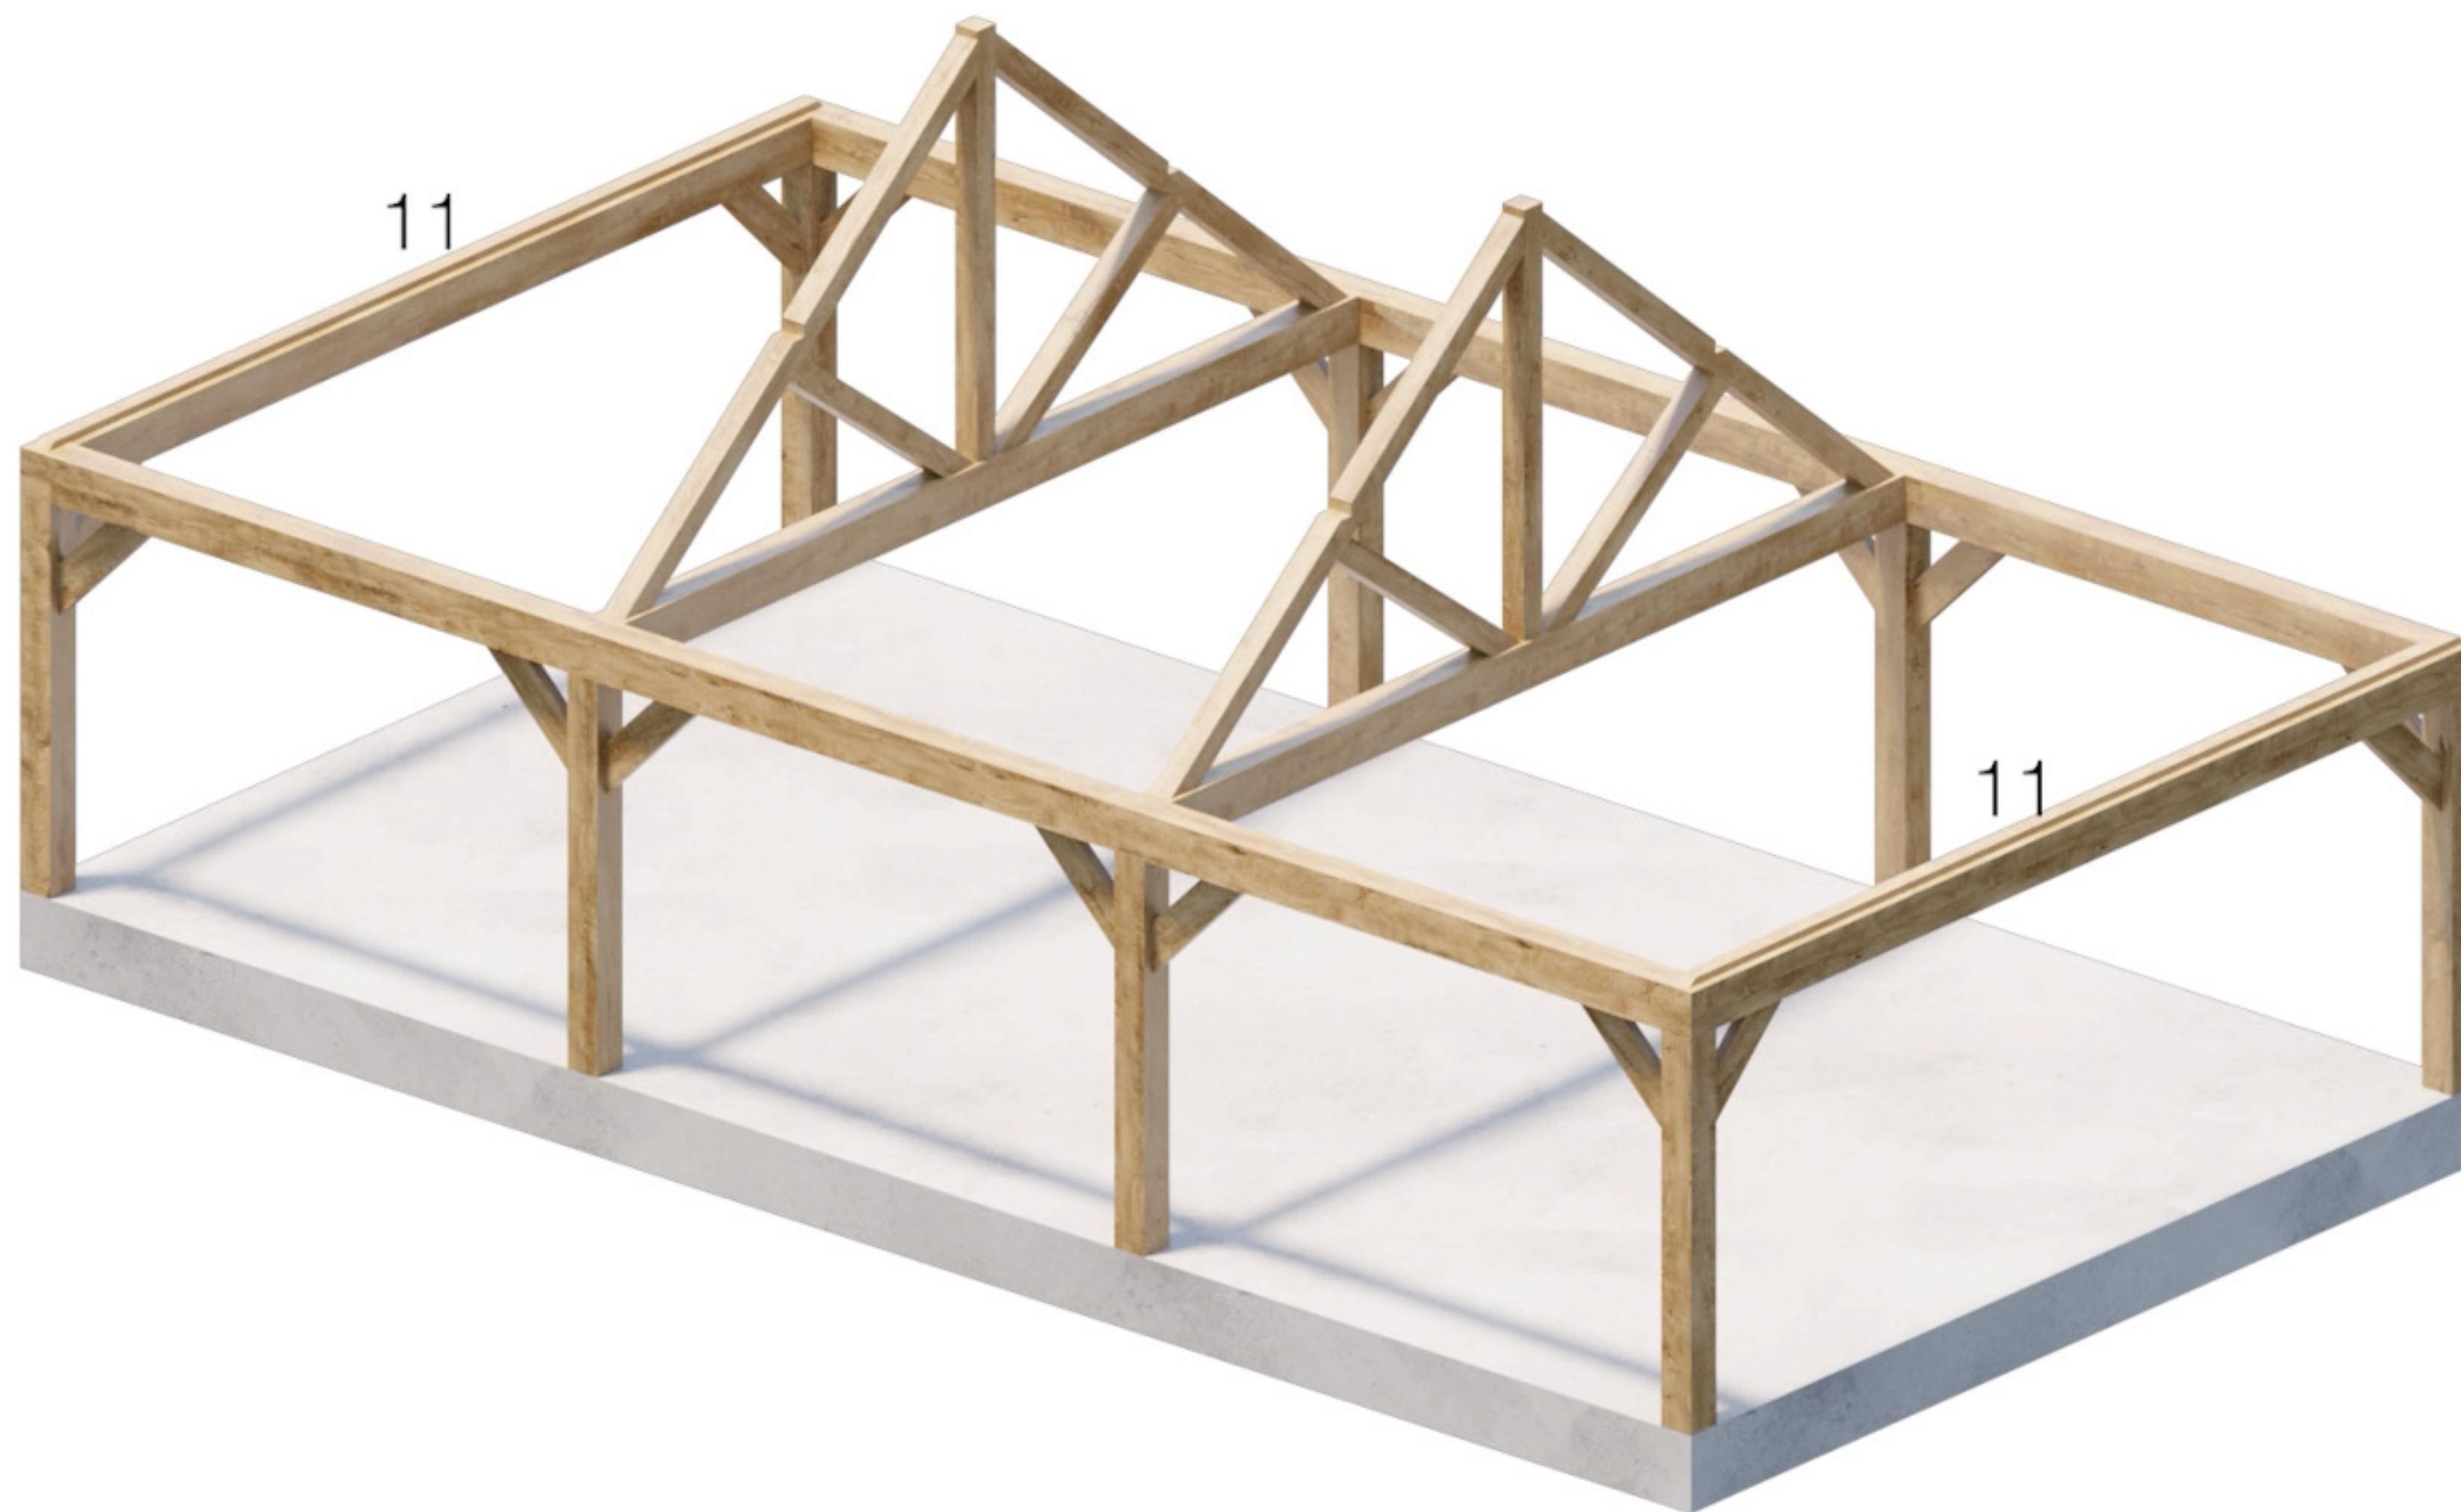


Onderdeel 11

5.5 x 10m

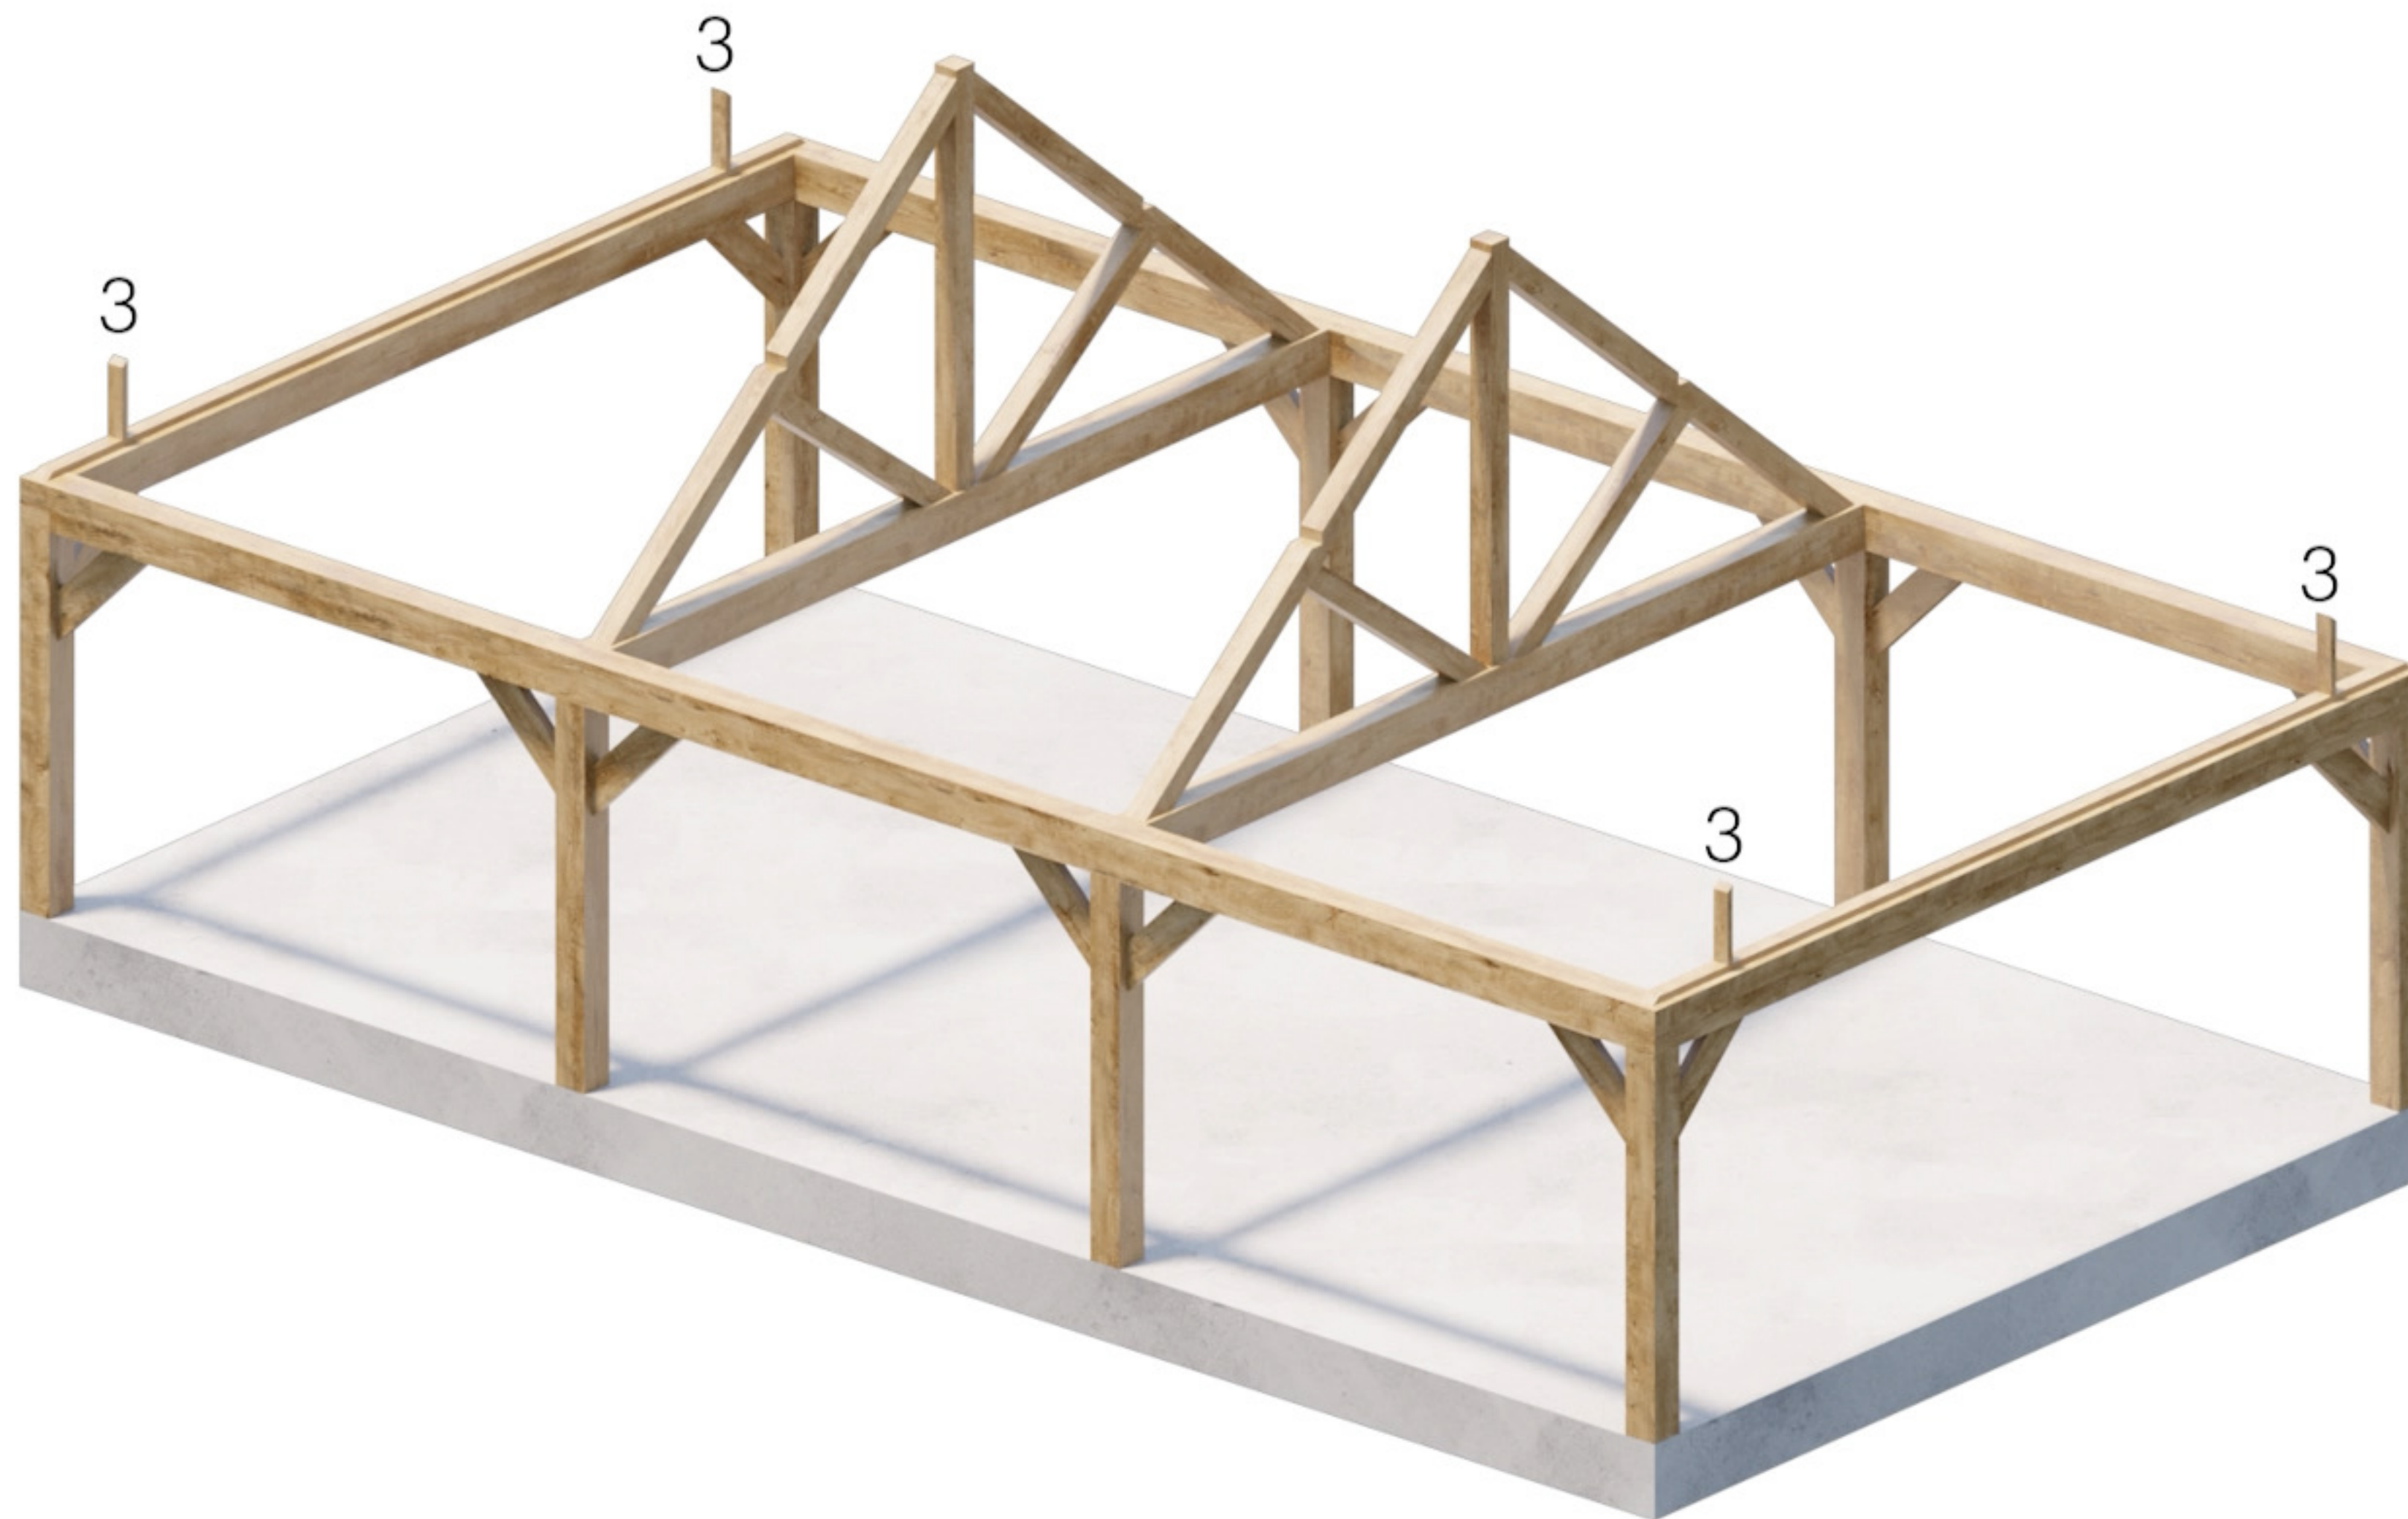


Onderdeel 3

5.5 x 10m

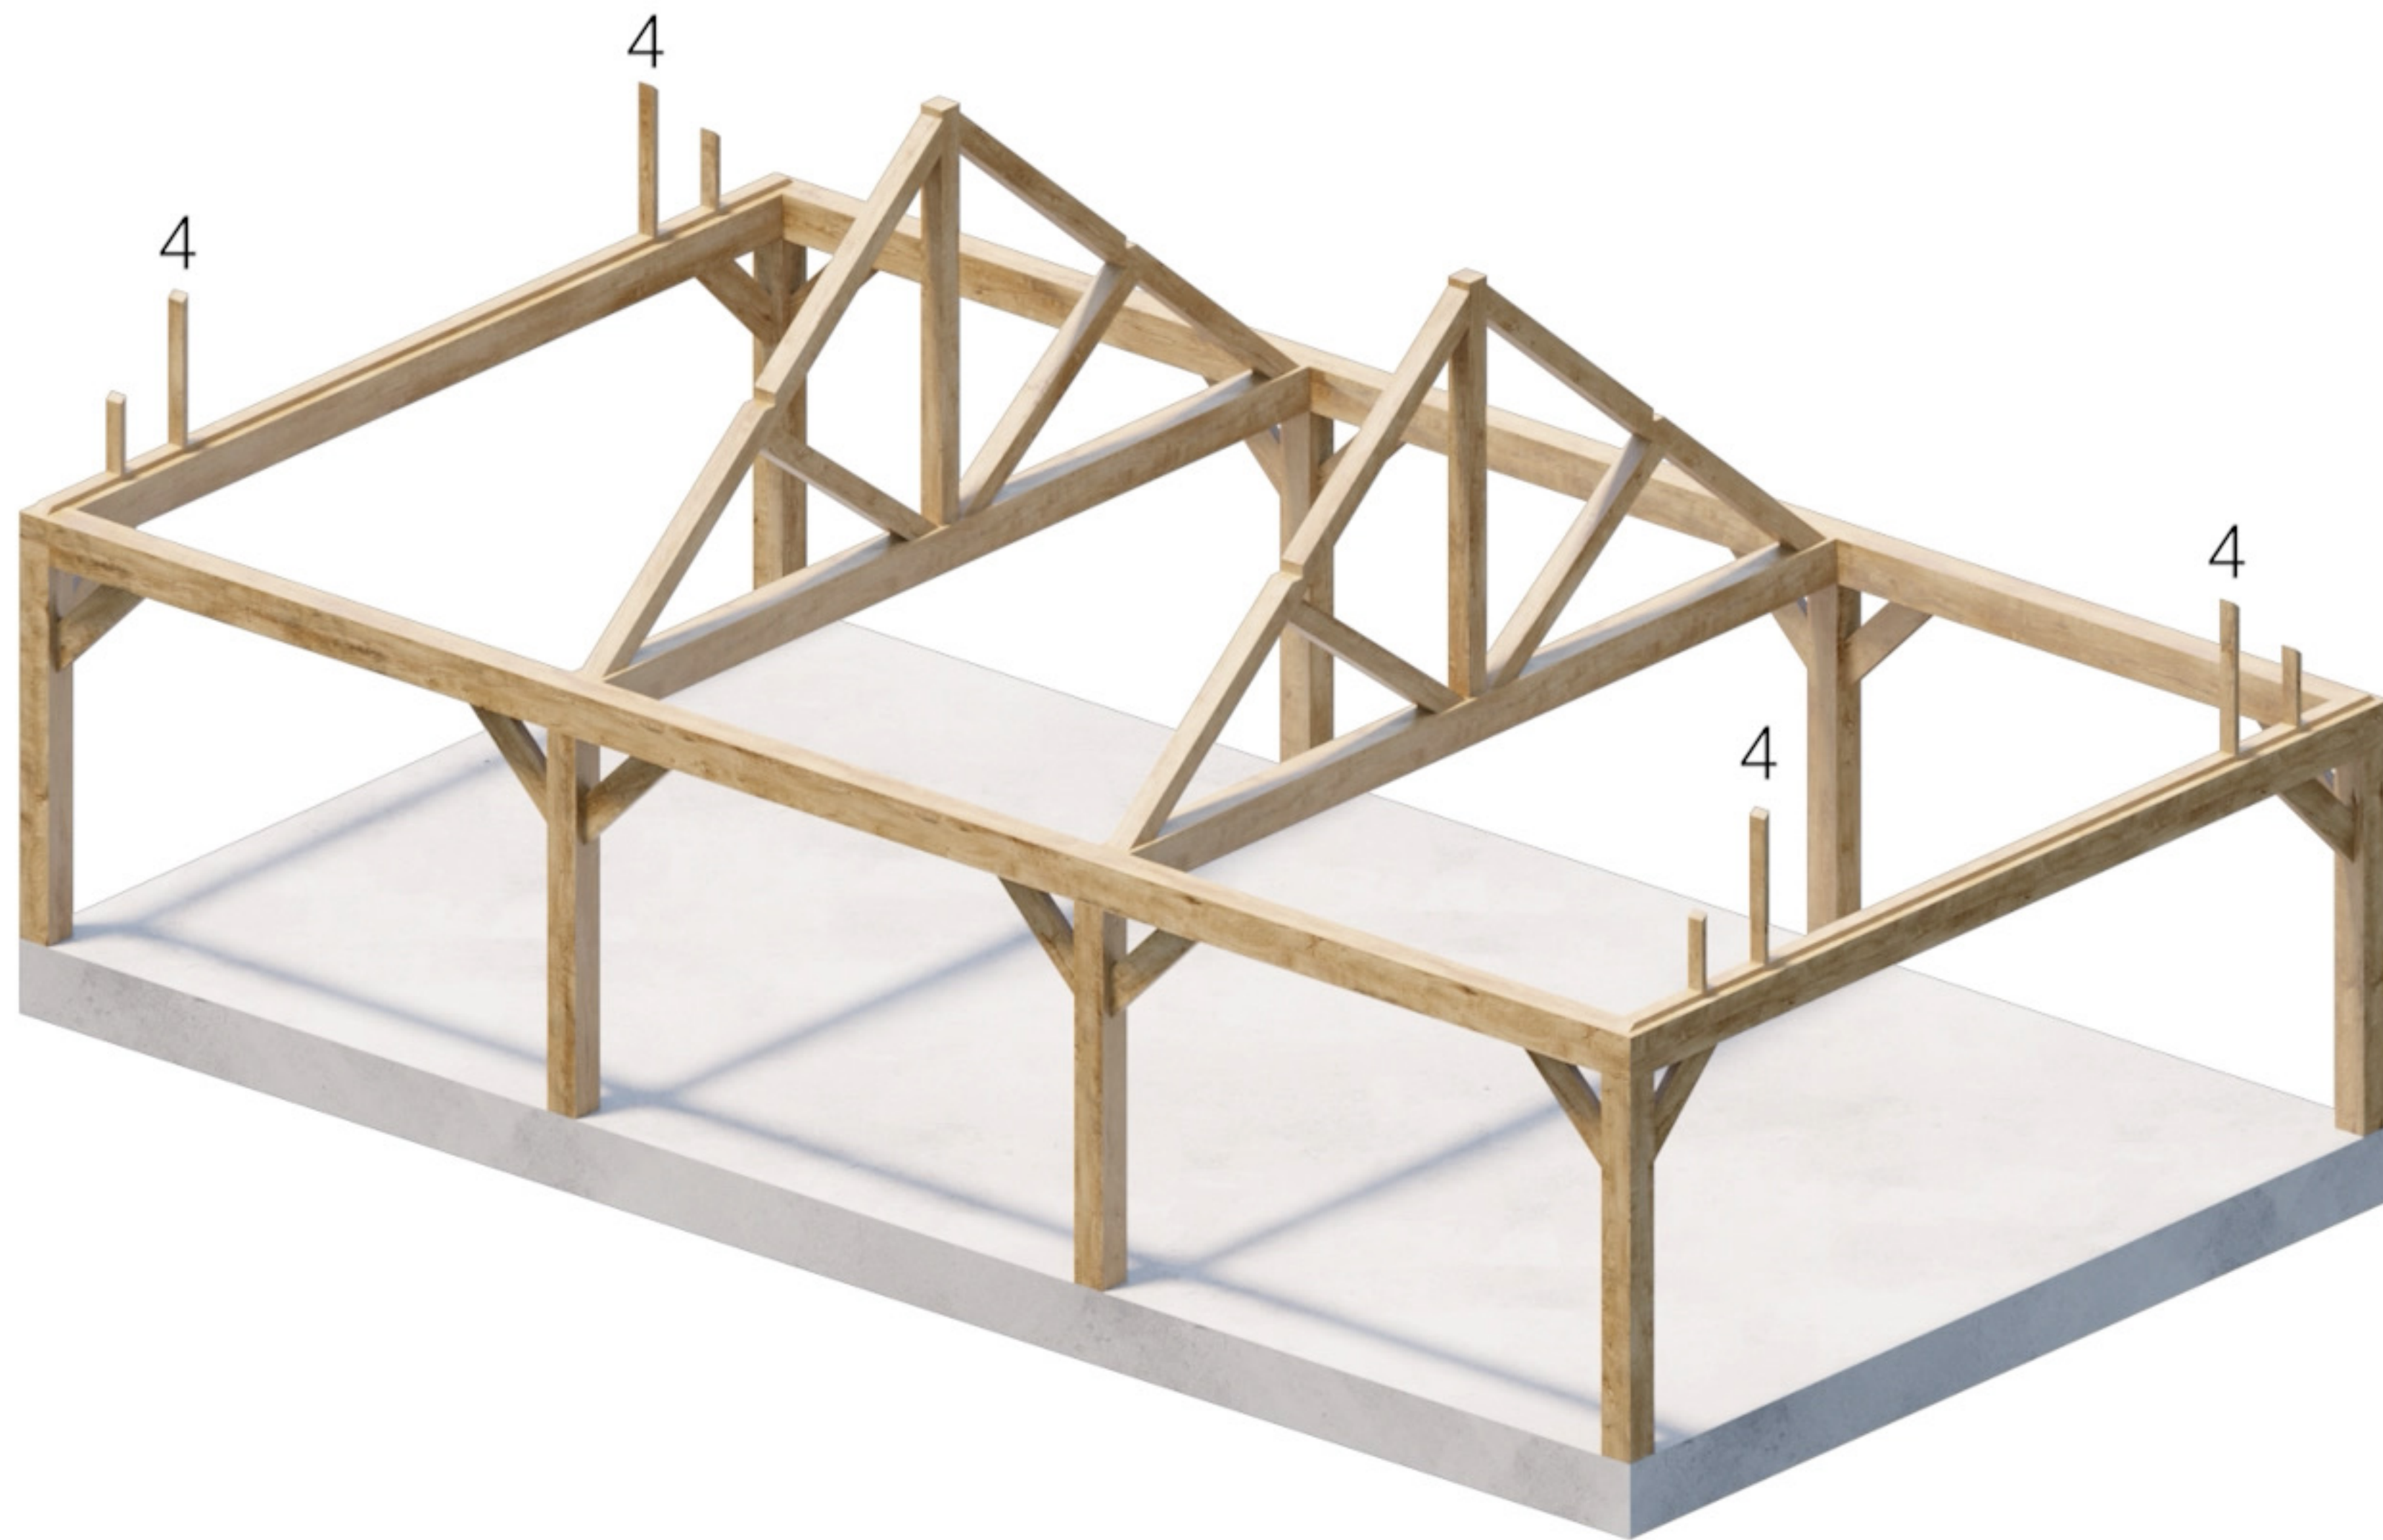


Onderdeel 4

5.5 x 10m

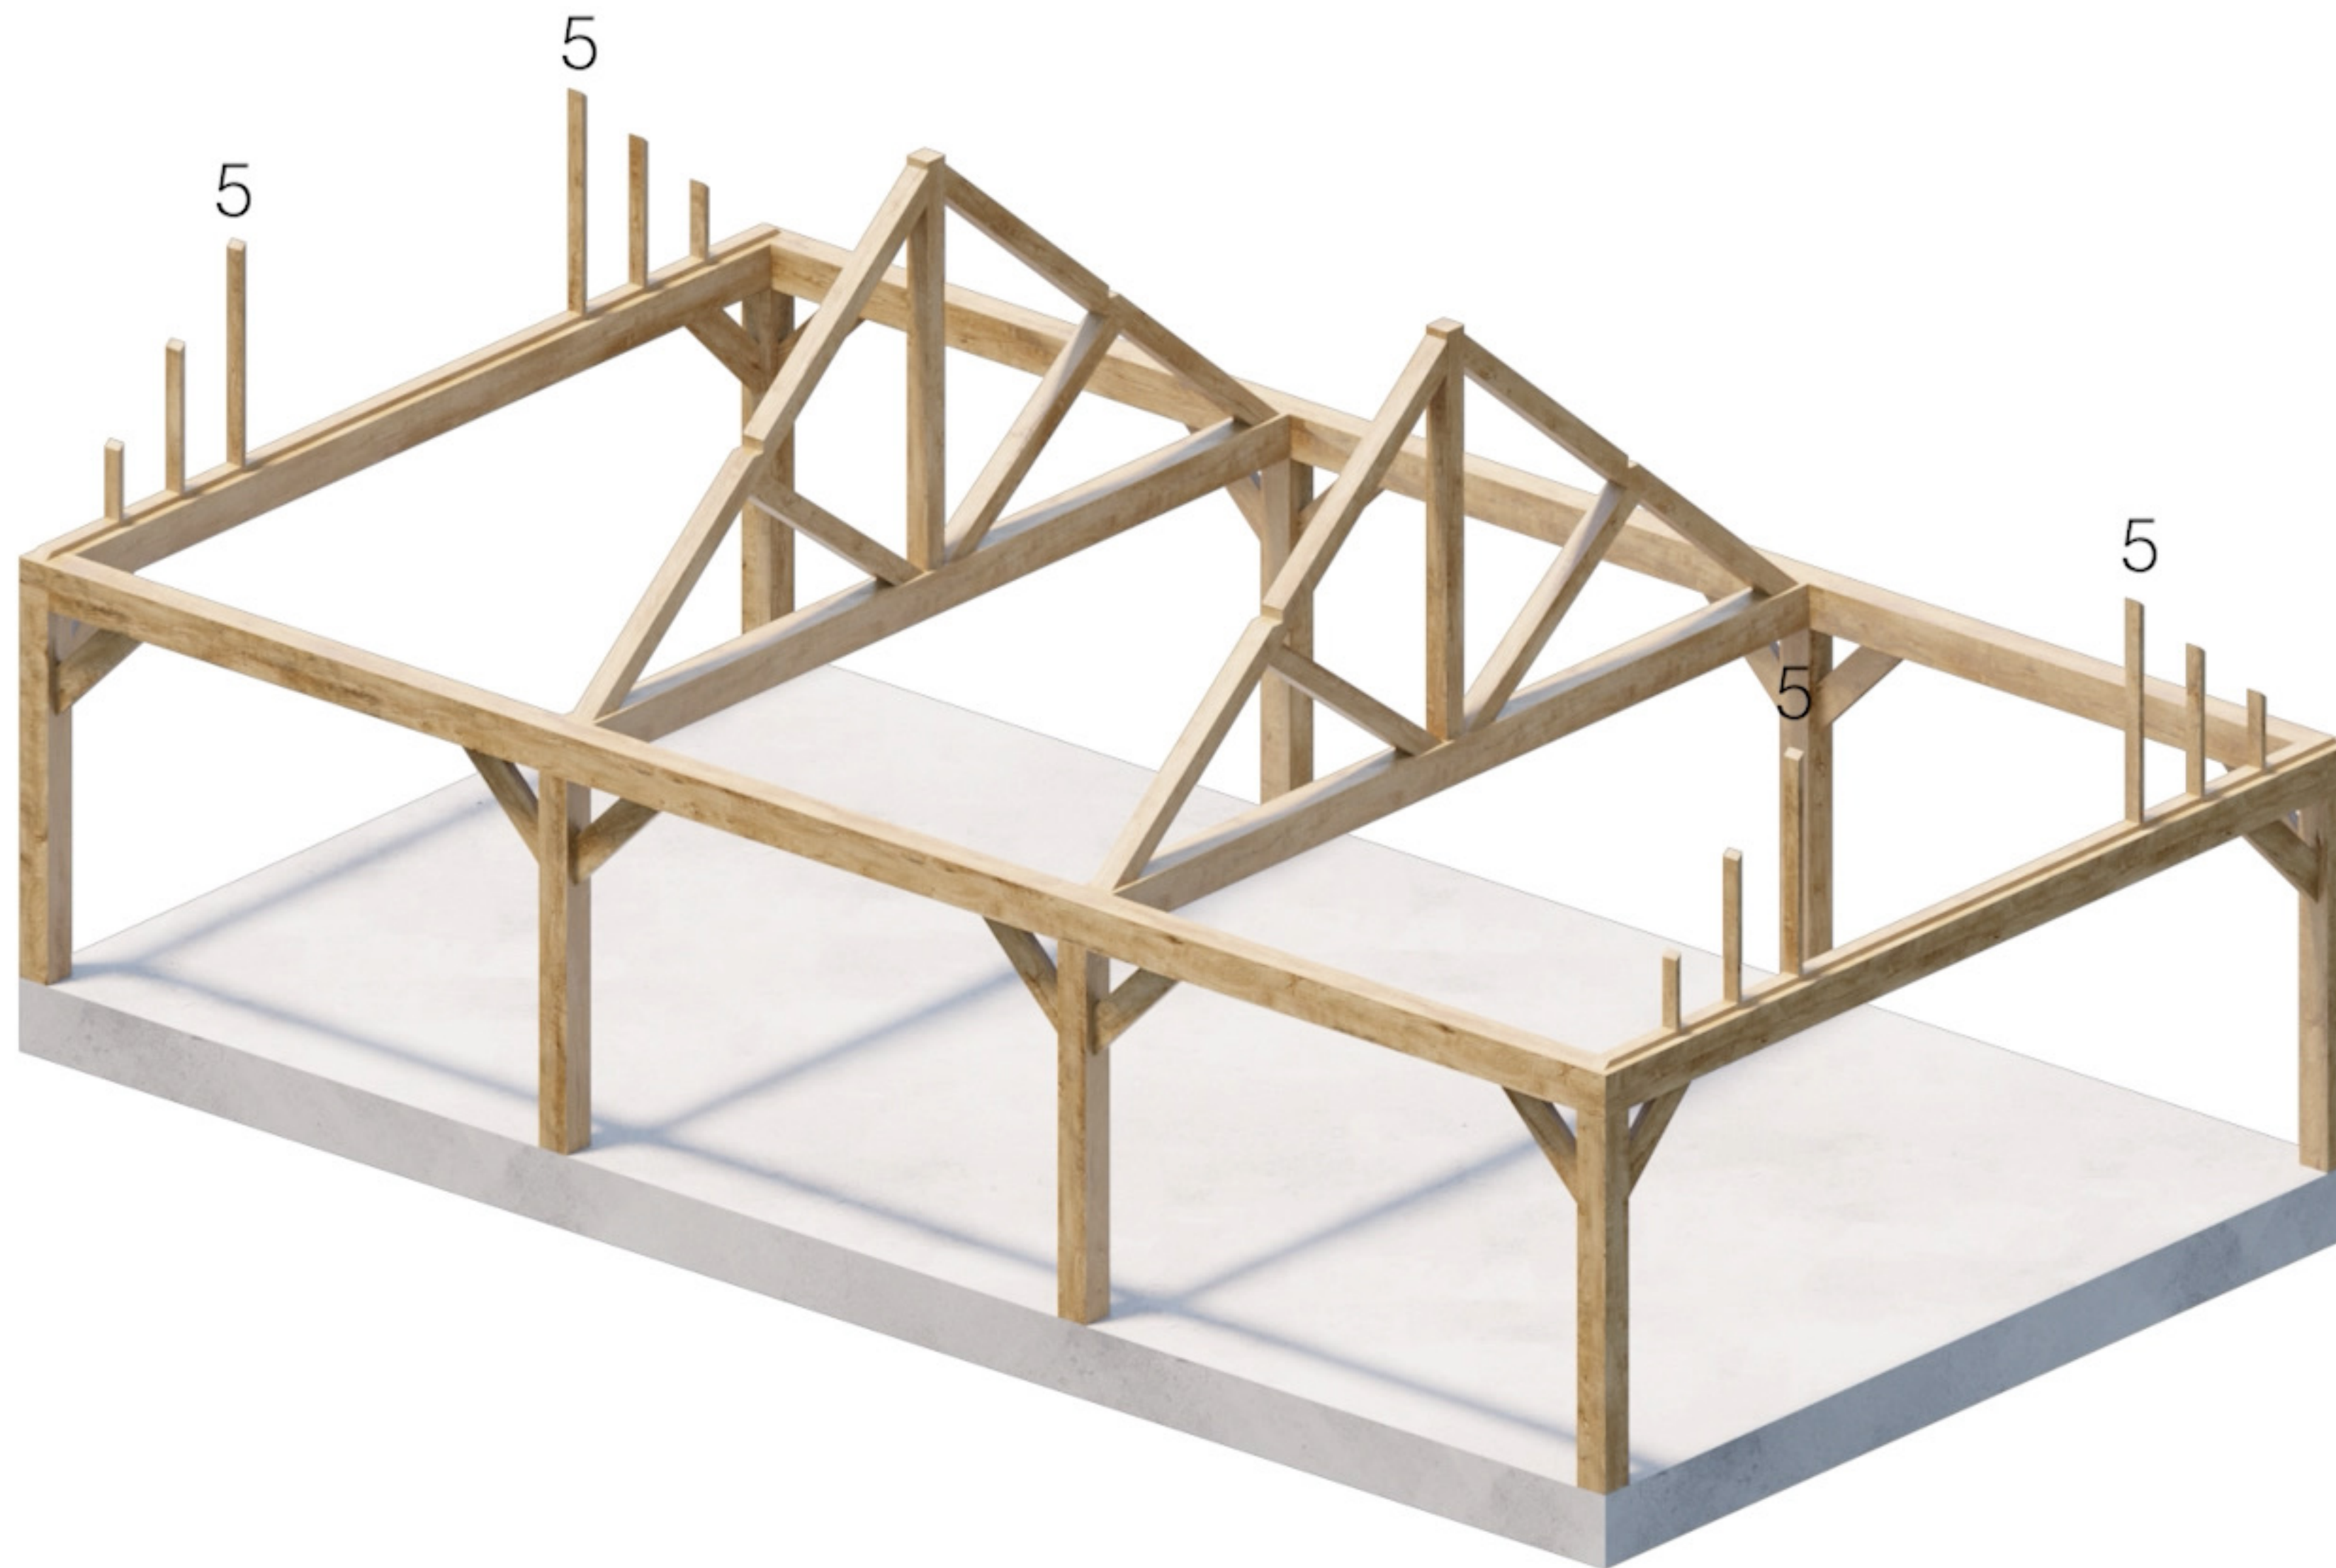


Onderdeel 5

5.5 x 10m

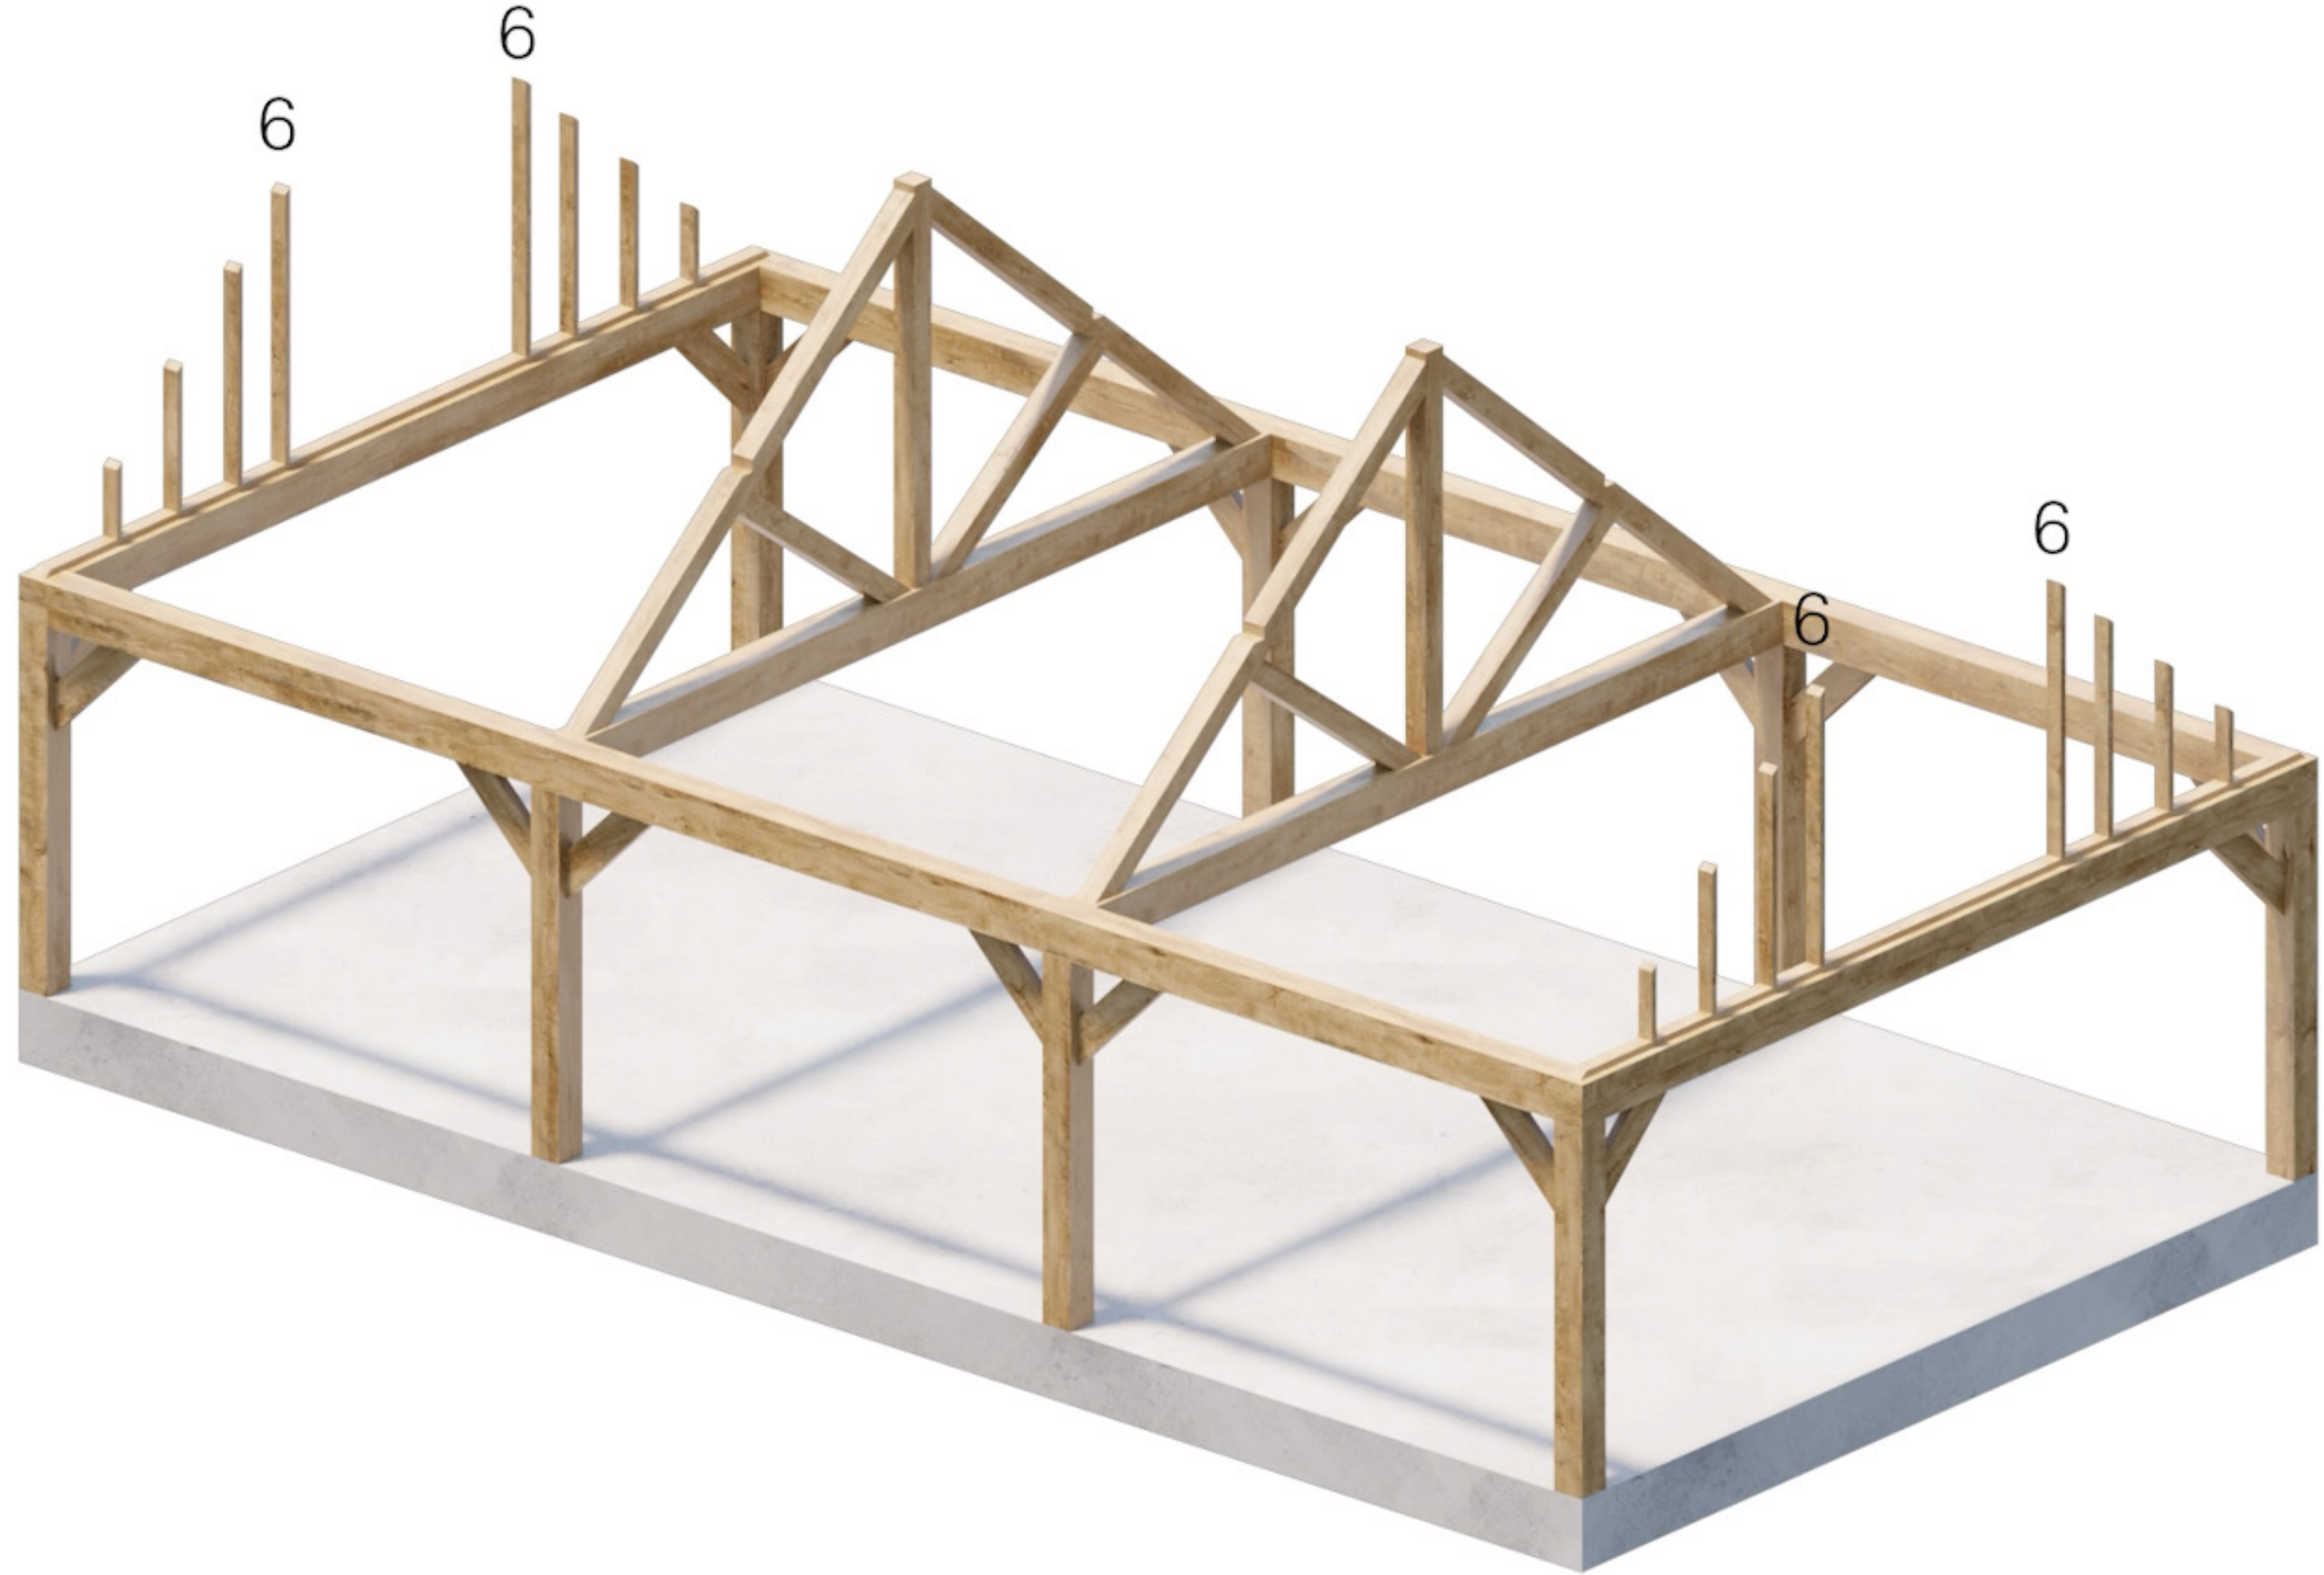


Onderdeel 6

5.5 x 10m

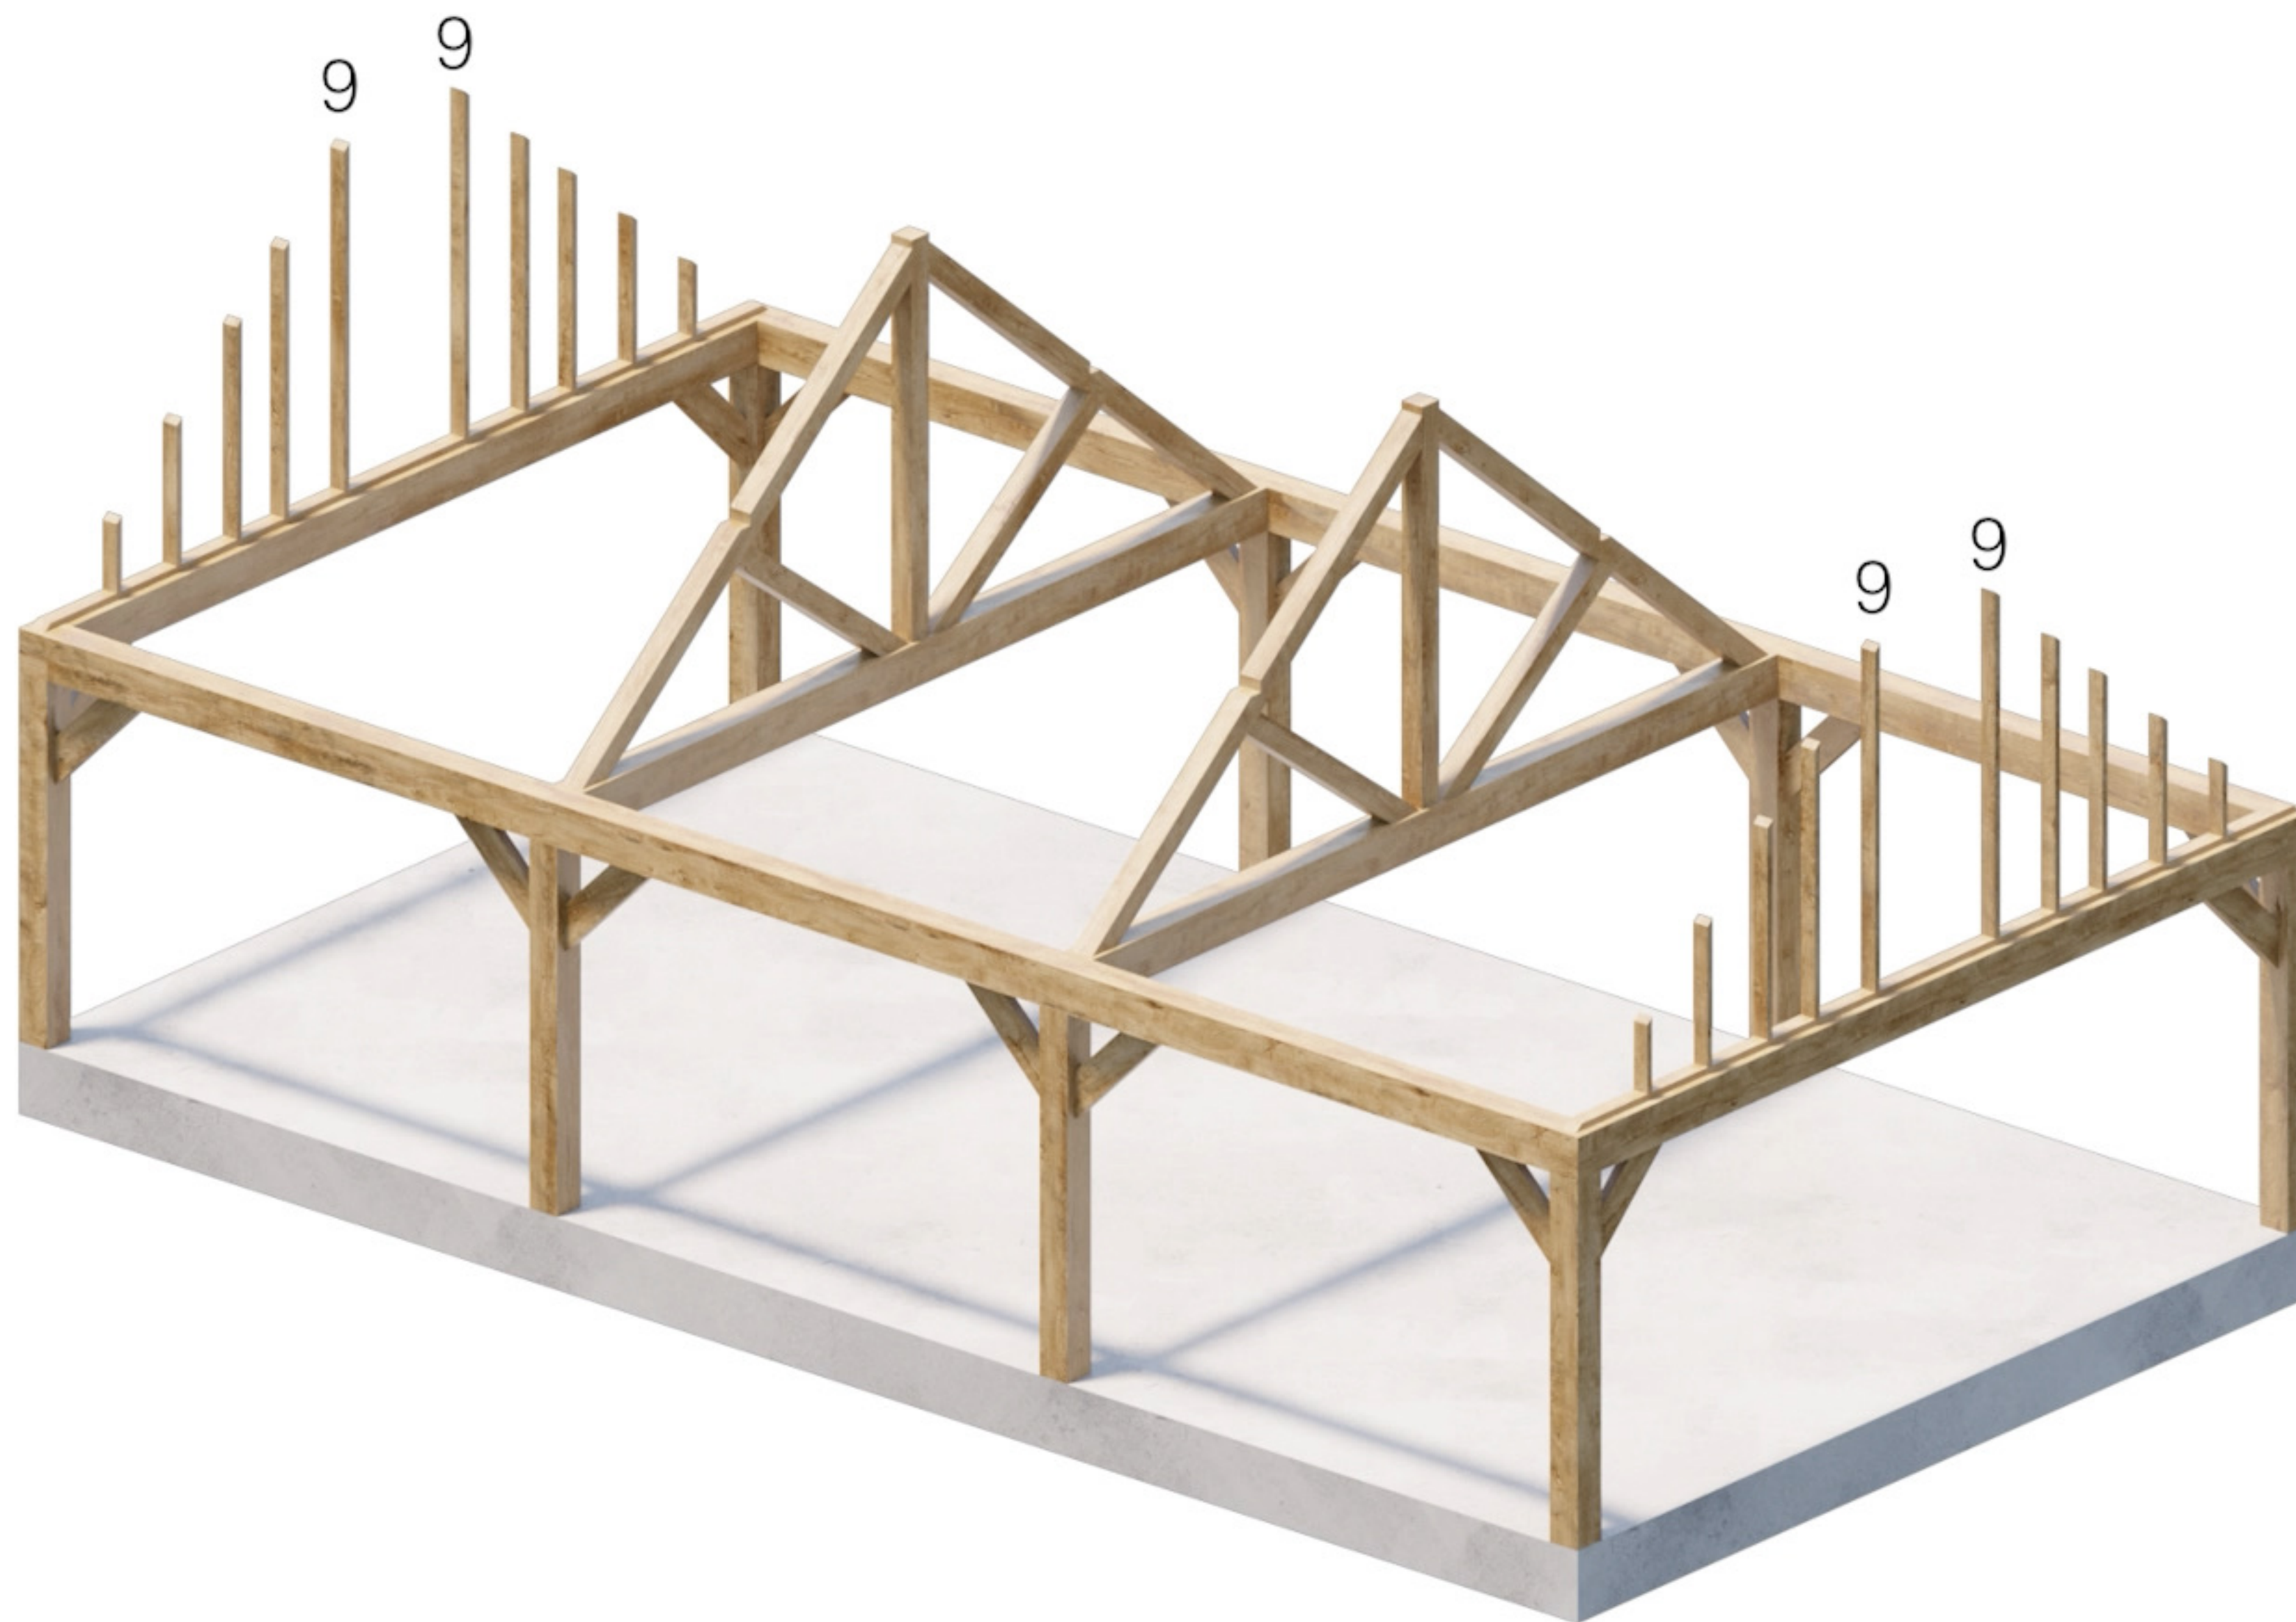


Onderdeel 9

5.5 x 10m

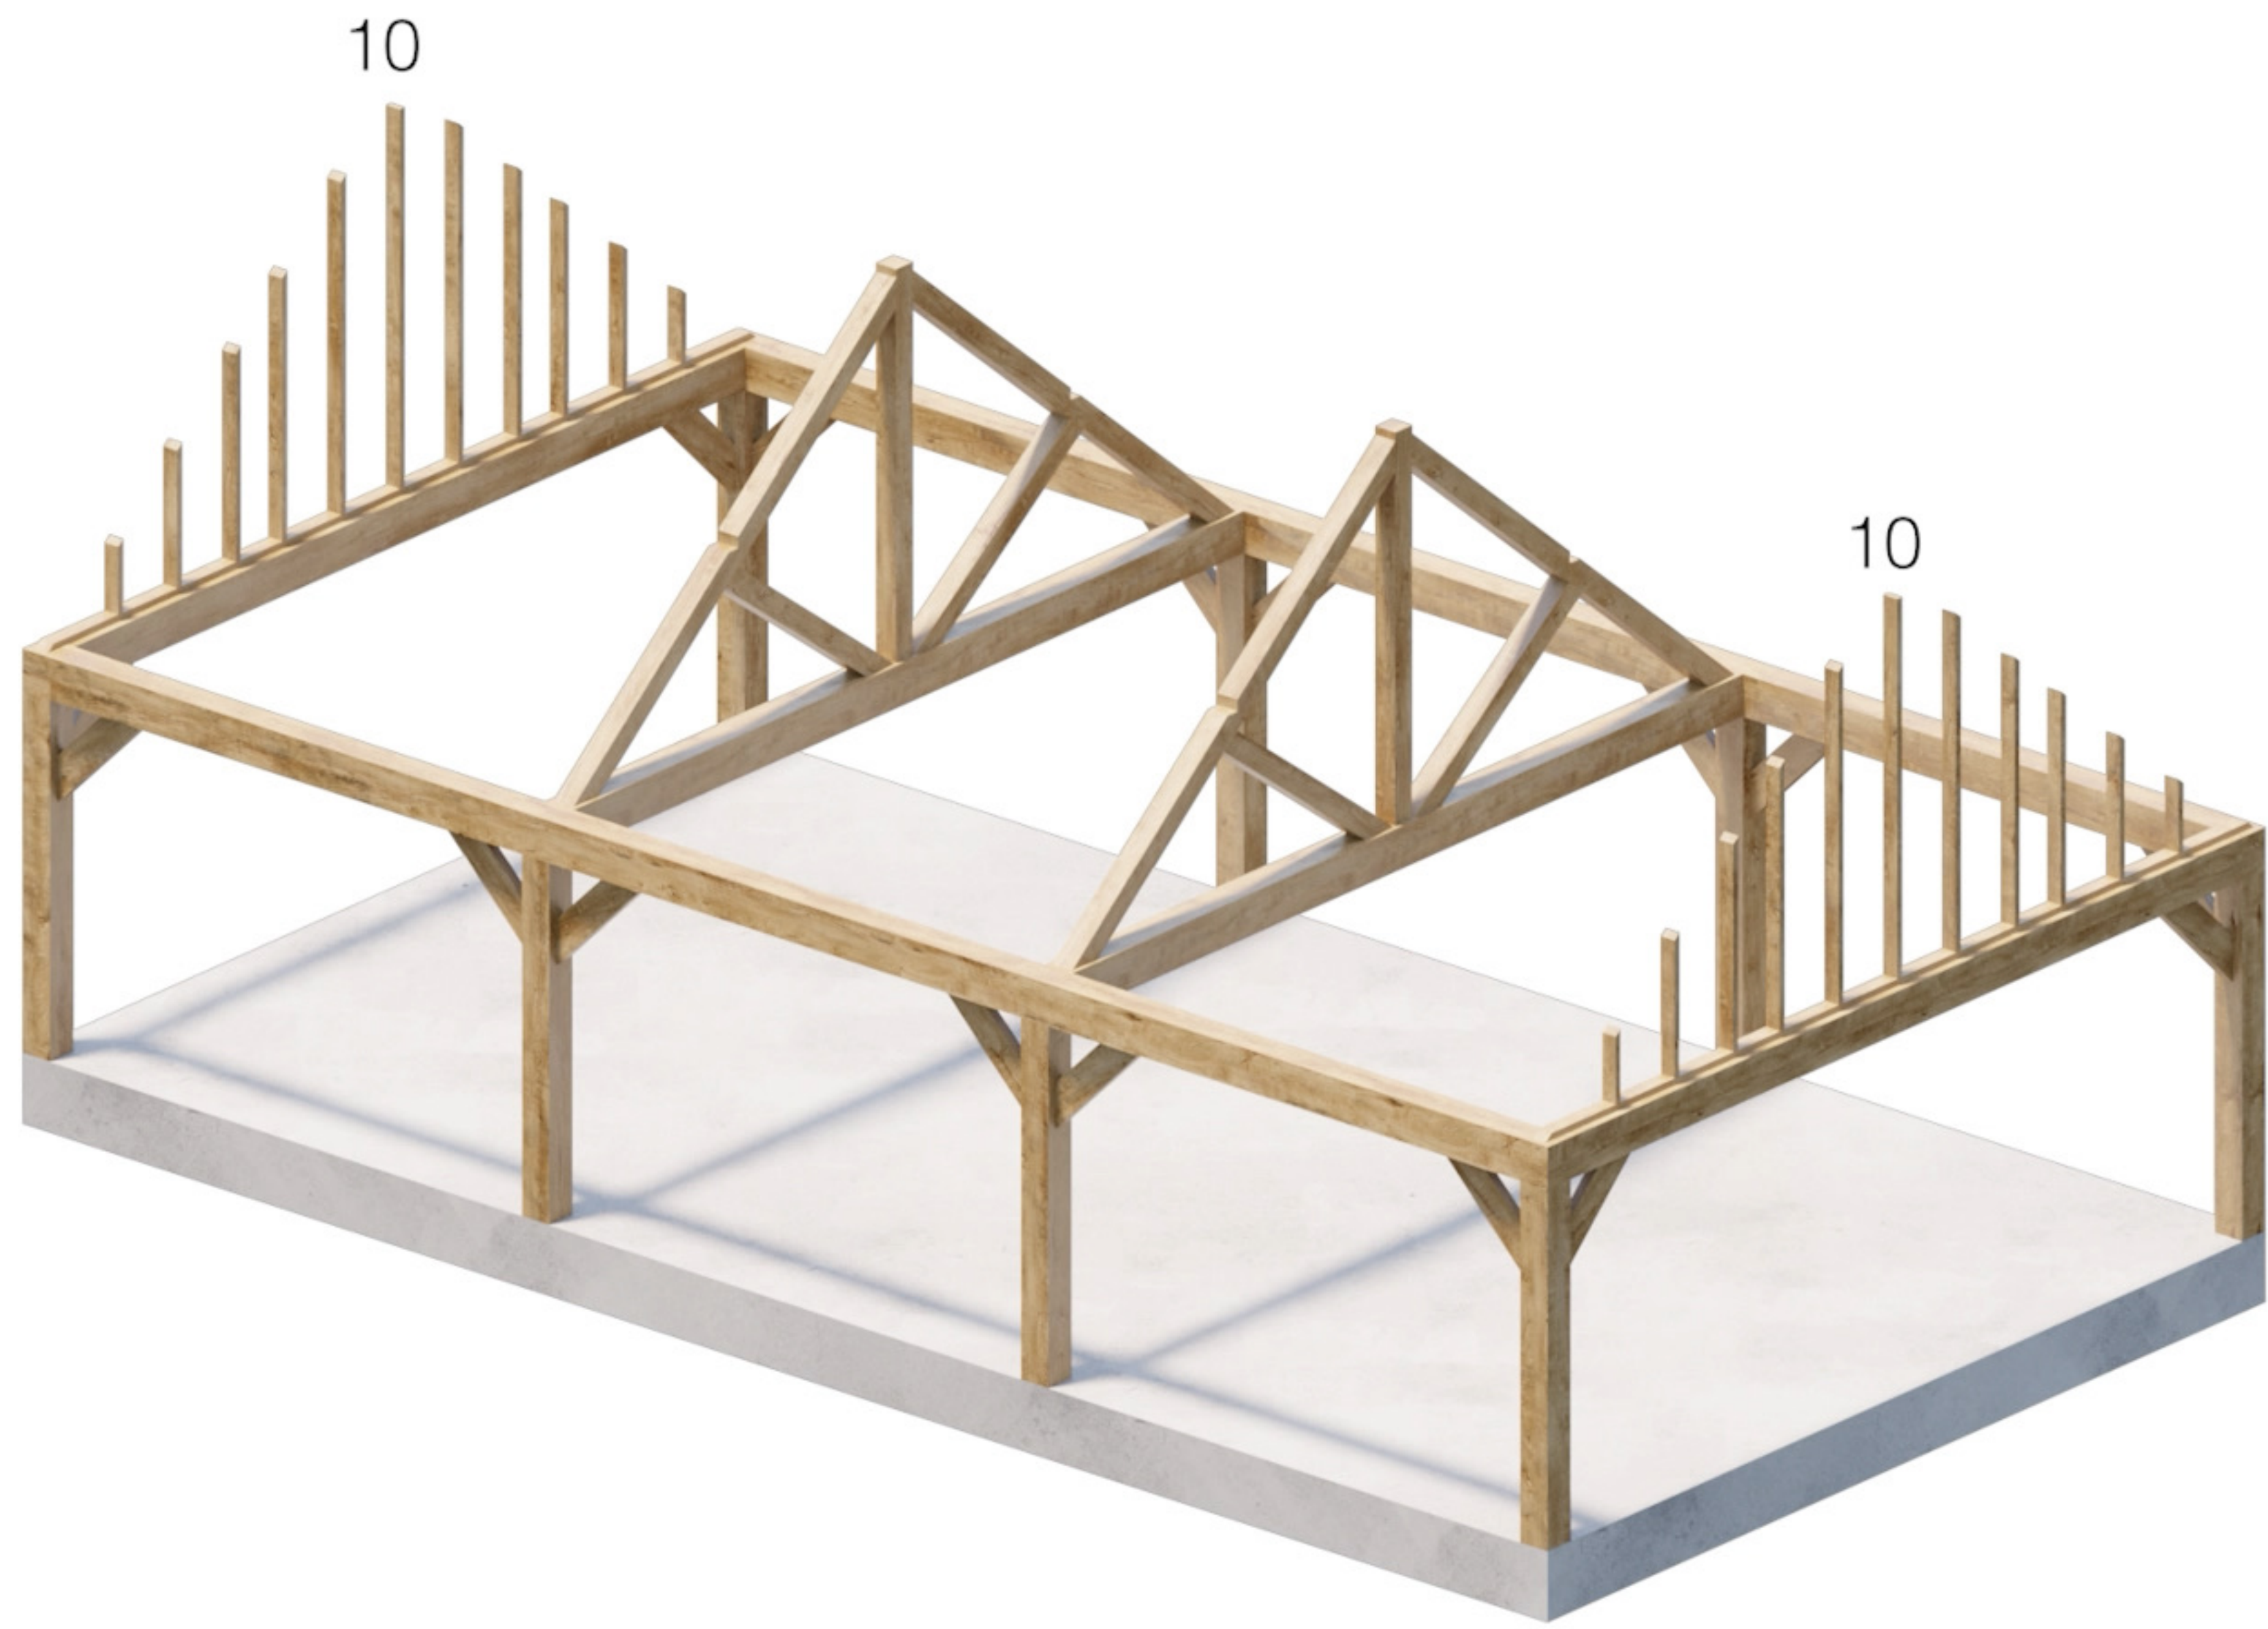


Onderdeel 10

5.5 x 10m

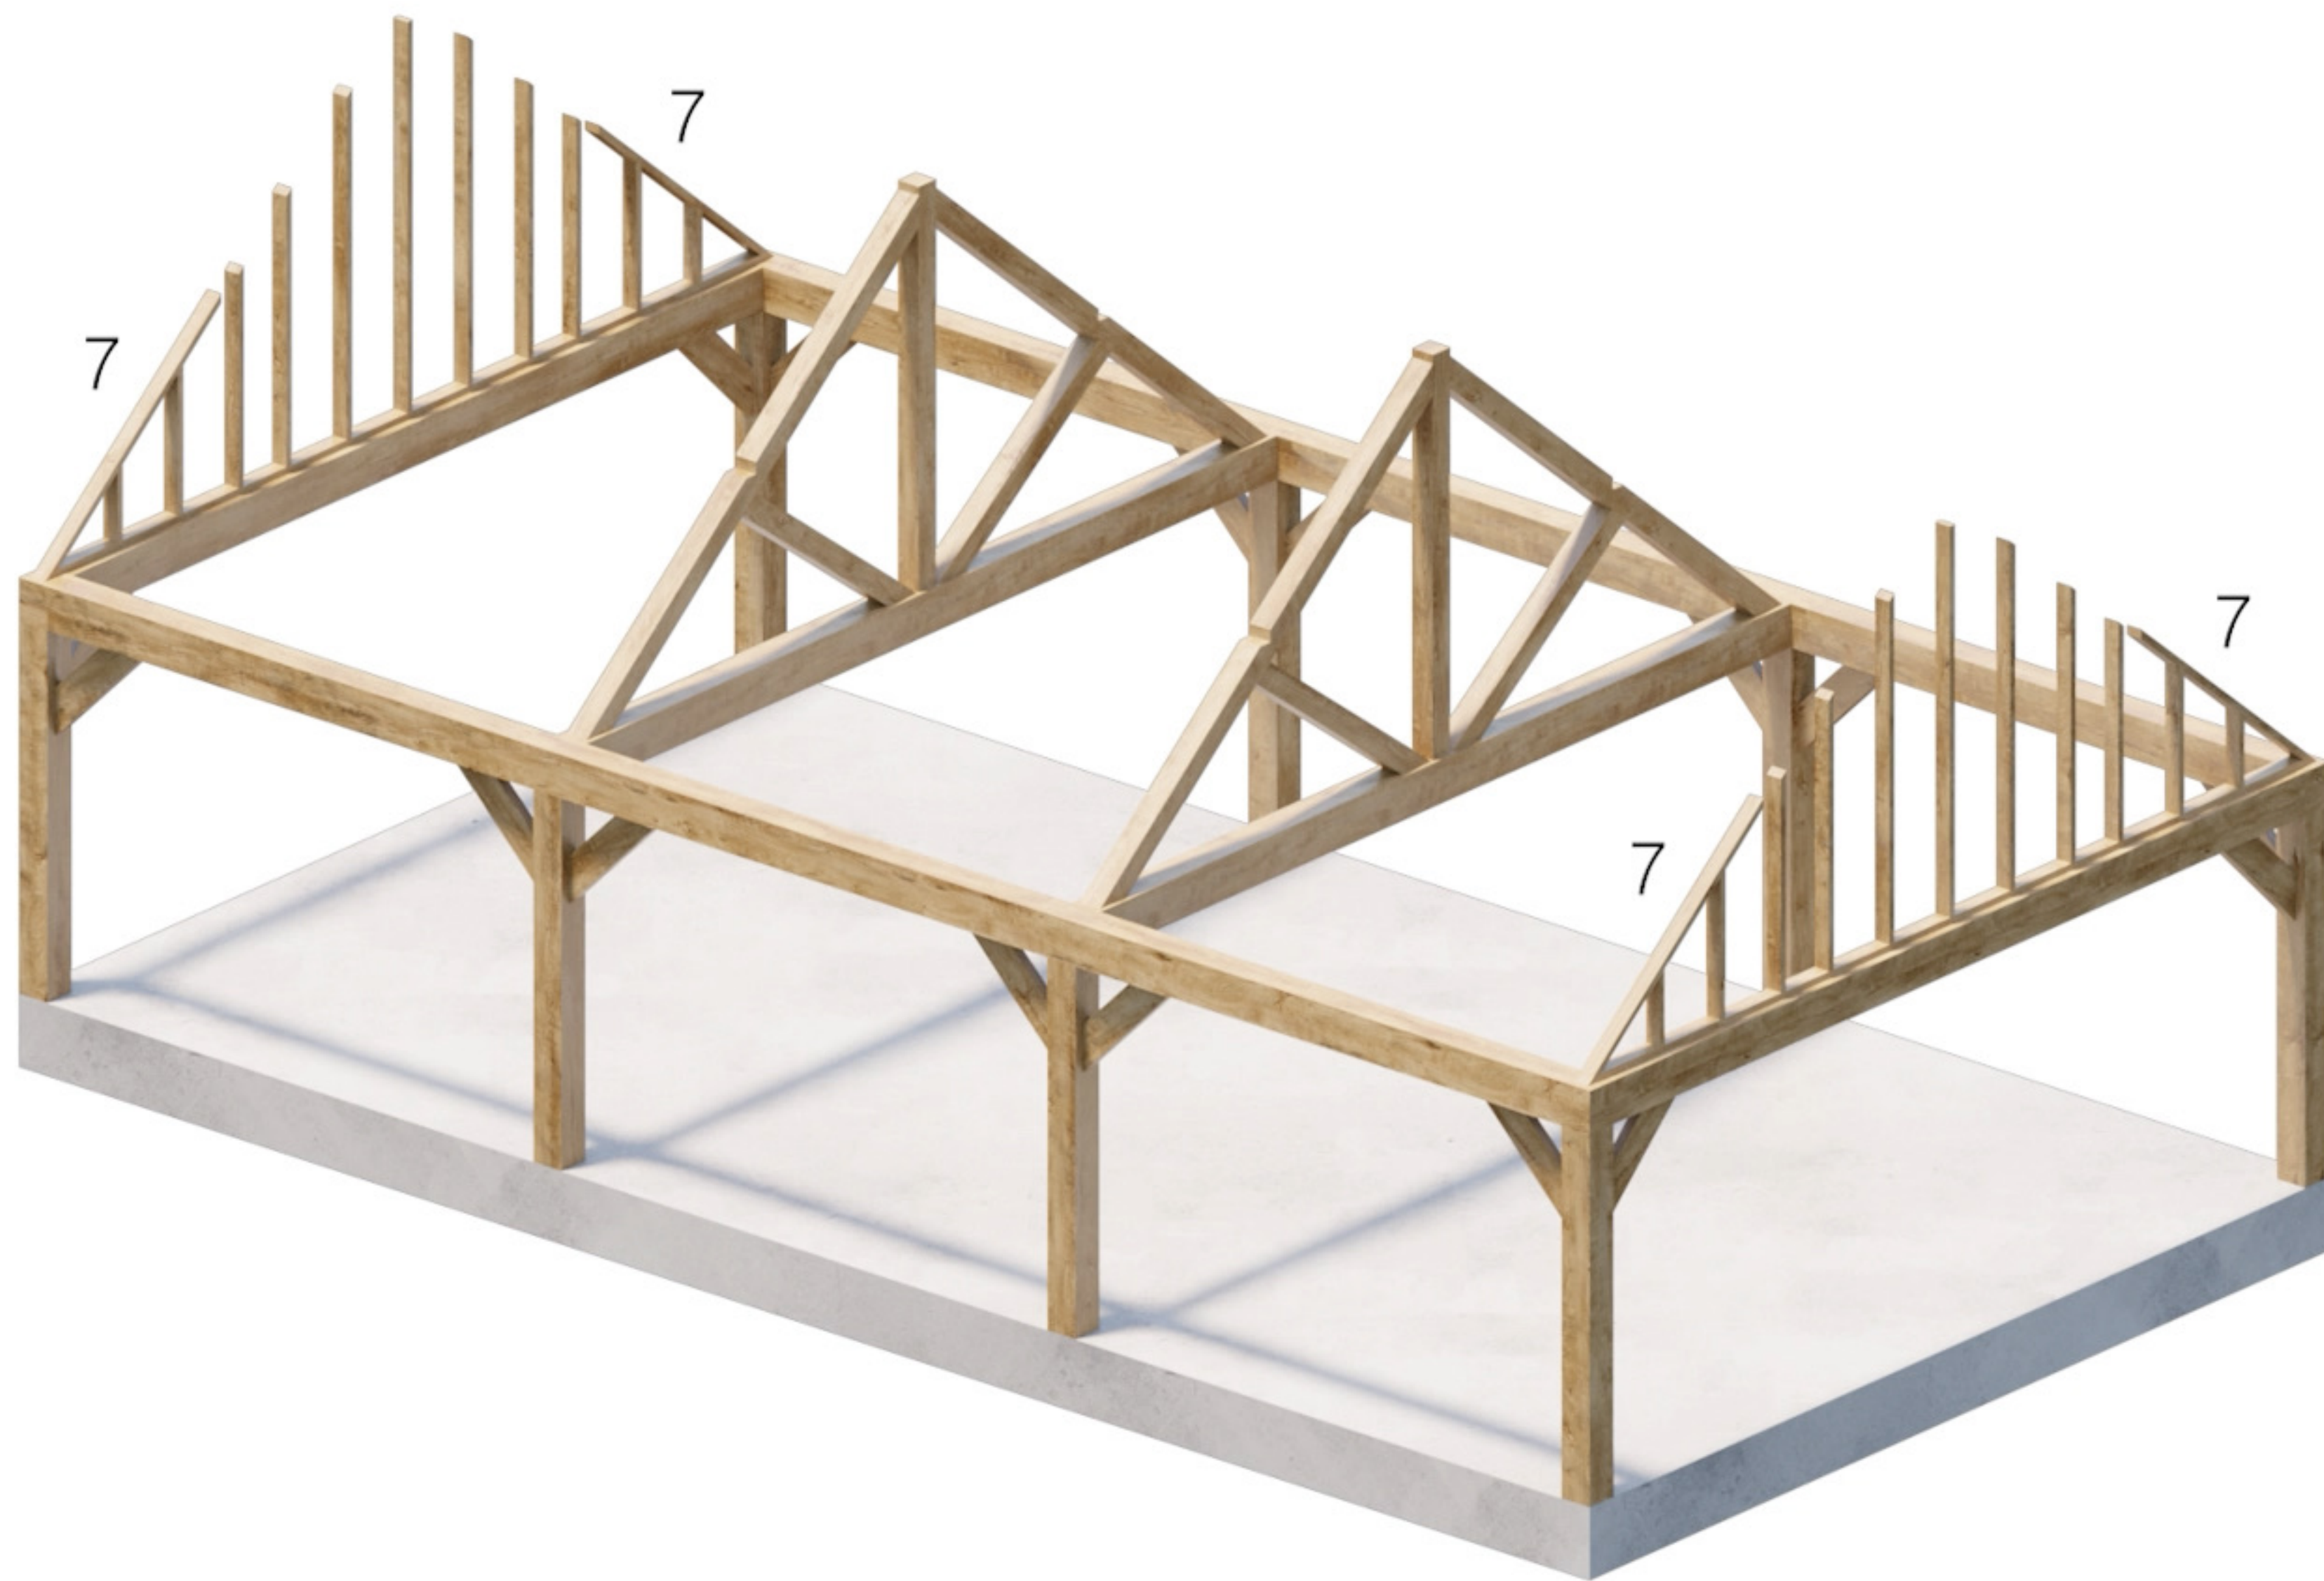


Onderdeel 7

5.5 x 10m

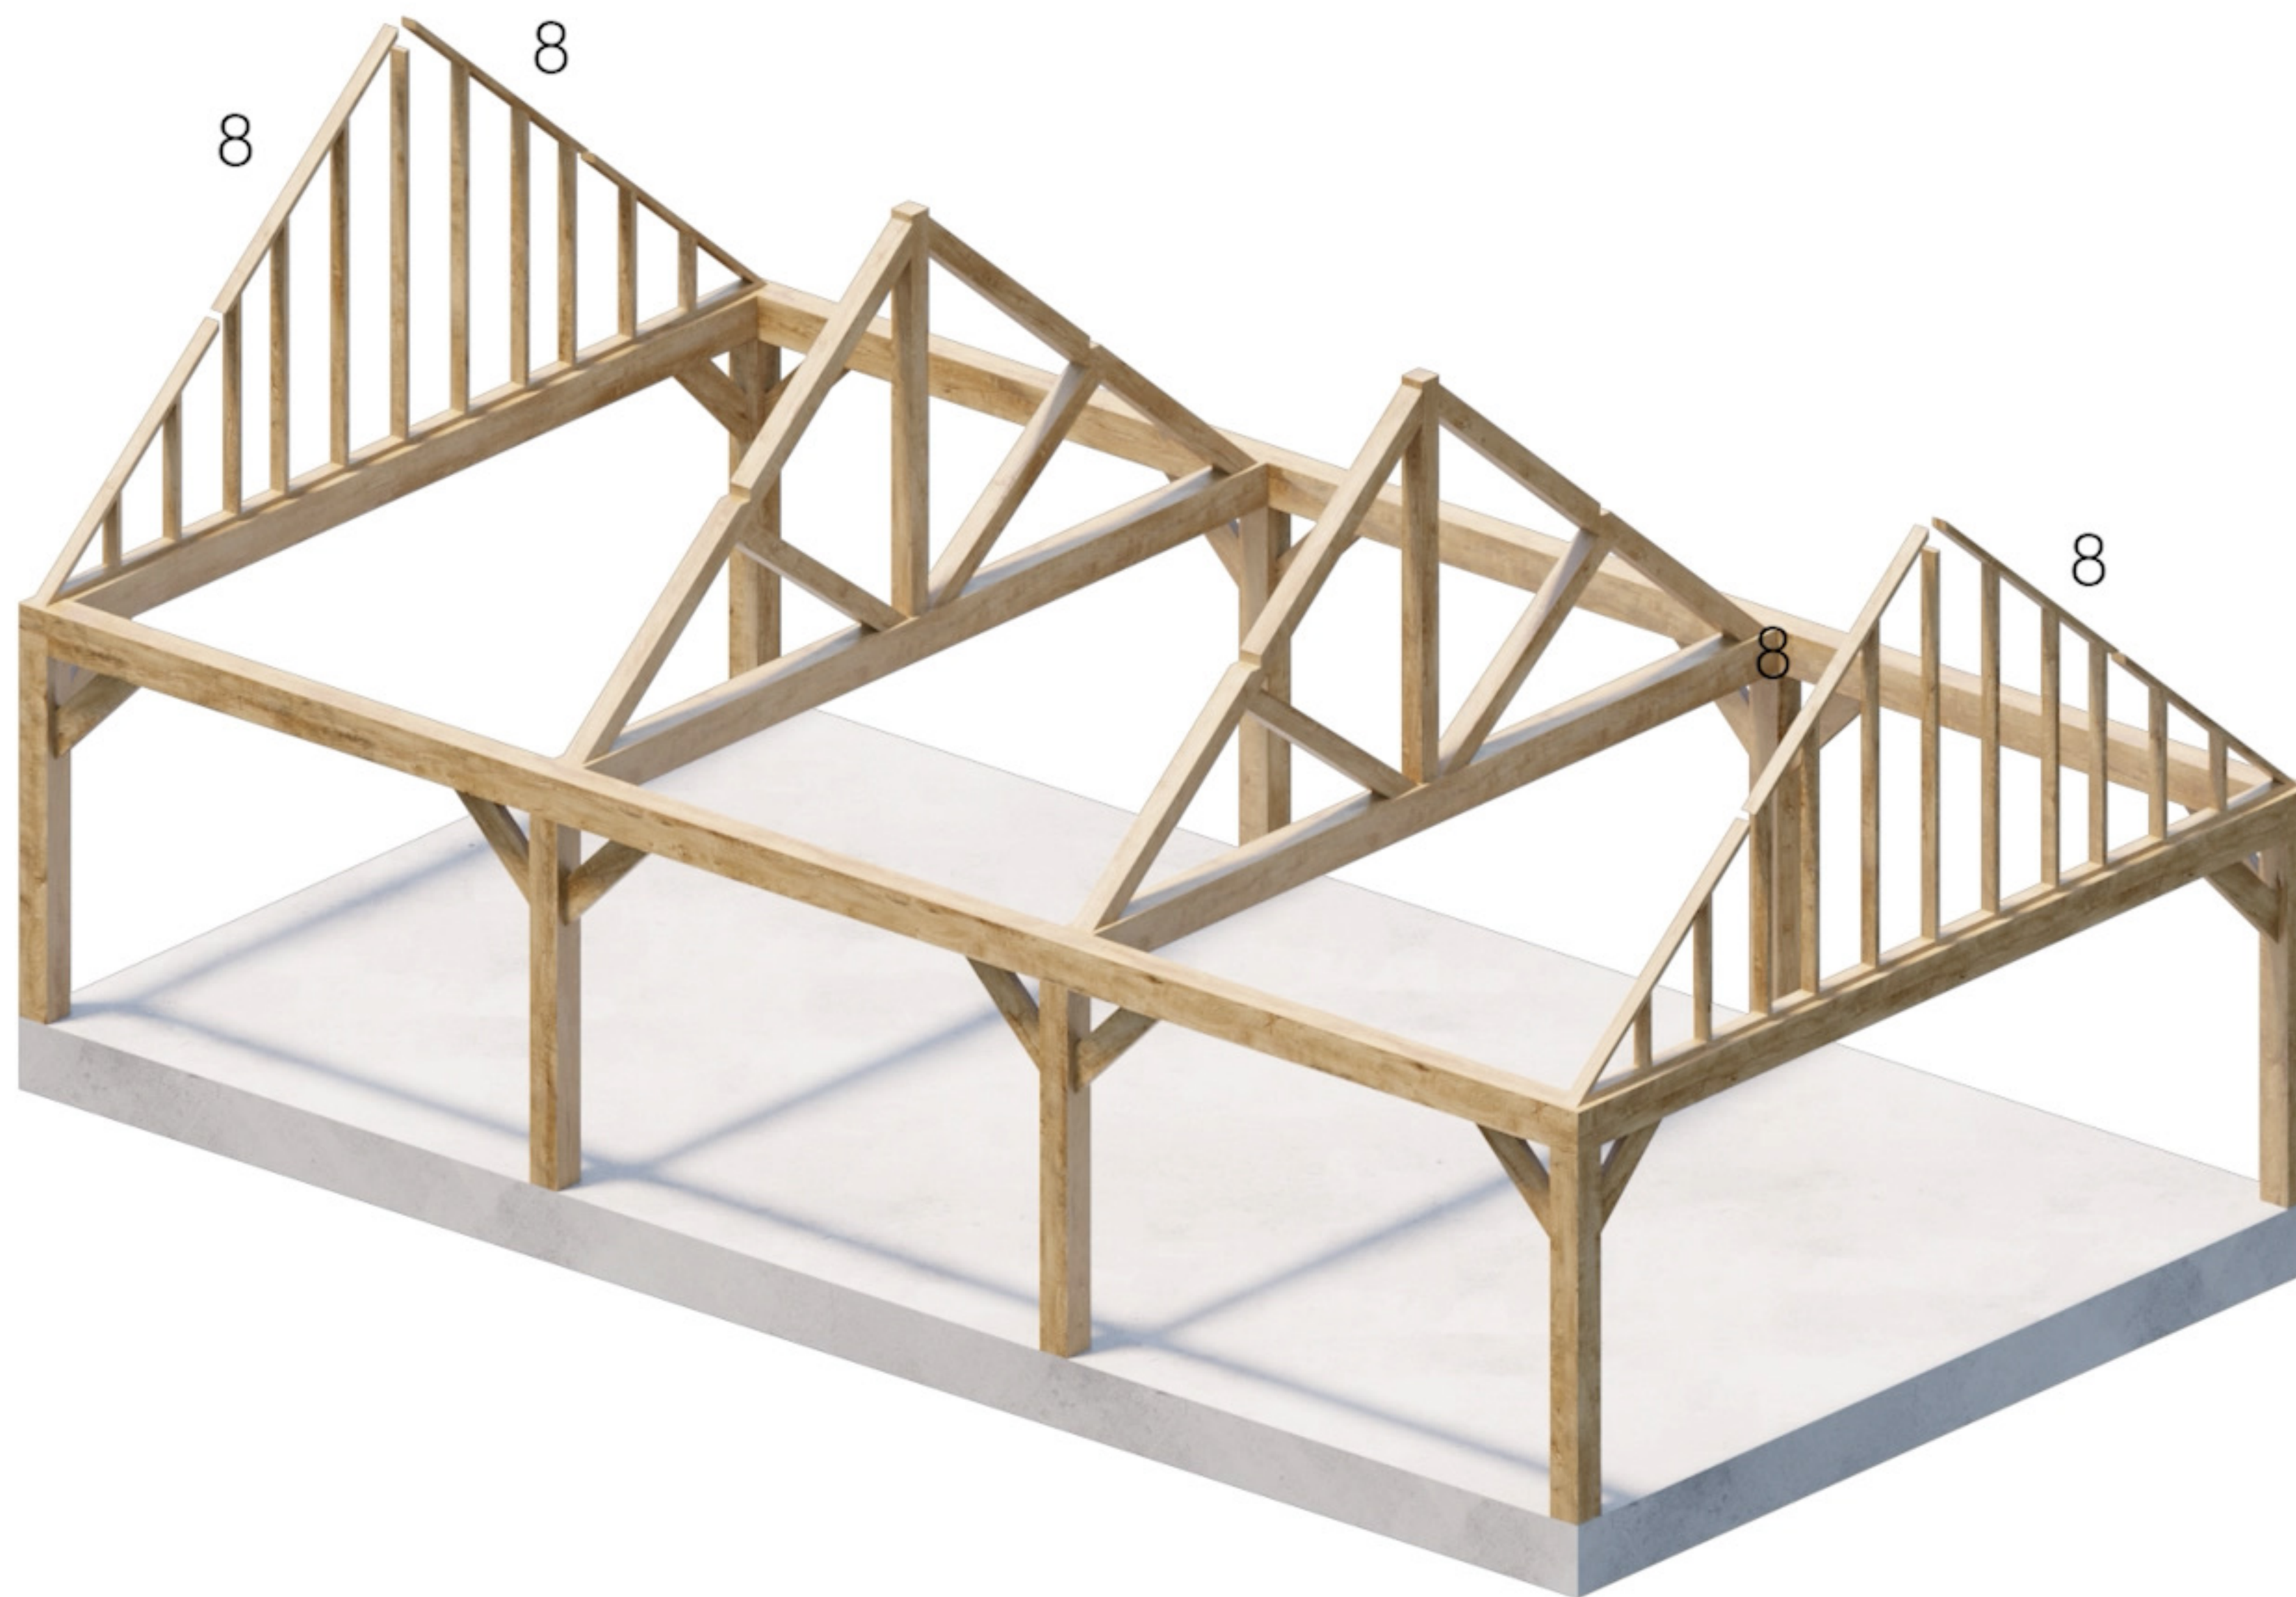


Onderdeel 8

5.5 x 10m

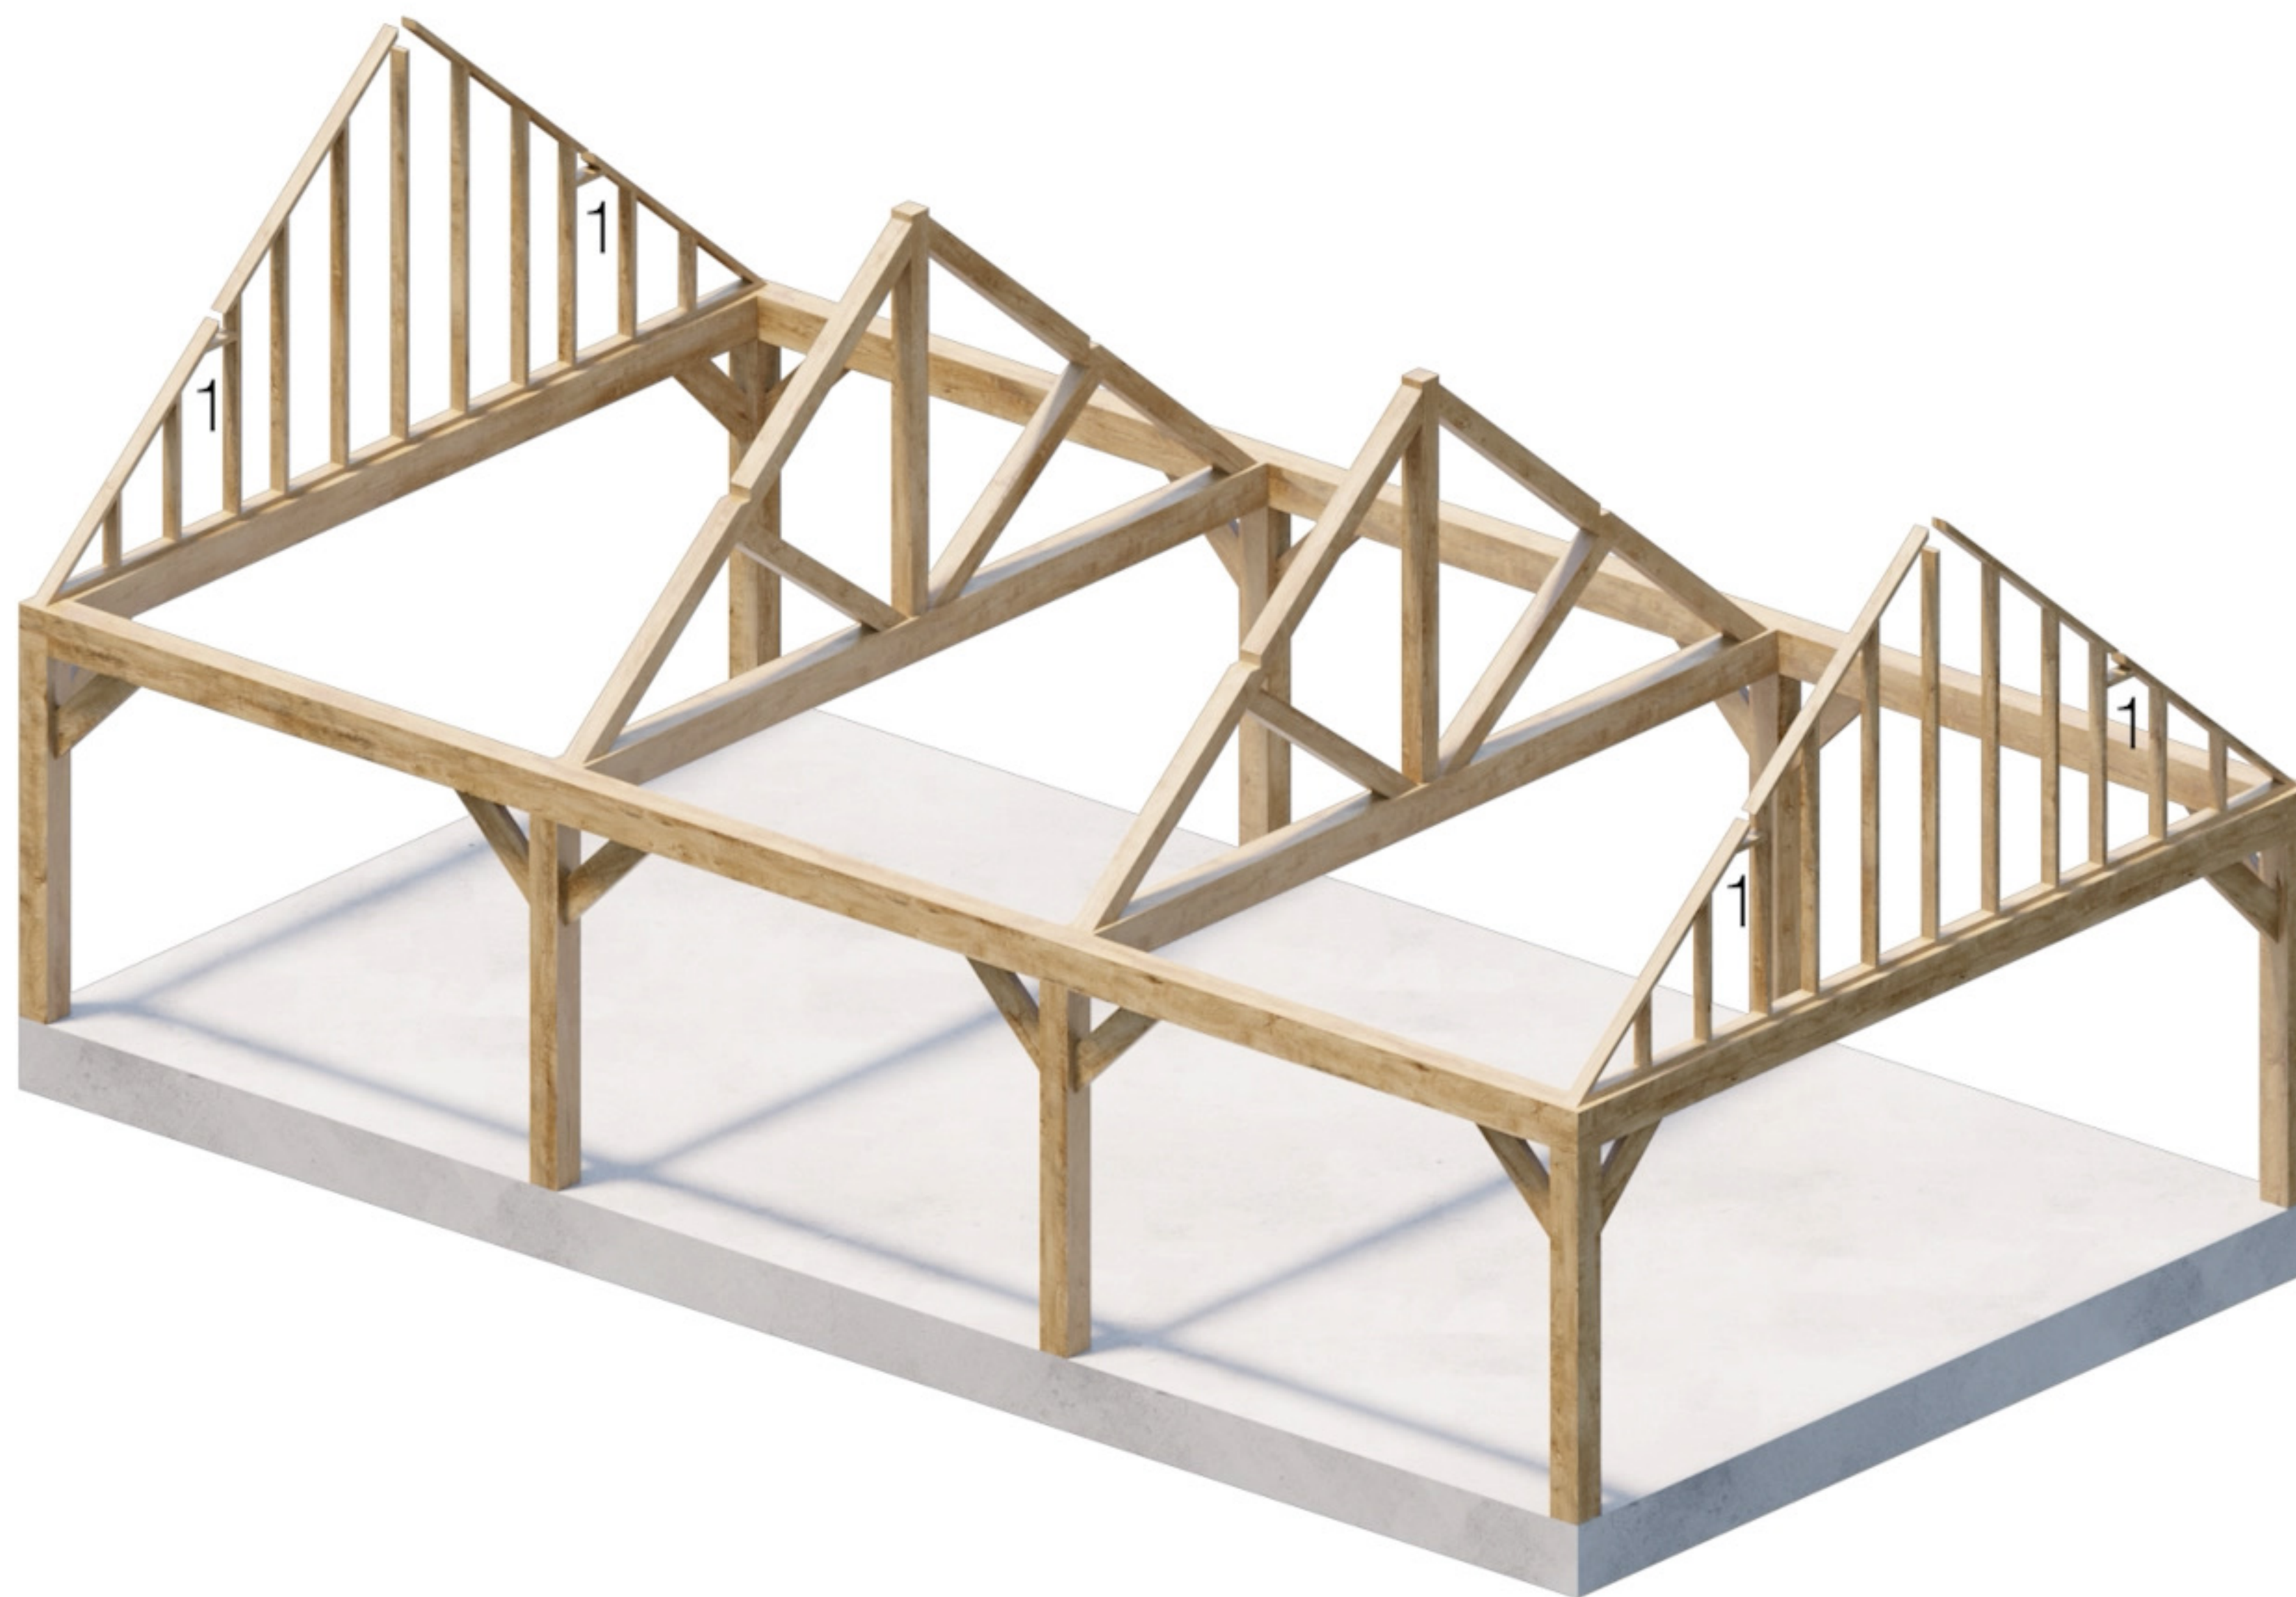


Onderdeel 1

5.5 x 10m

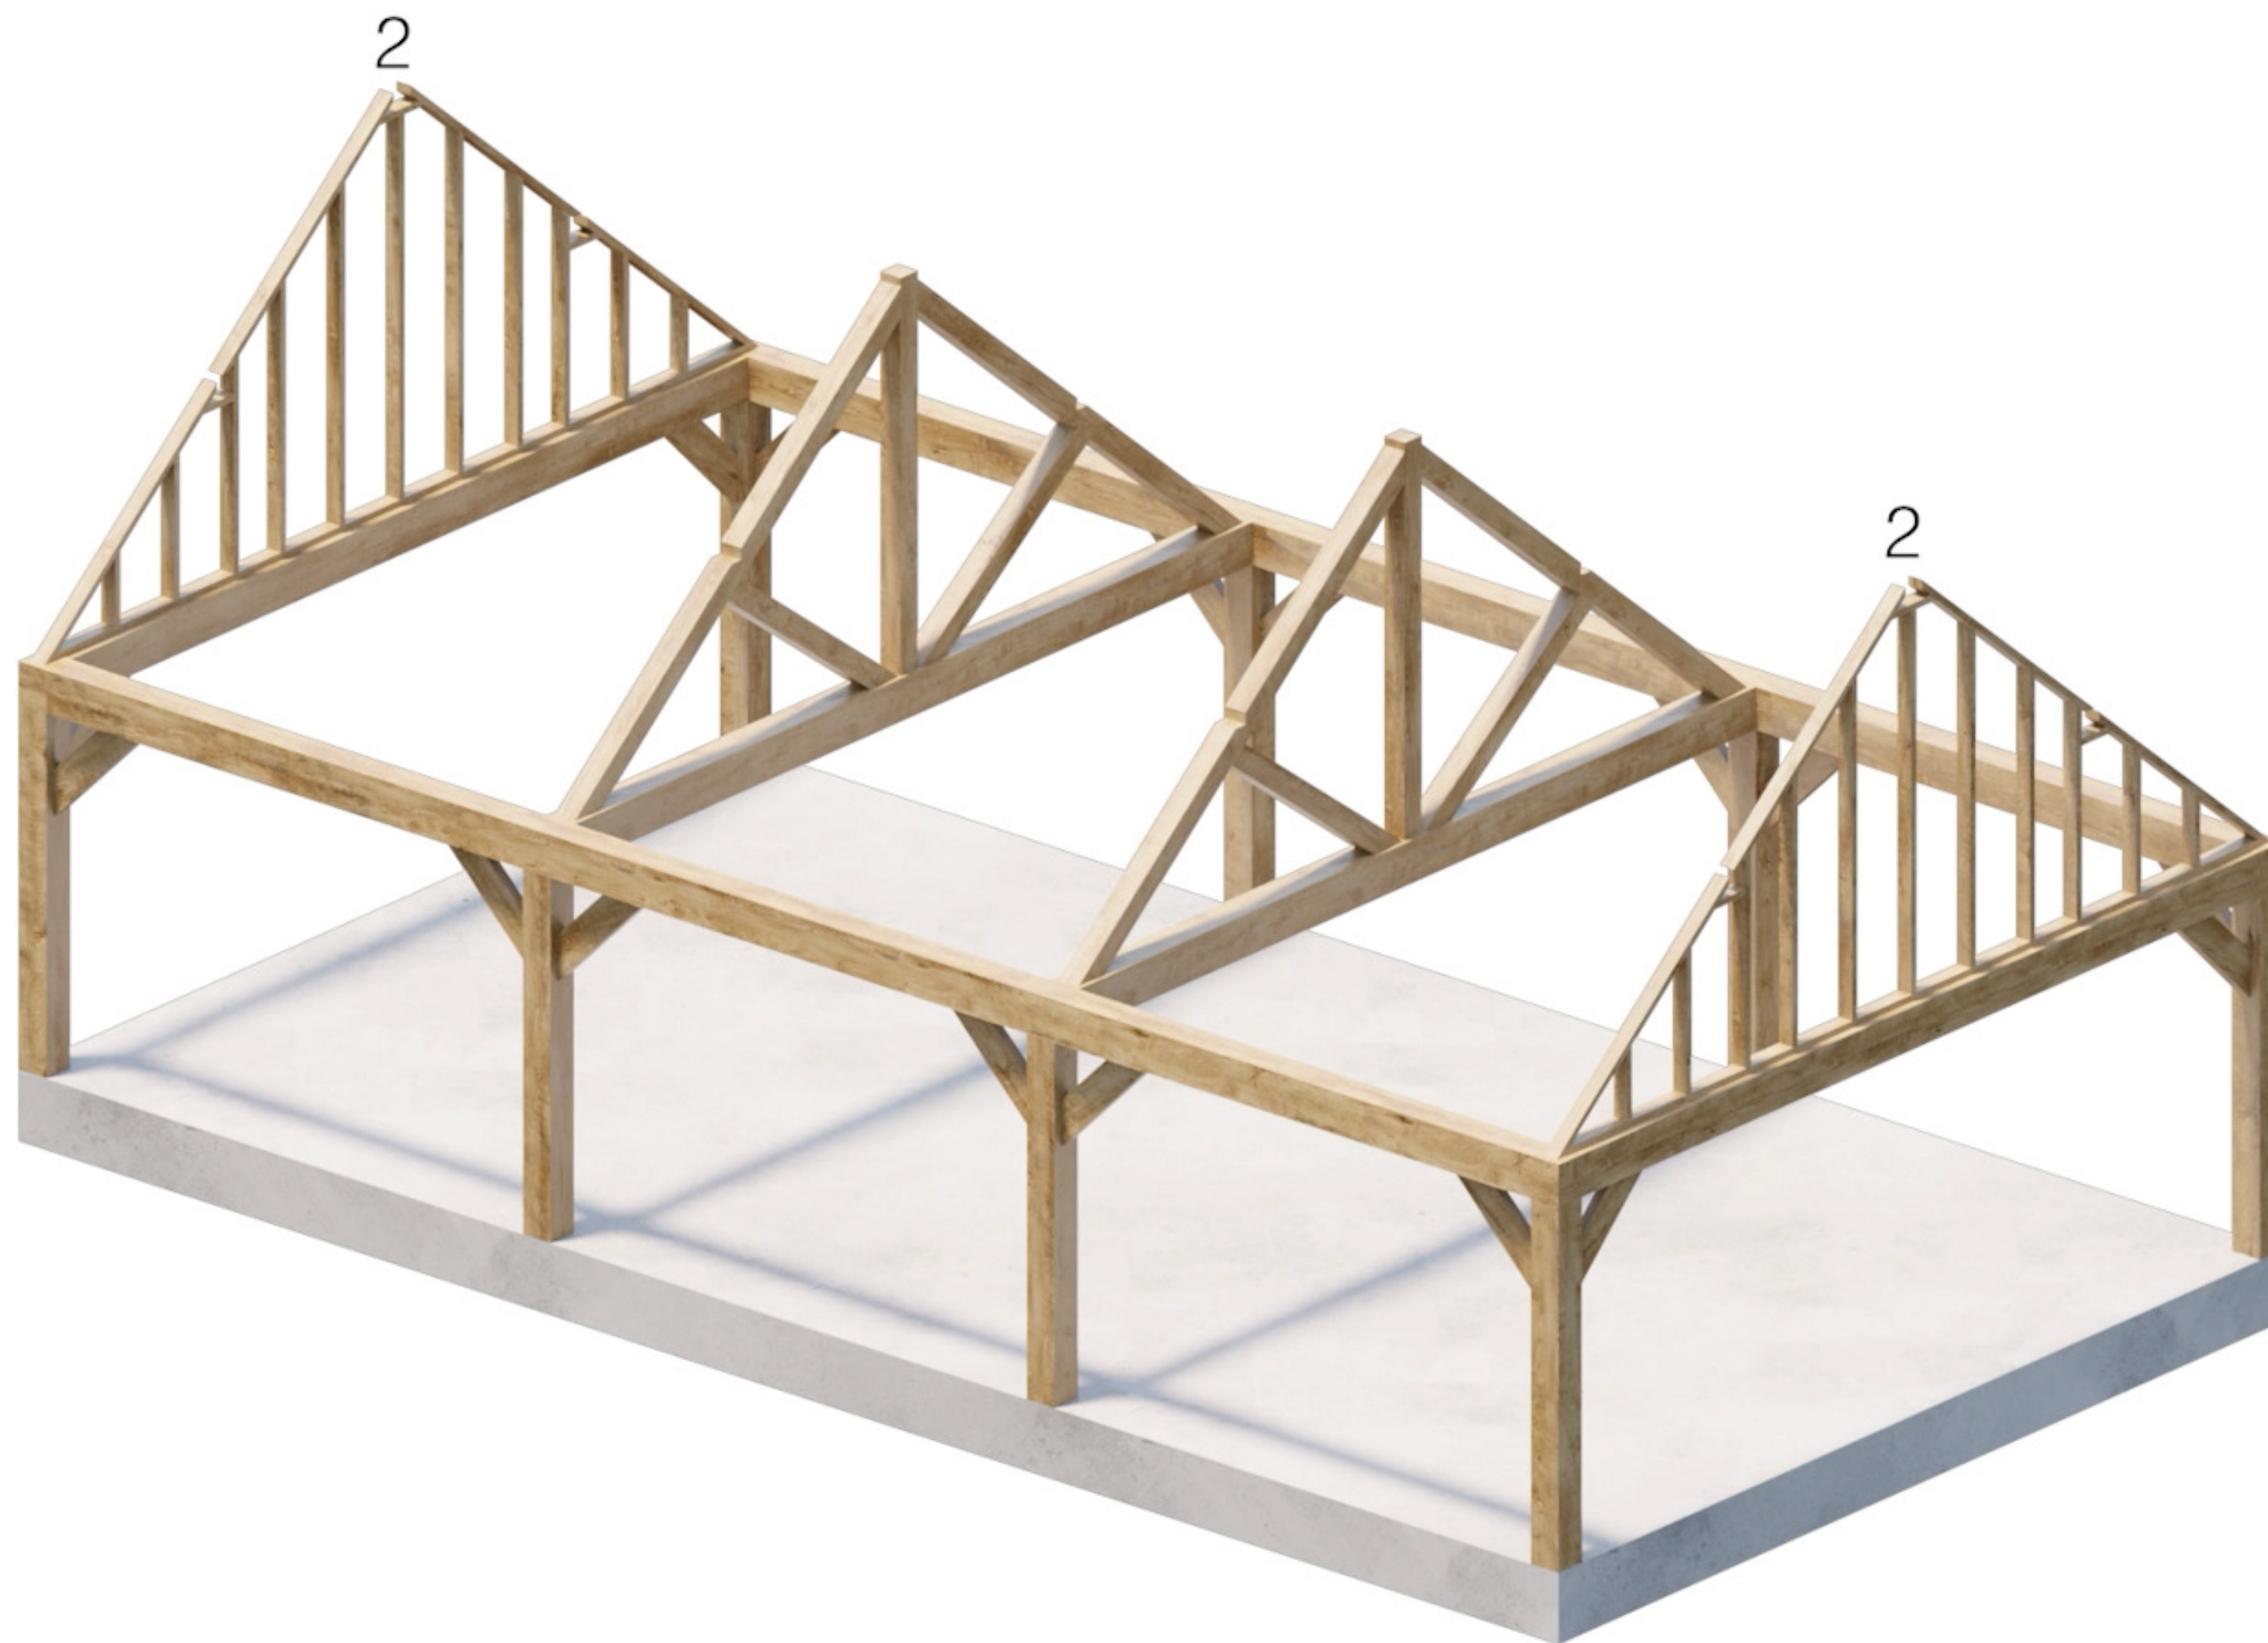


Onderdeel 2

5.5 x 10m

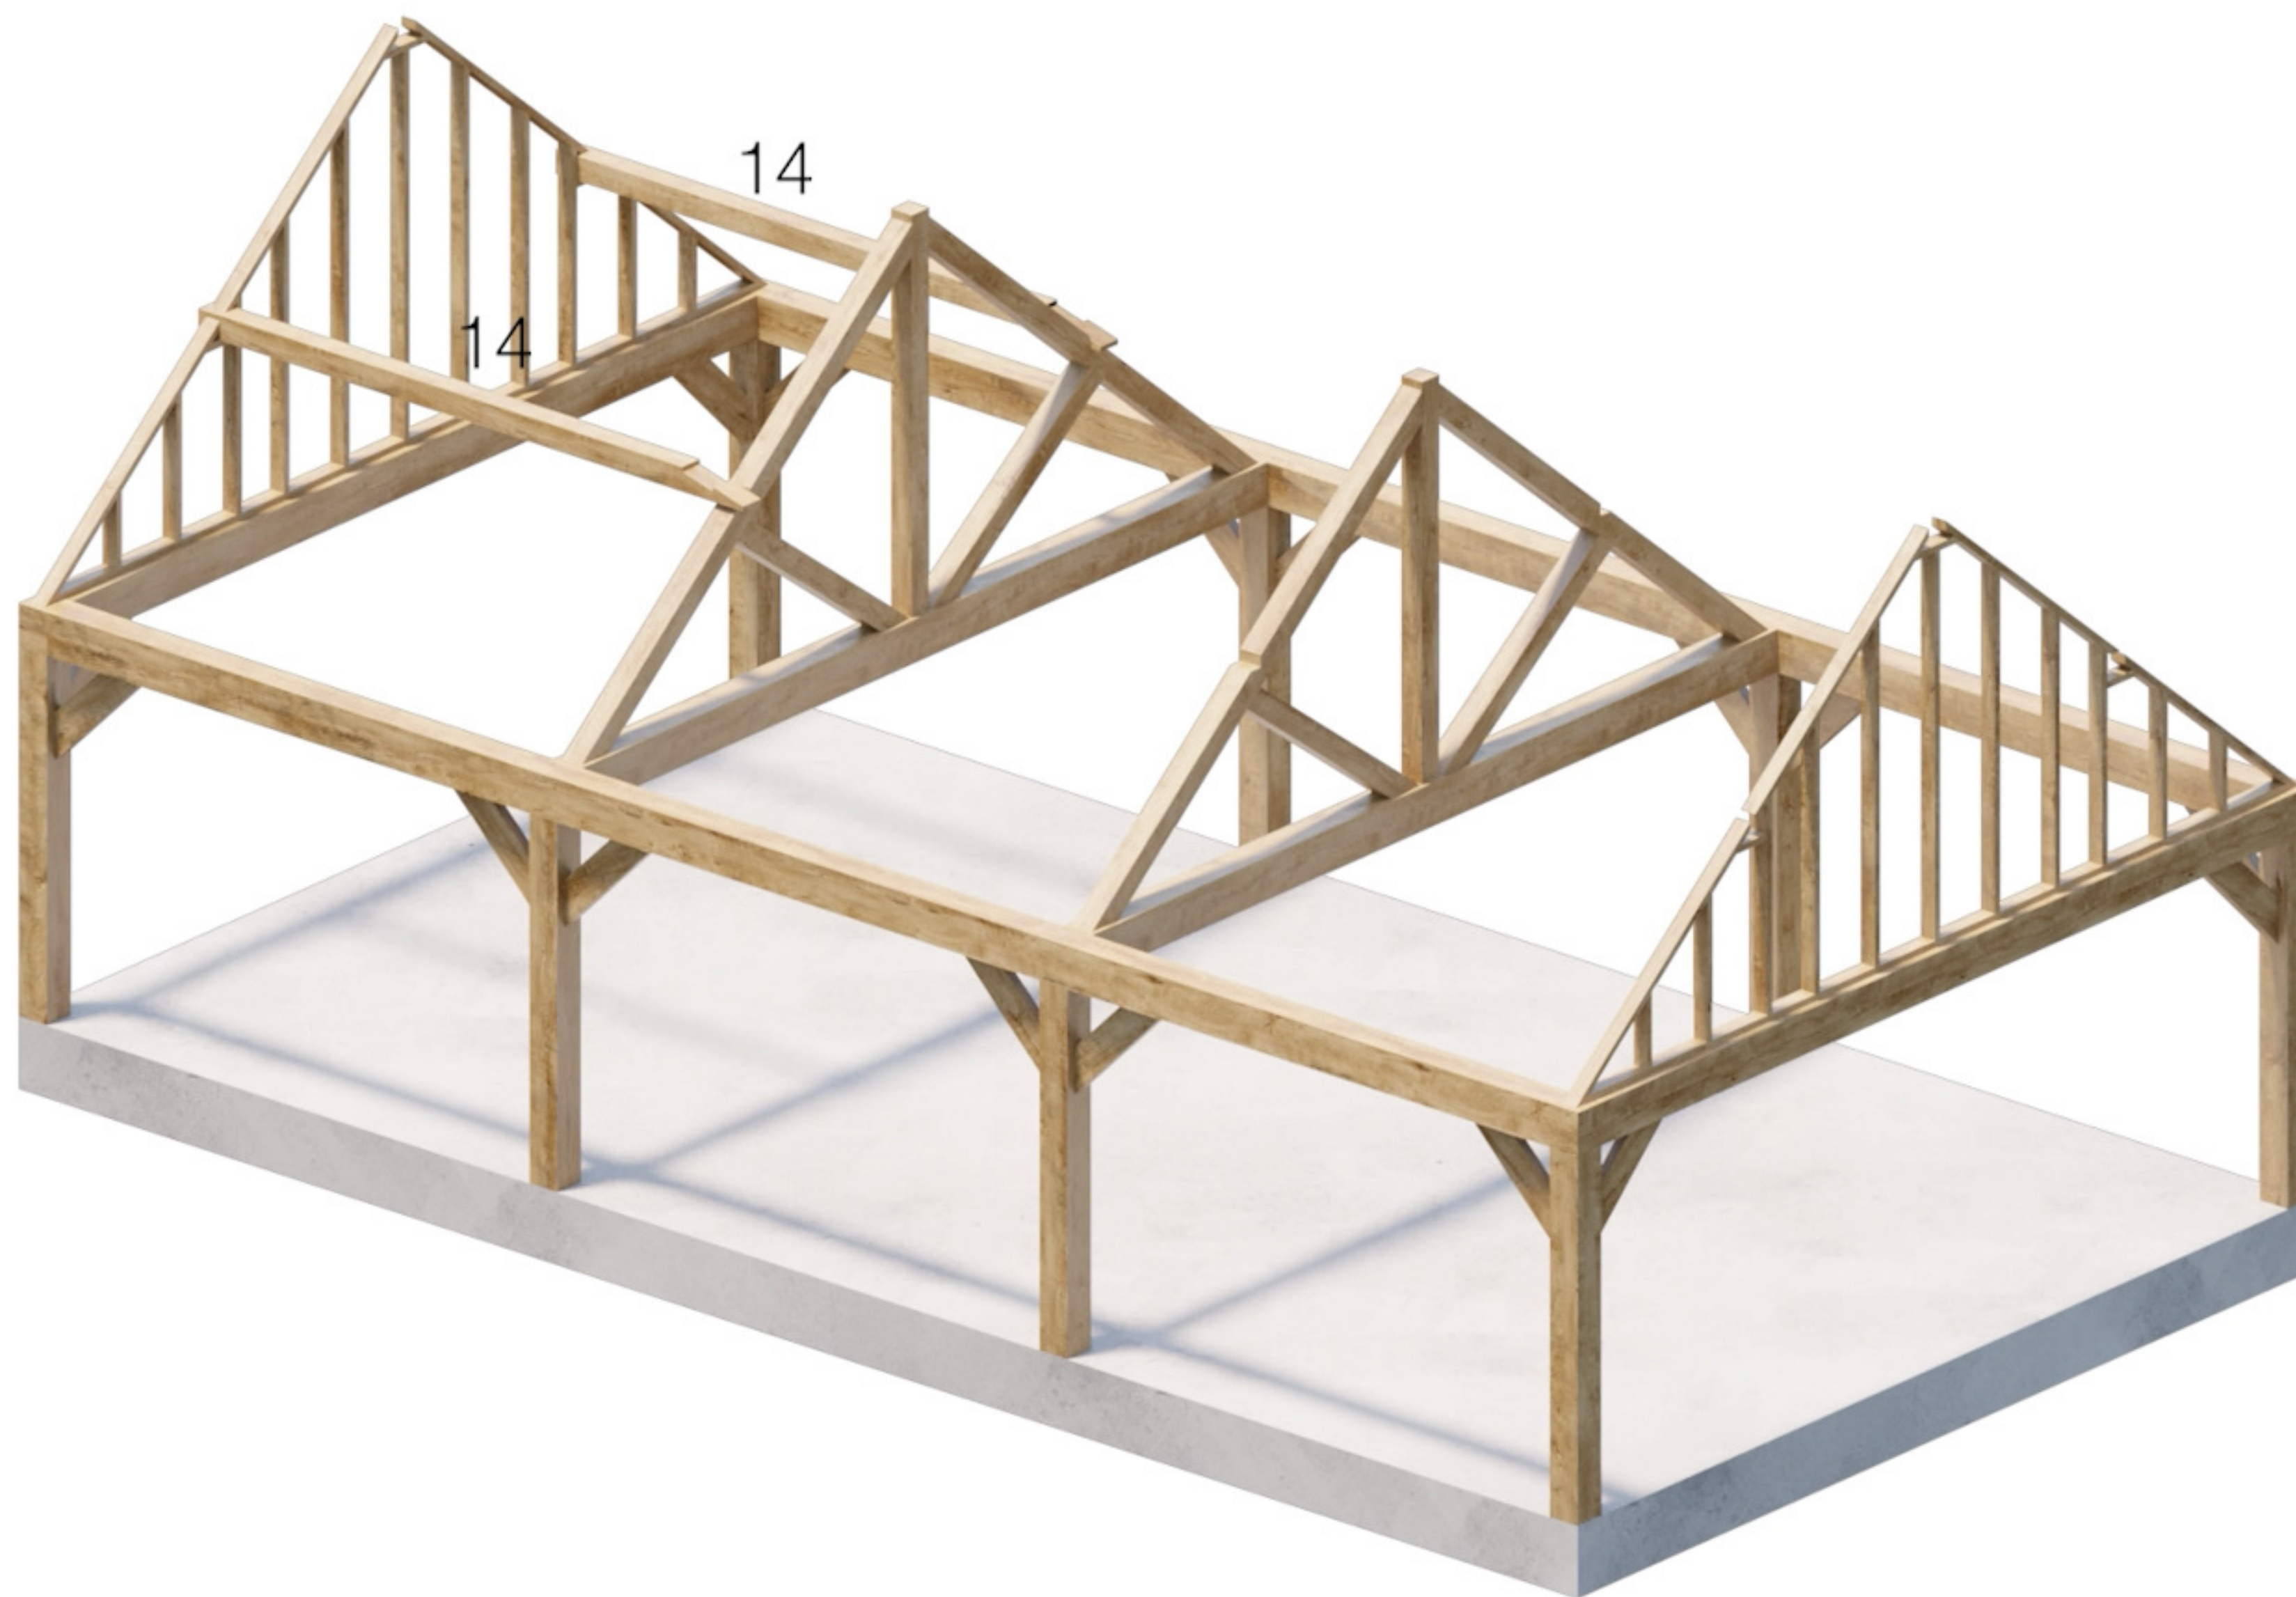


Onderdeel 14

5.5 x 10m

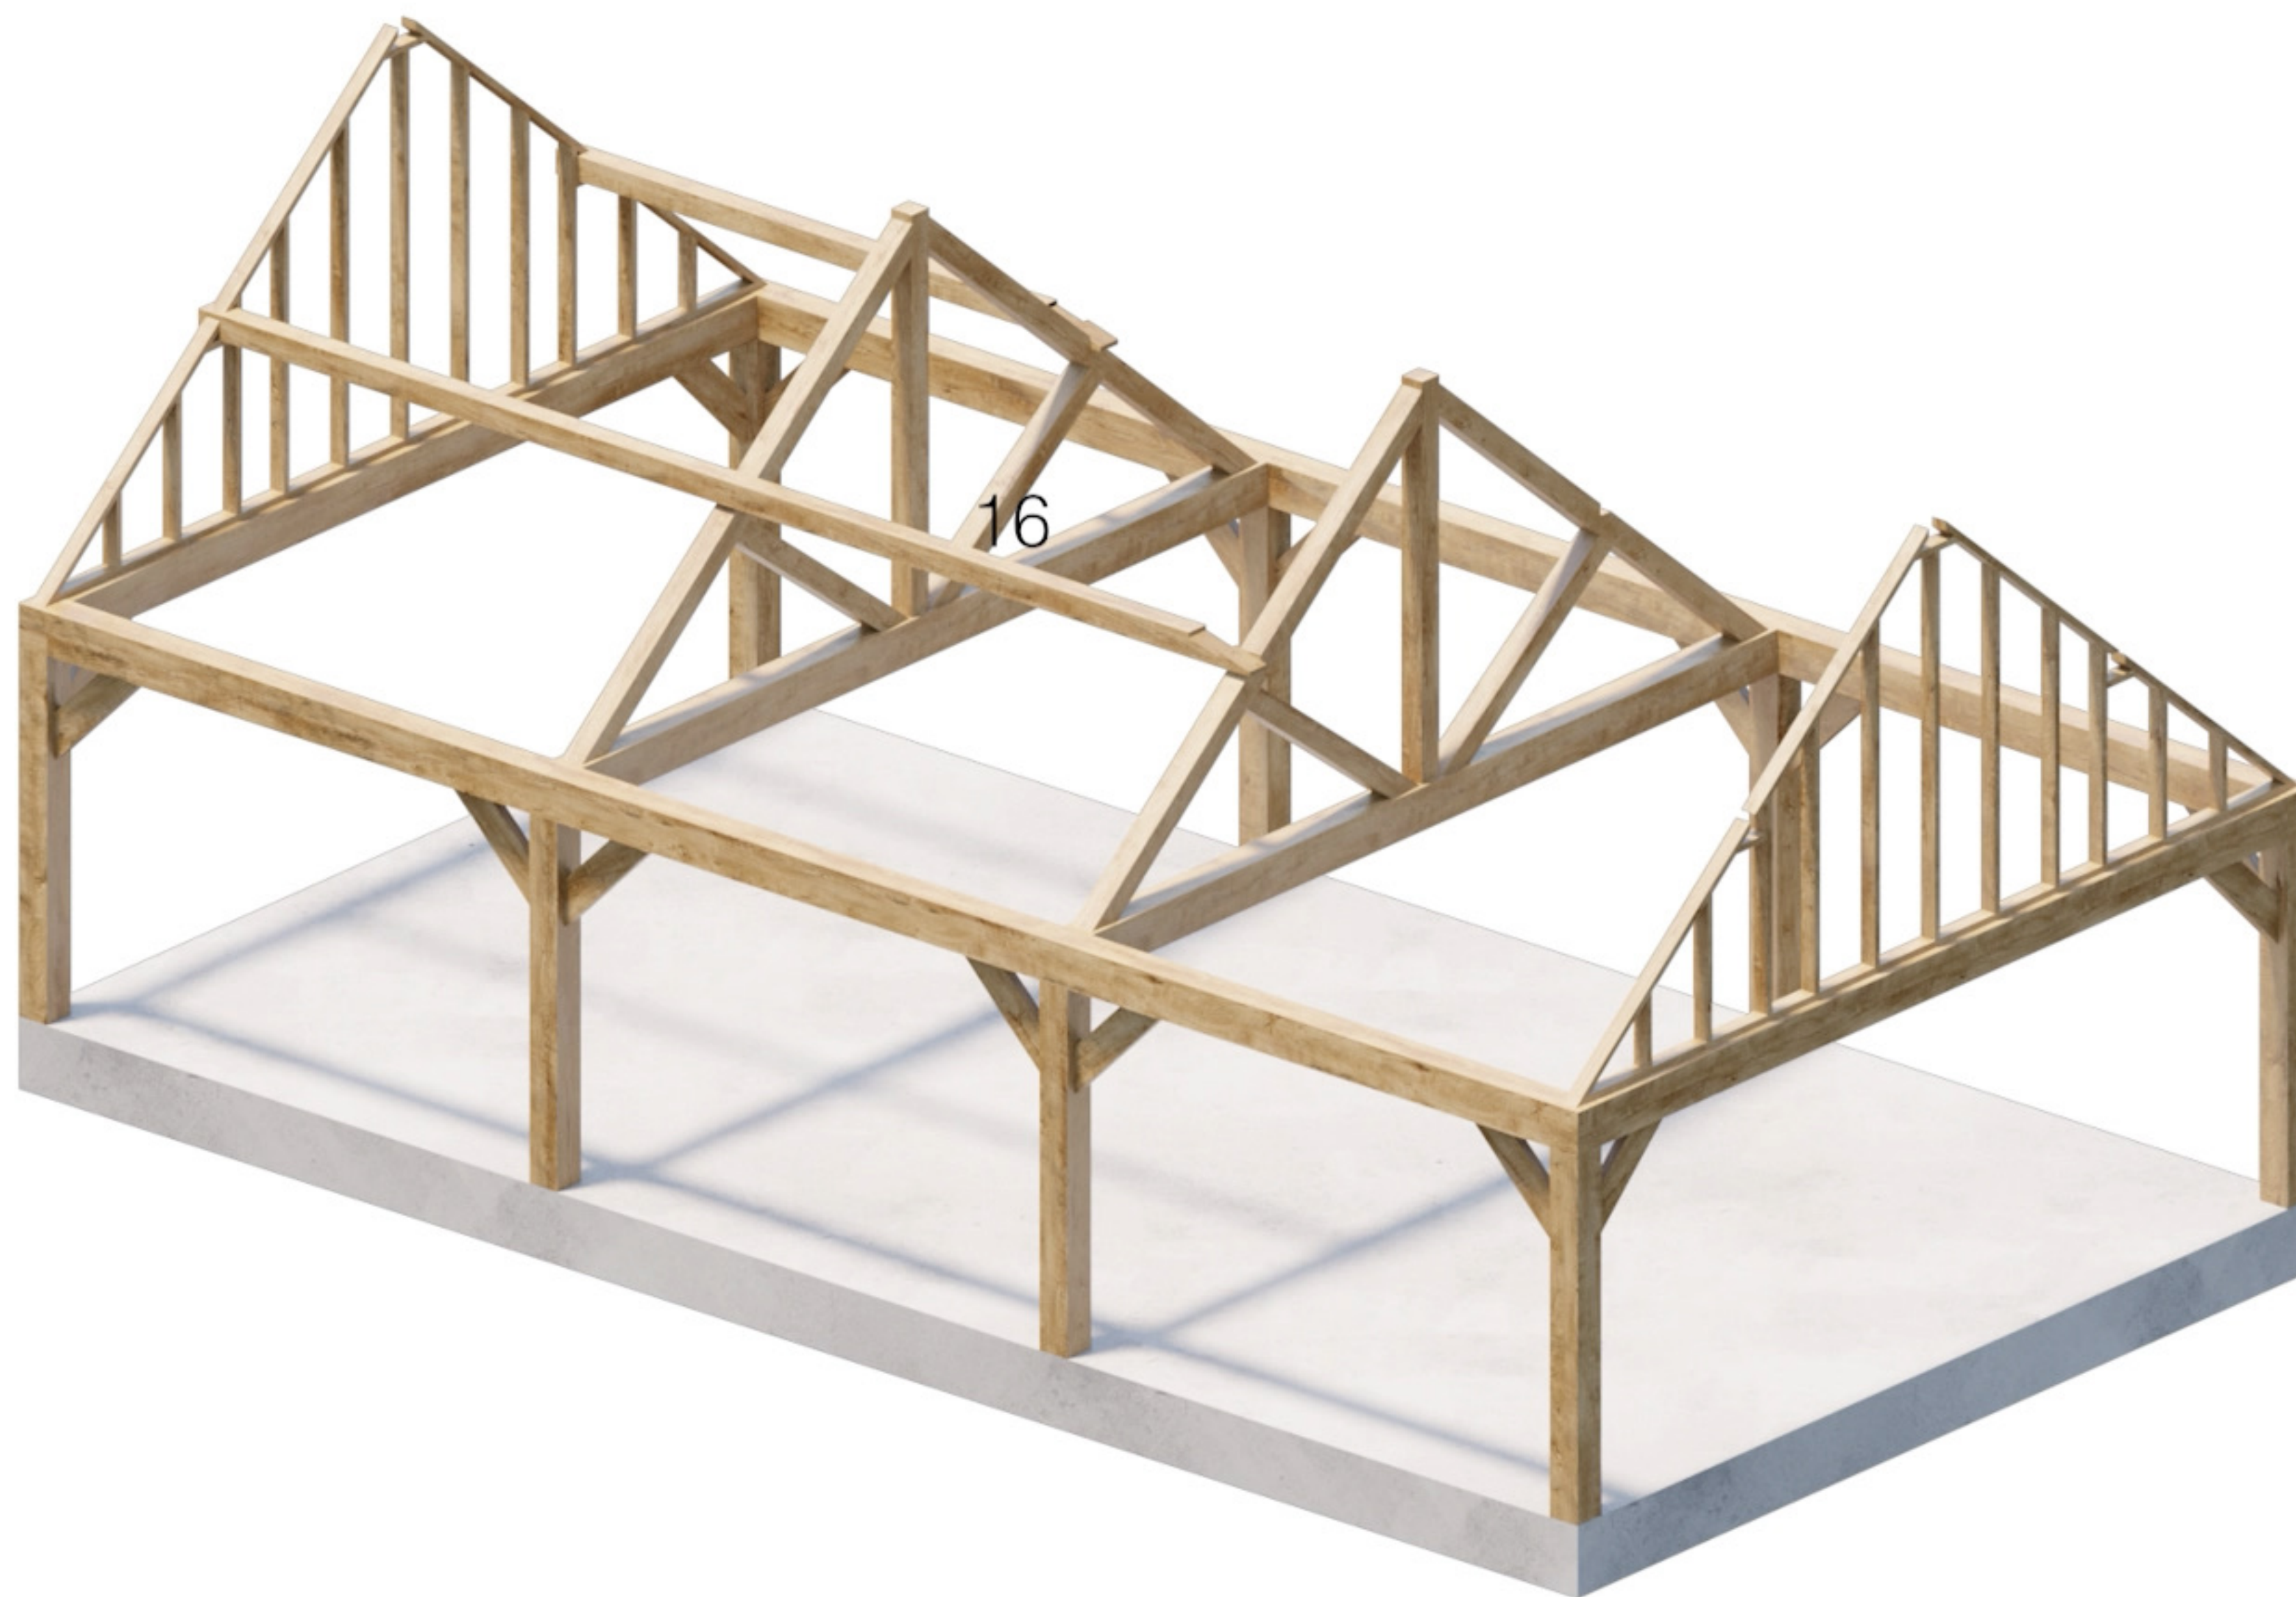

Onderdeel 16

5.5 x 10m

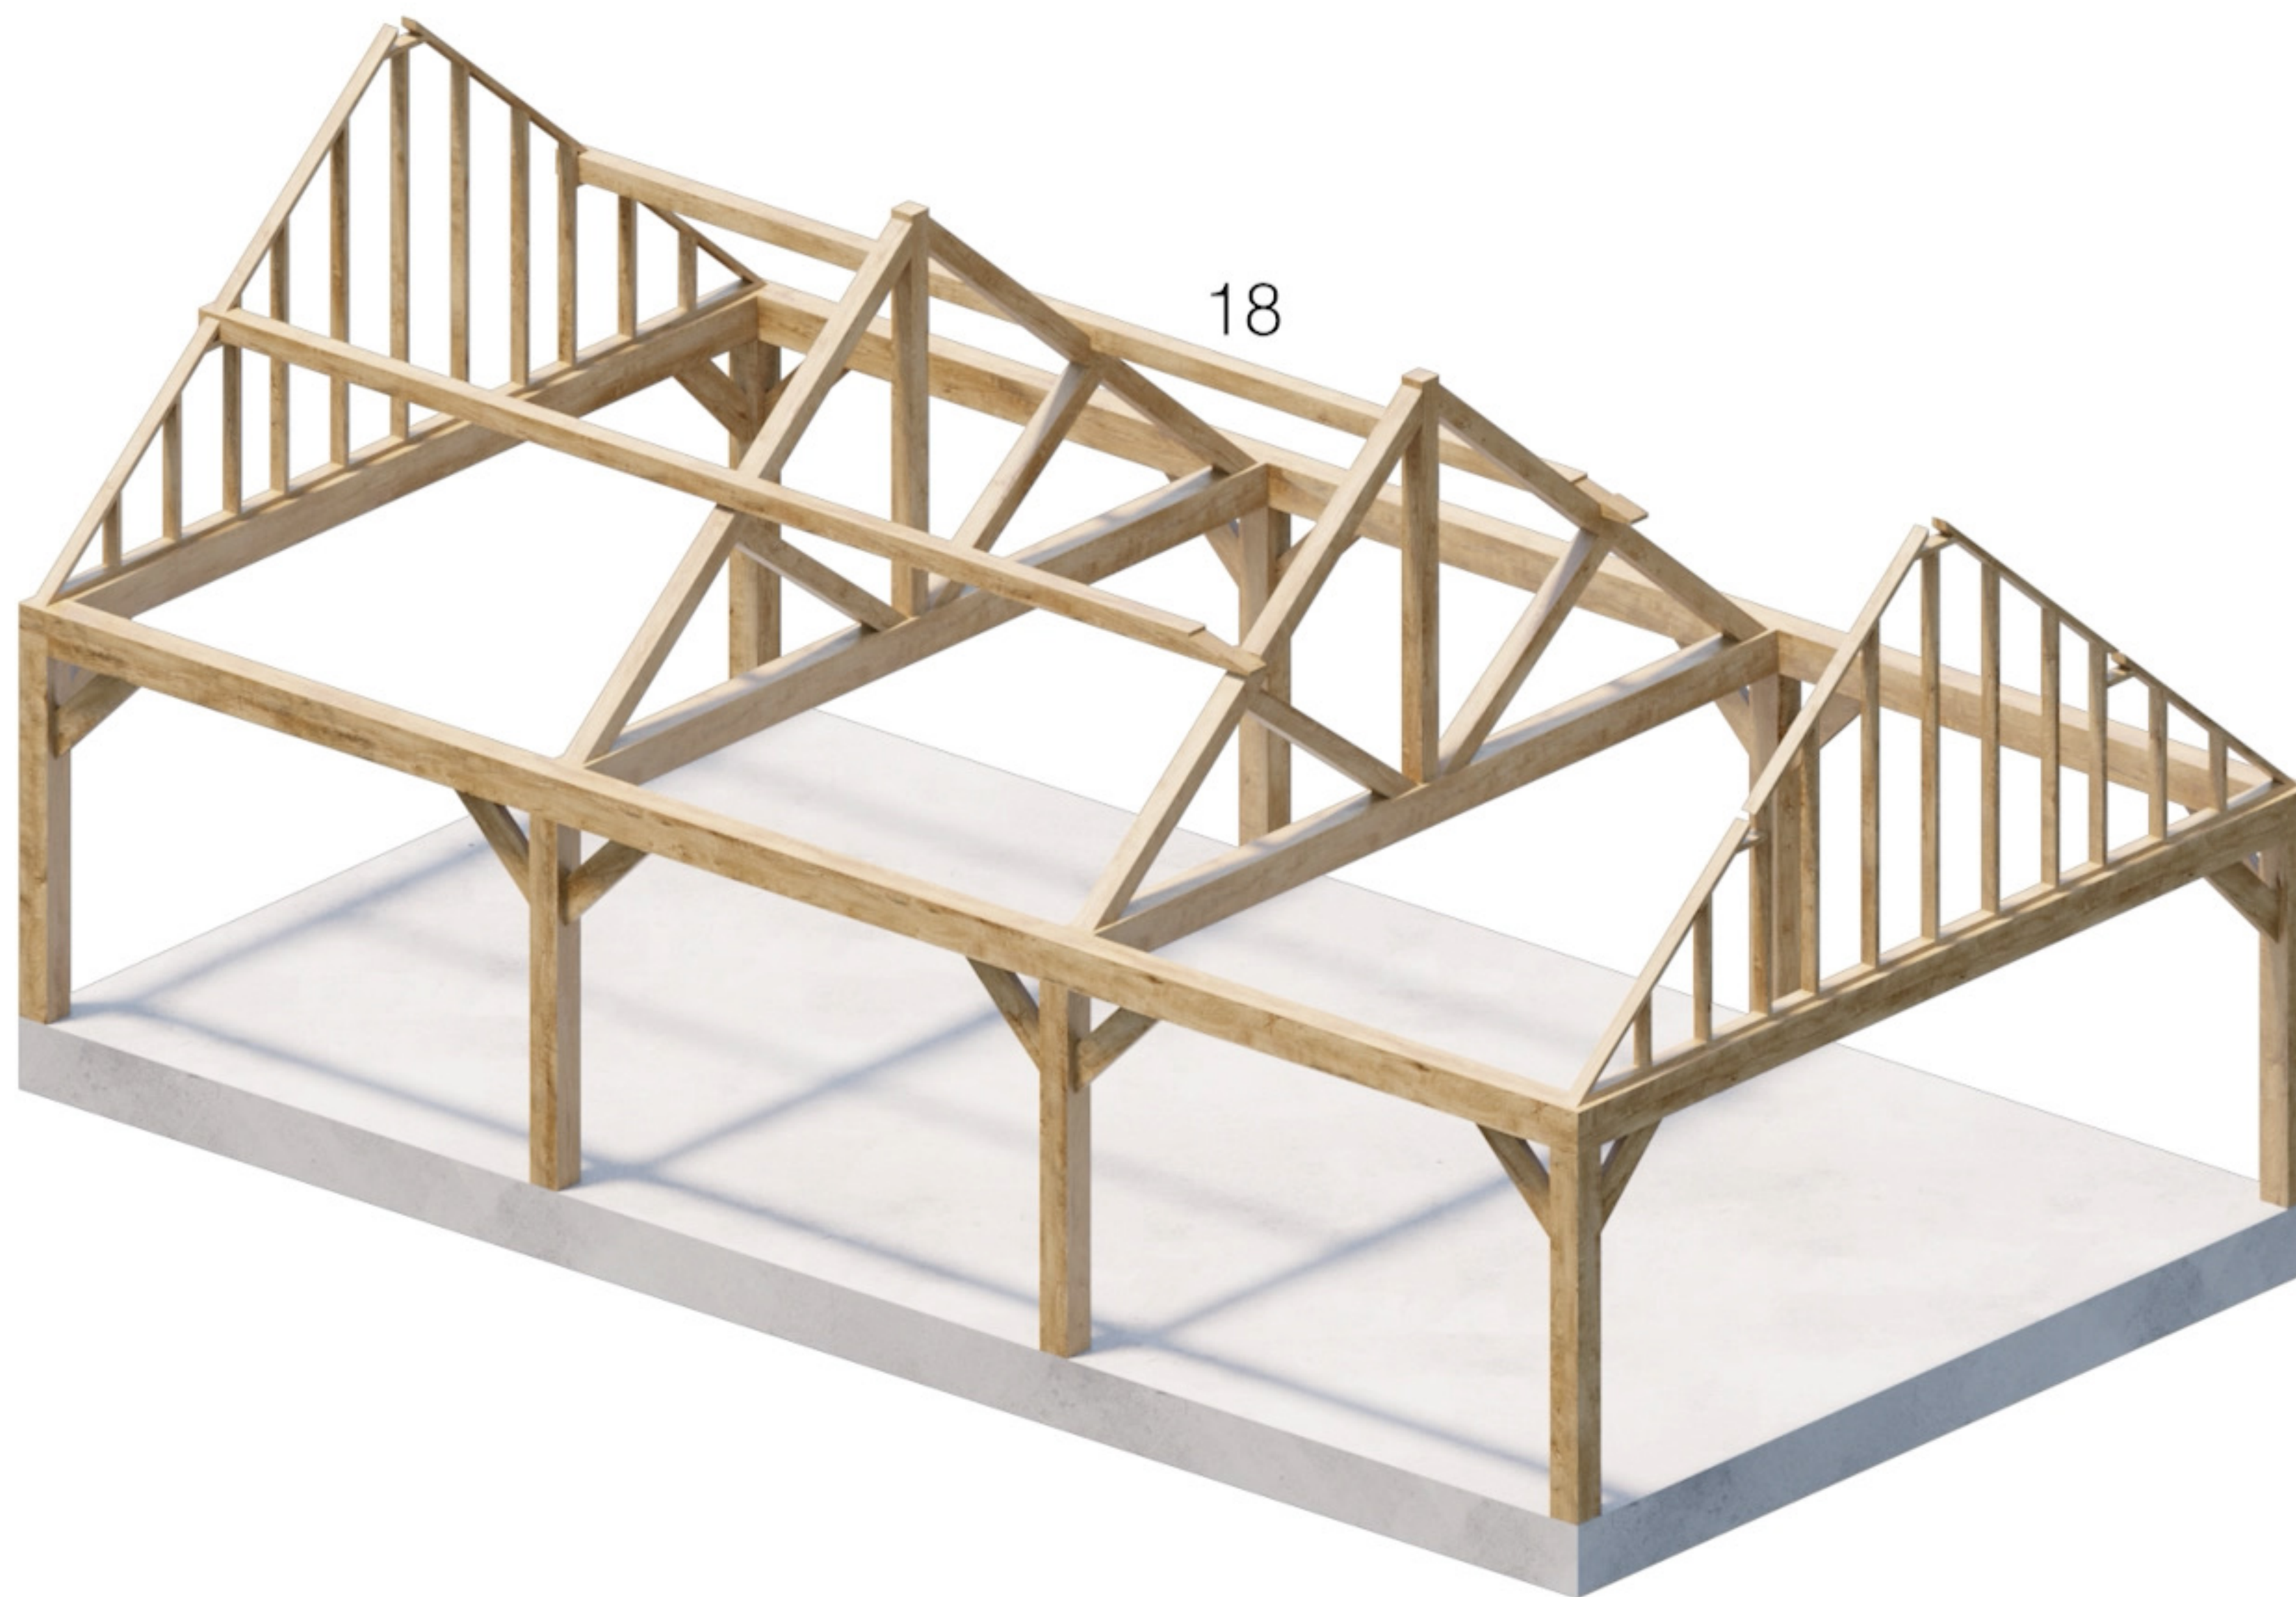


Onderdeel 18

5.5 x 10m




Onderdeel 17

5.5 x 10m

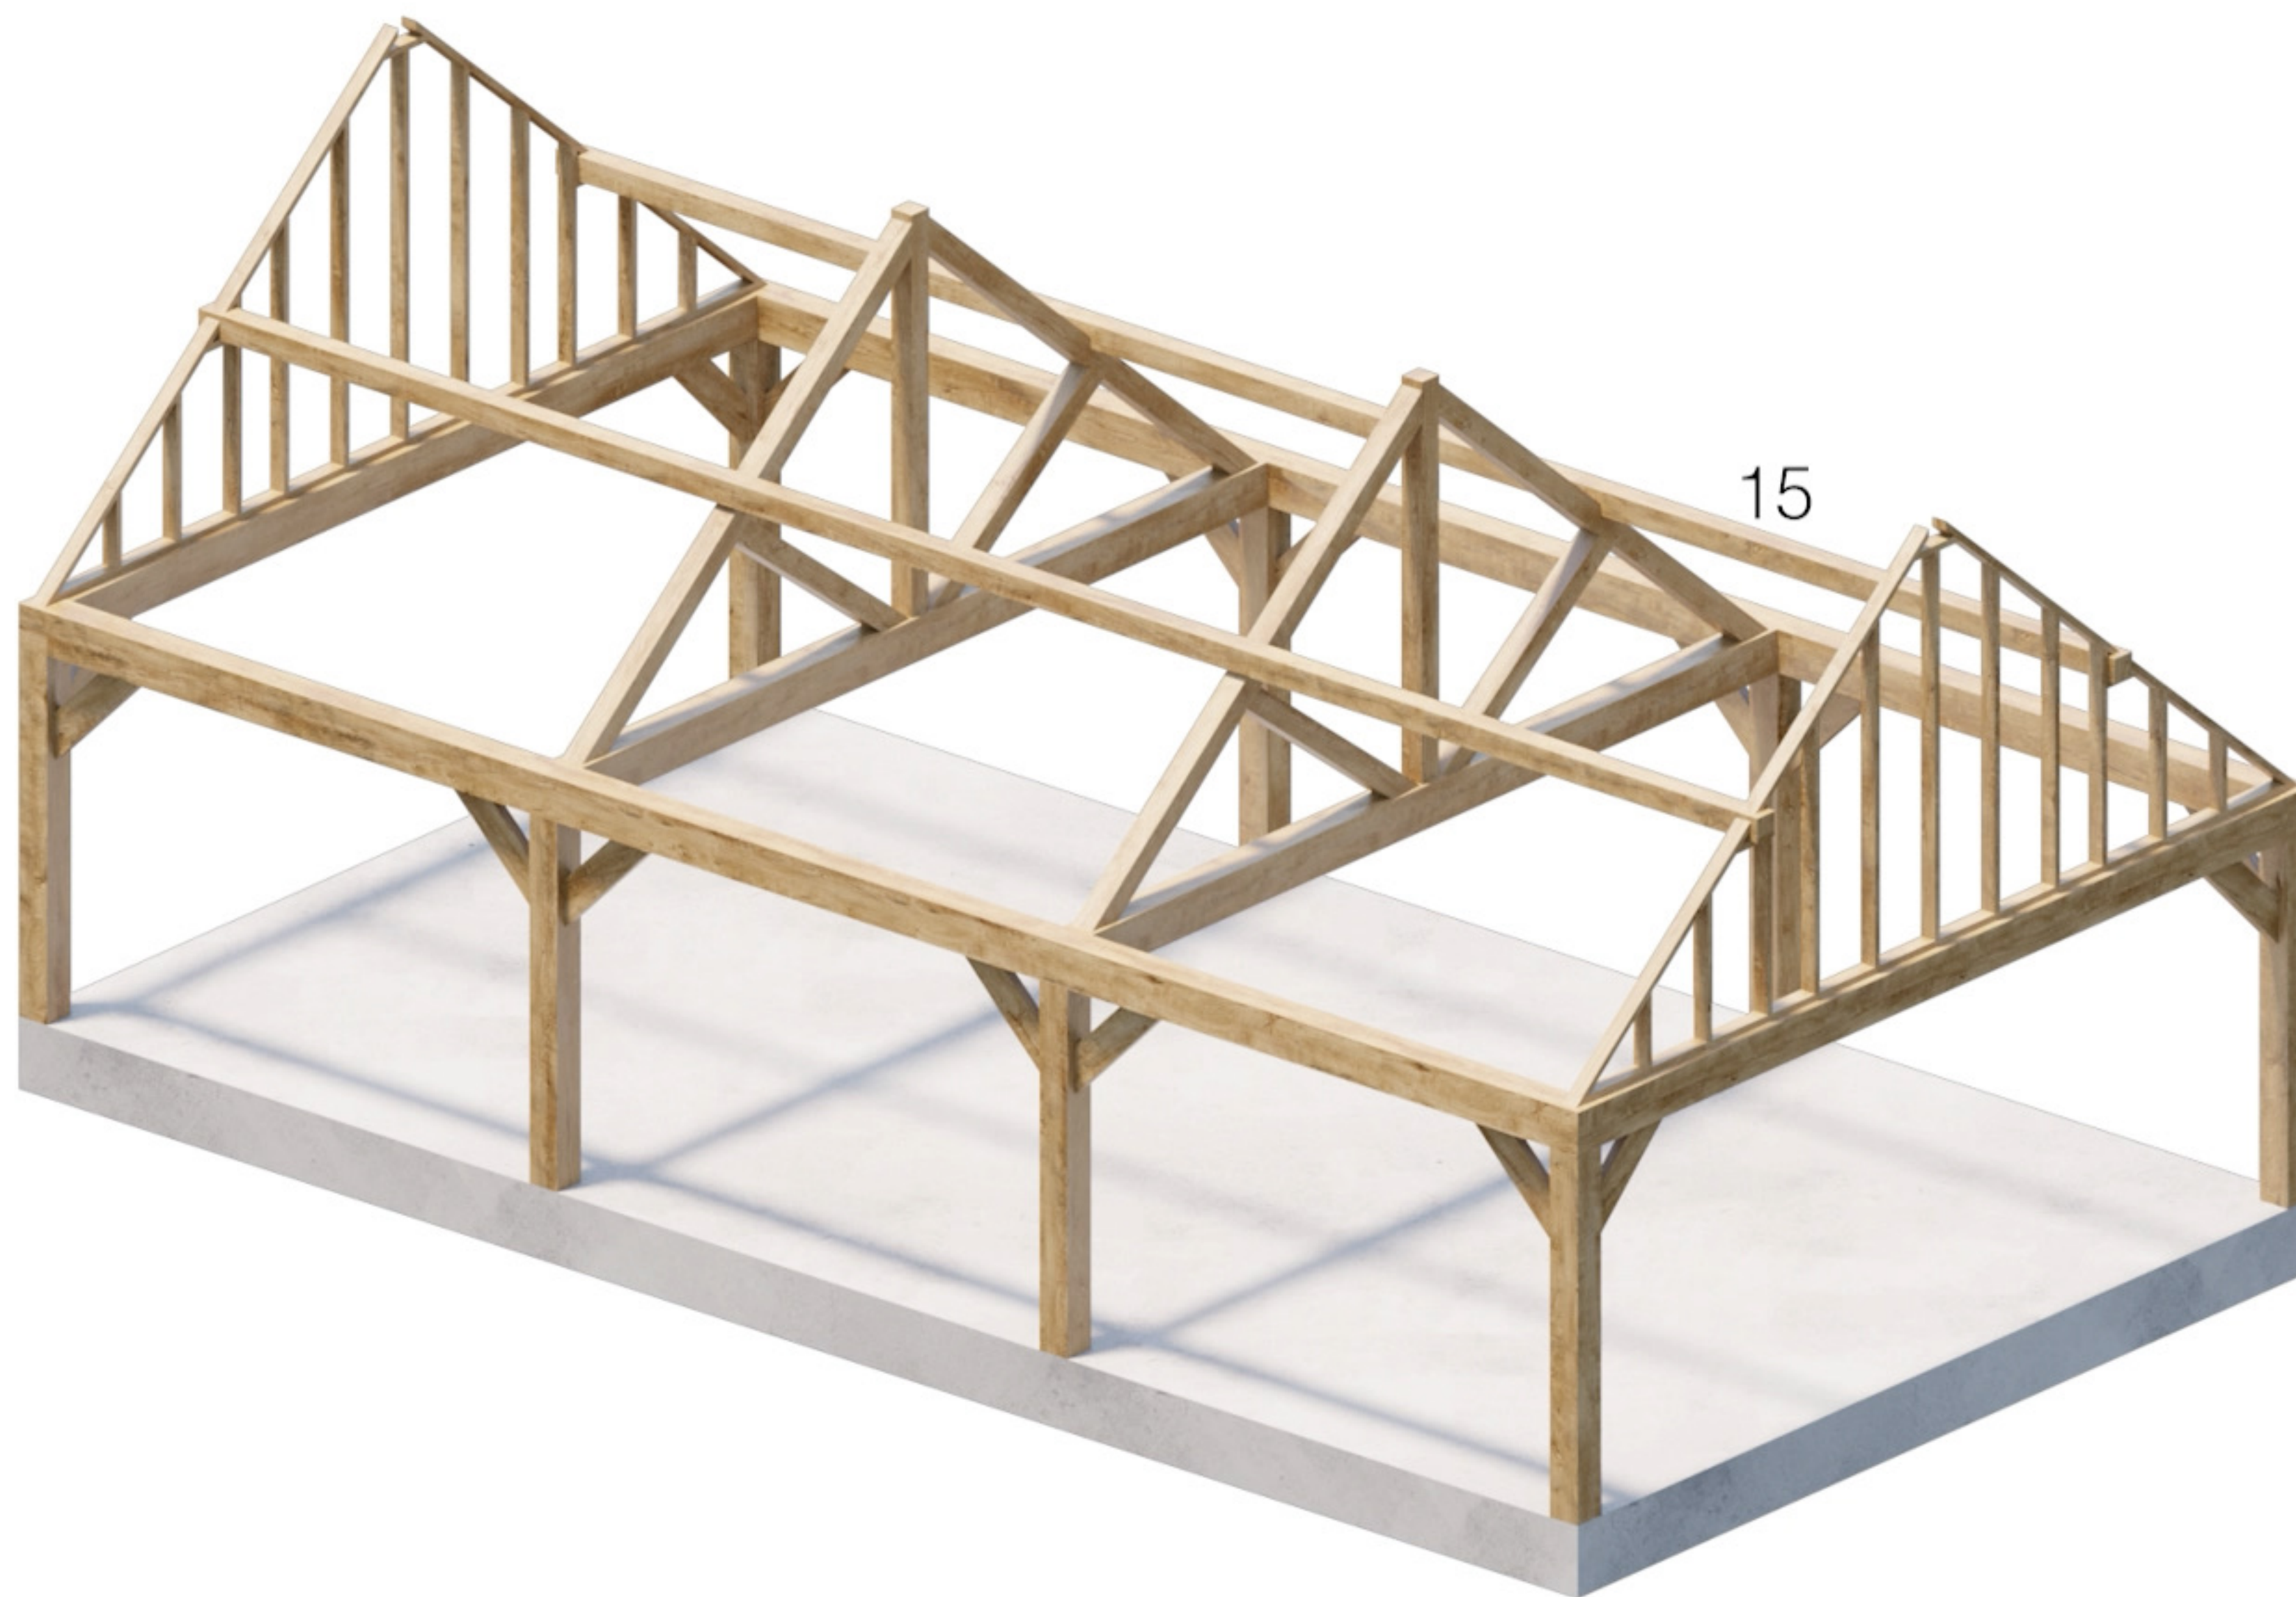


Onderdeel 15

5.5 x 10m

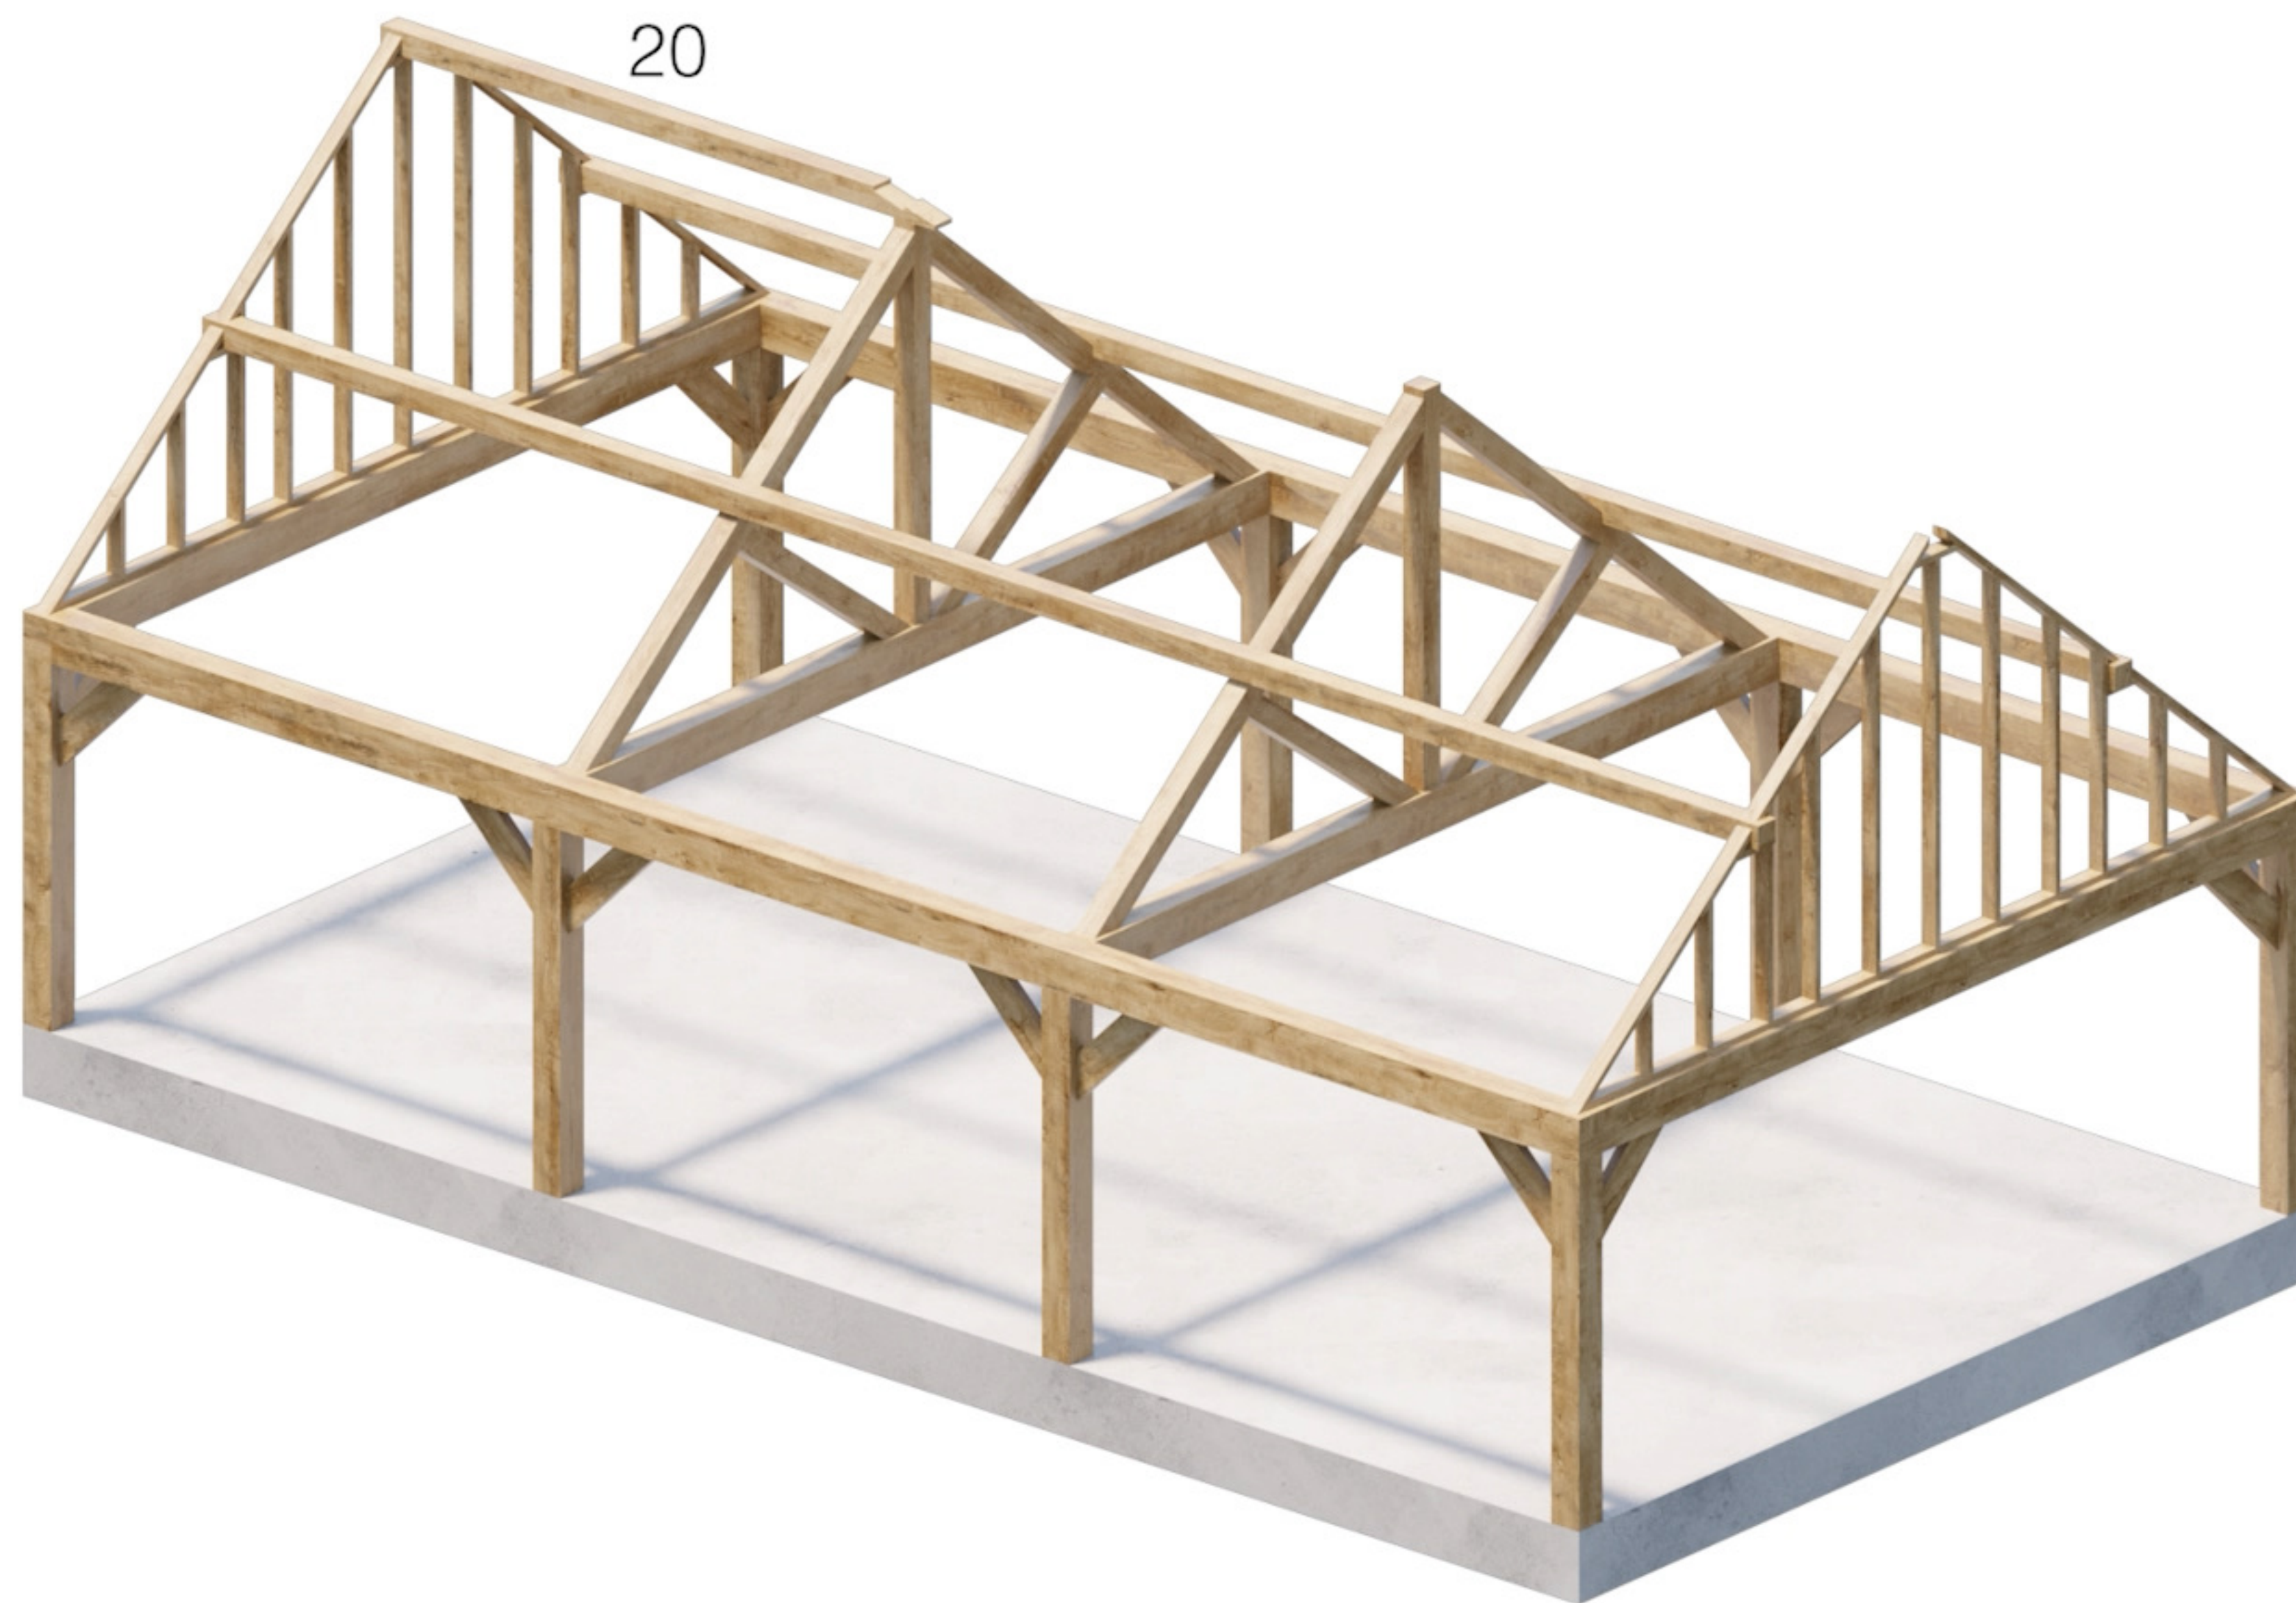


Onderdeel 20

5.5 x 10m

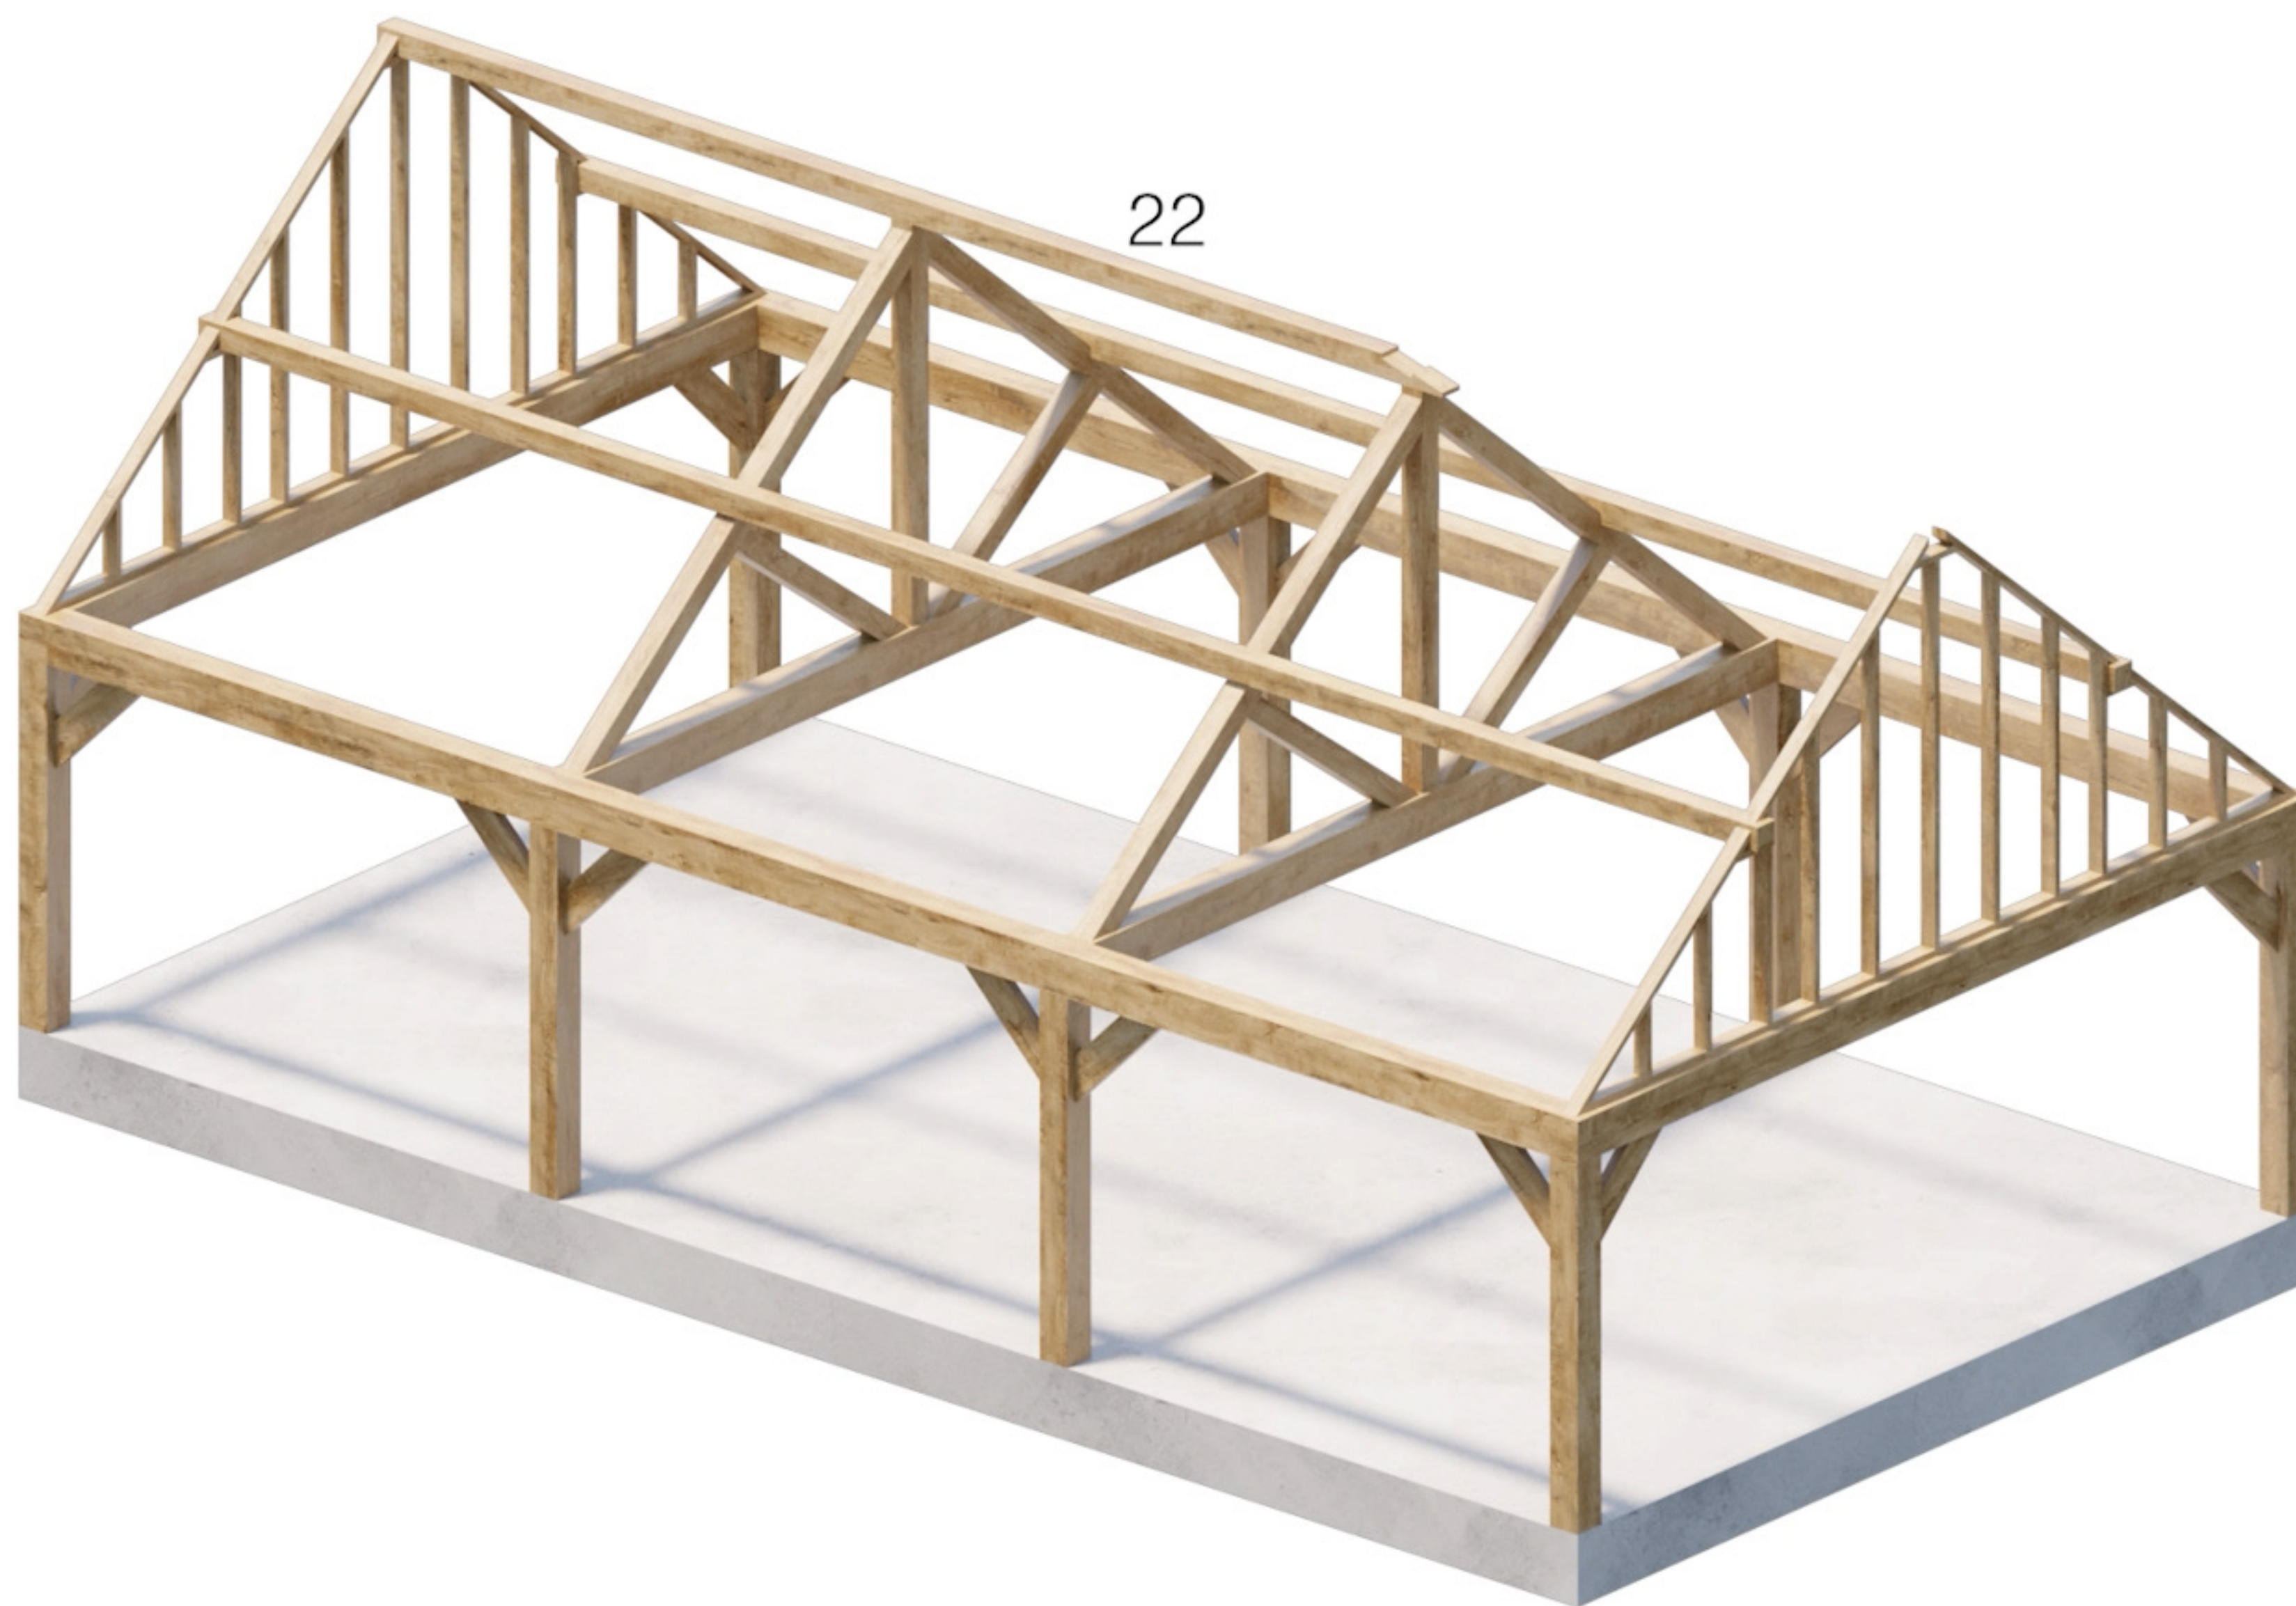


Onderdeel 22

5.5 x 10m

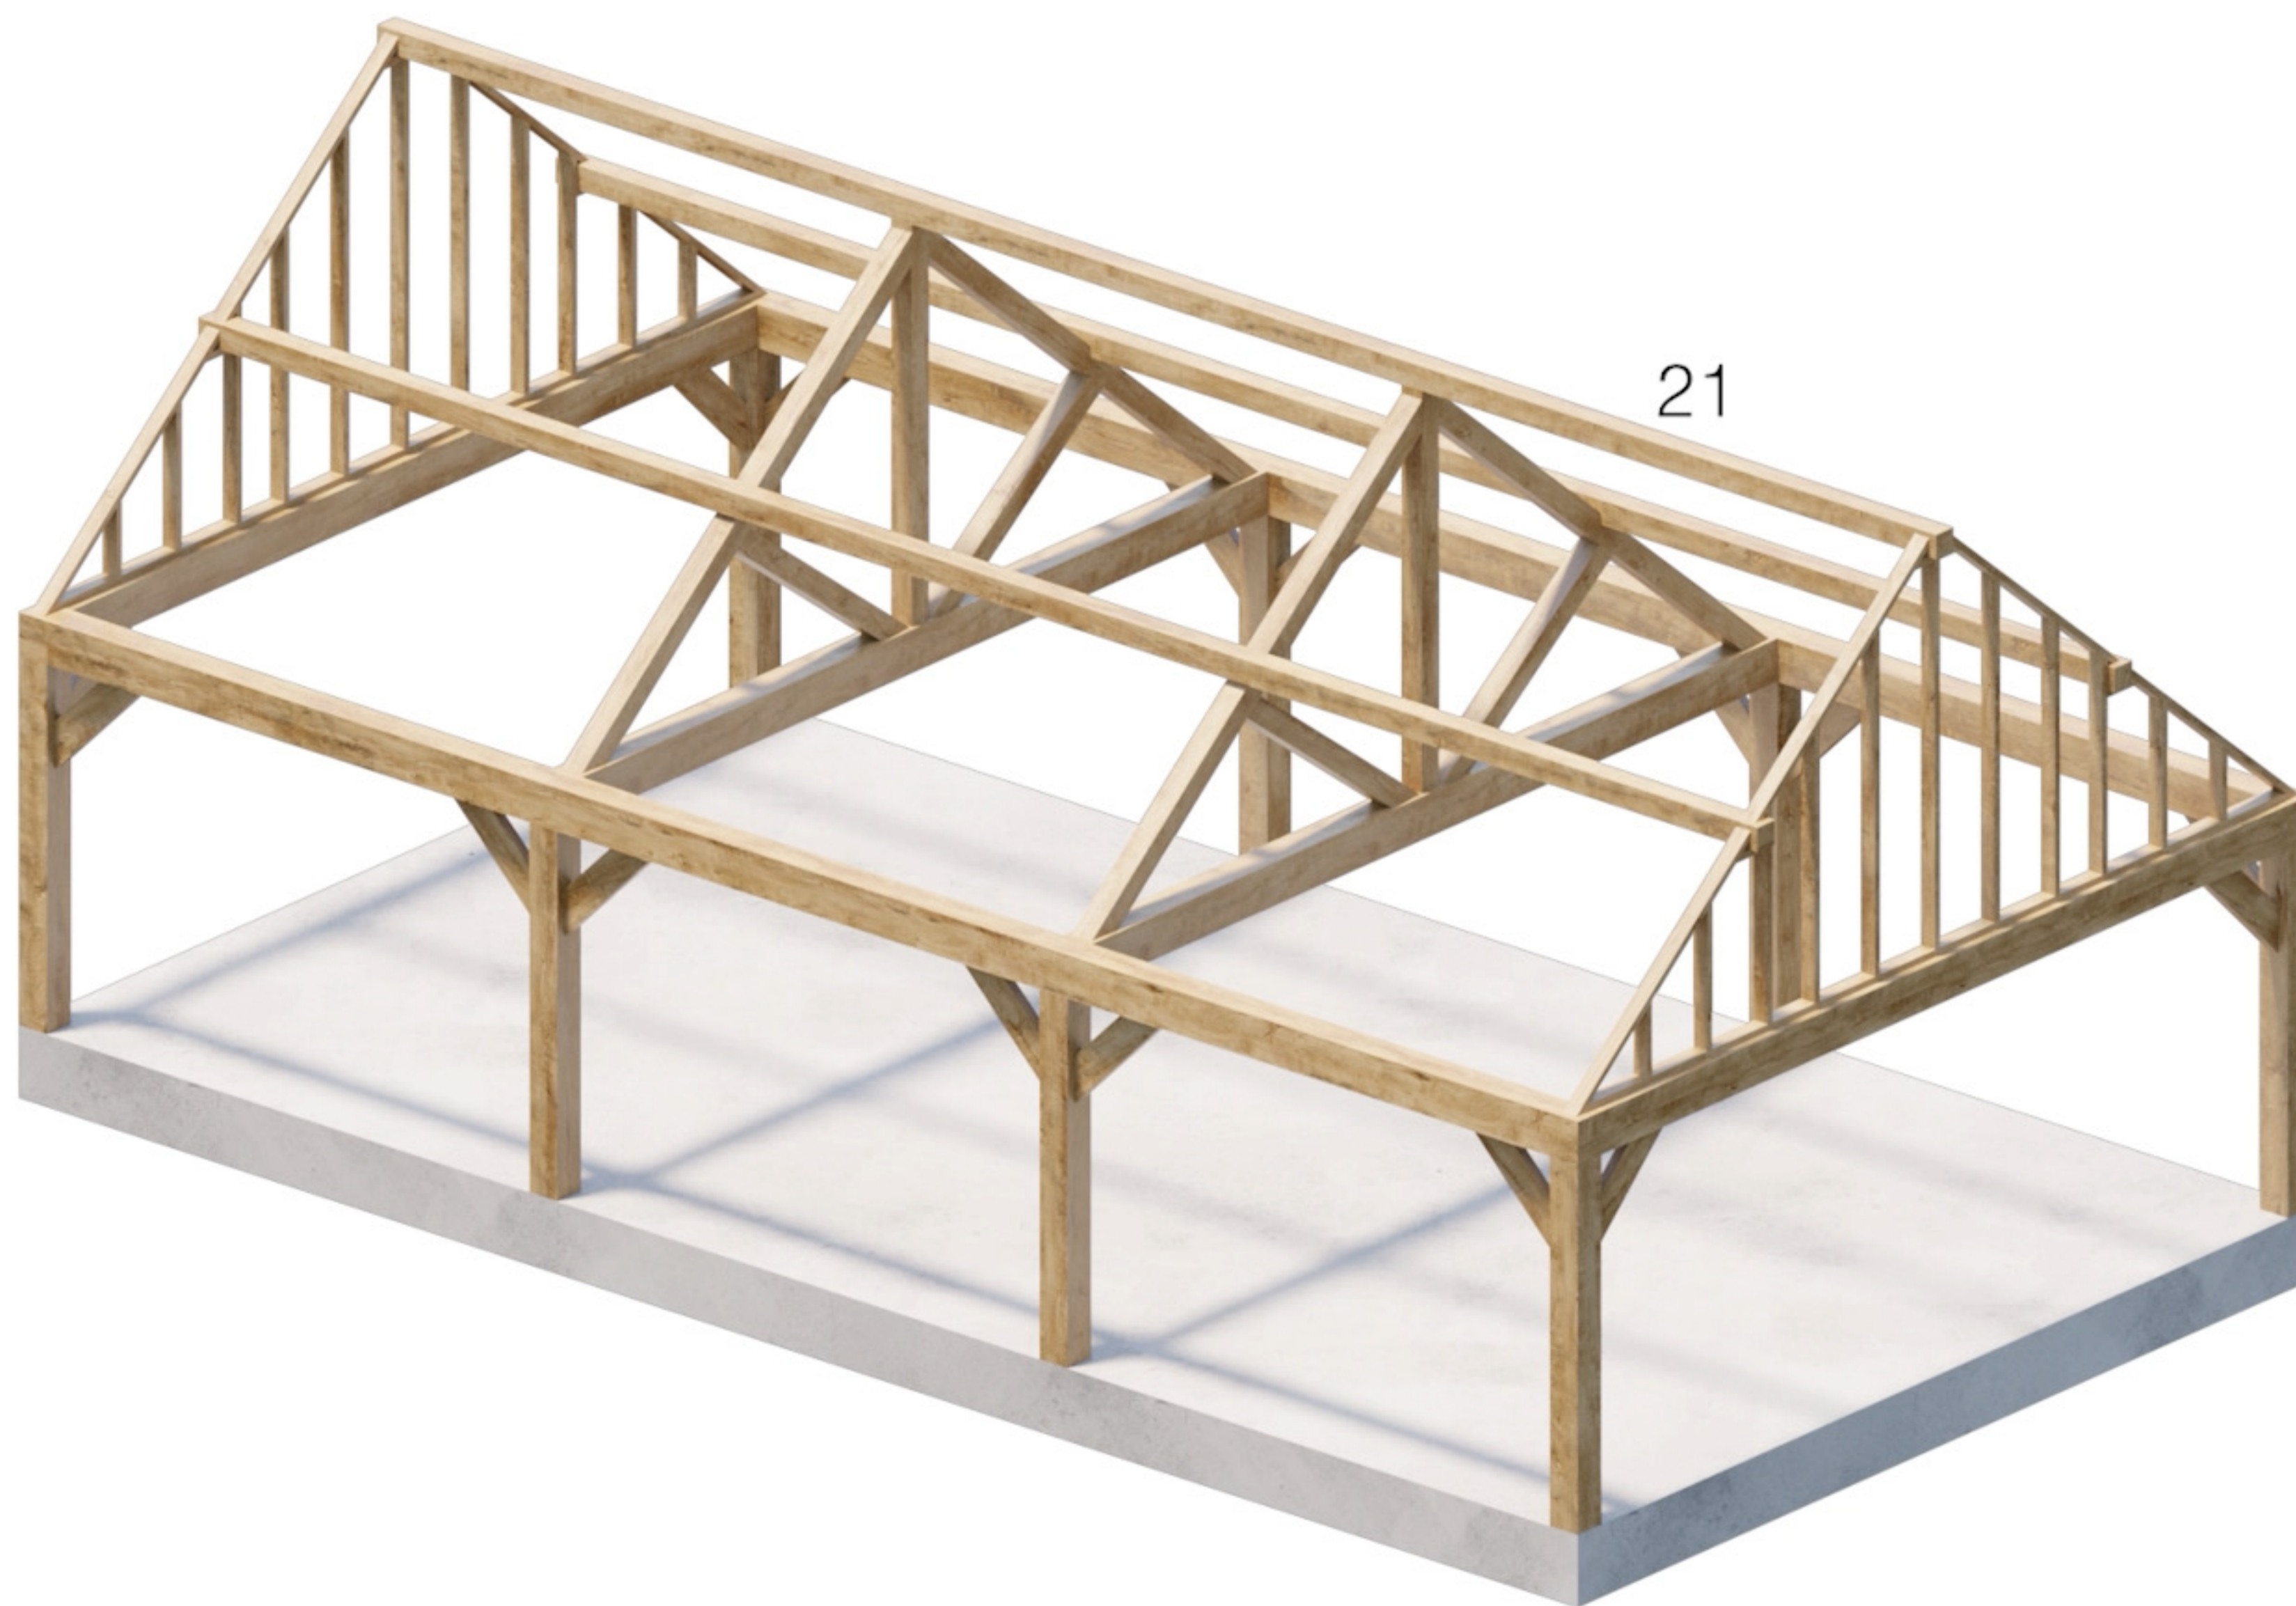

Onderdeel 21

5.5 x 10m

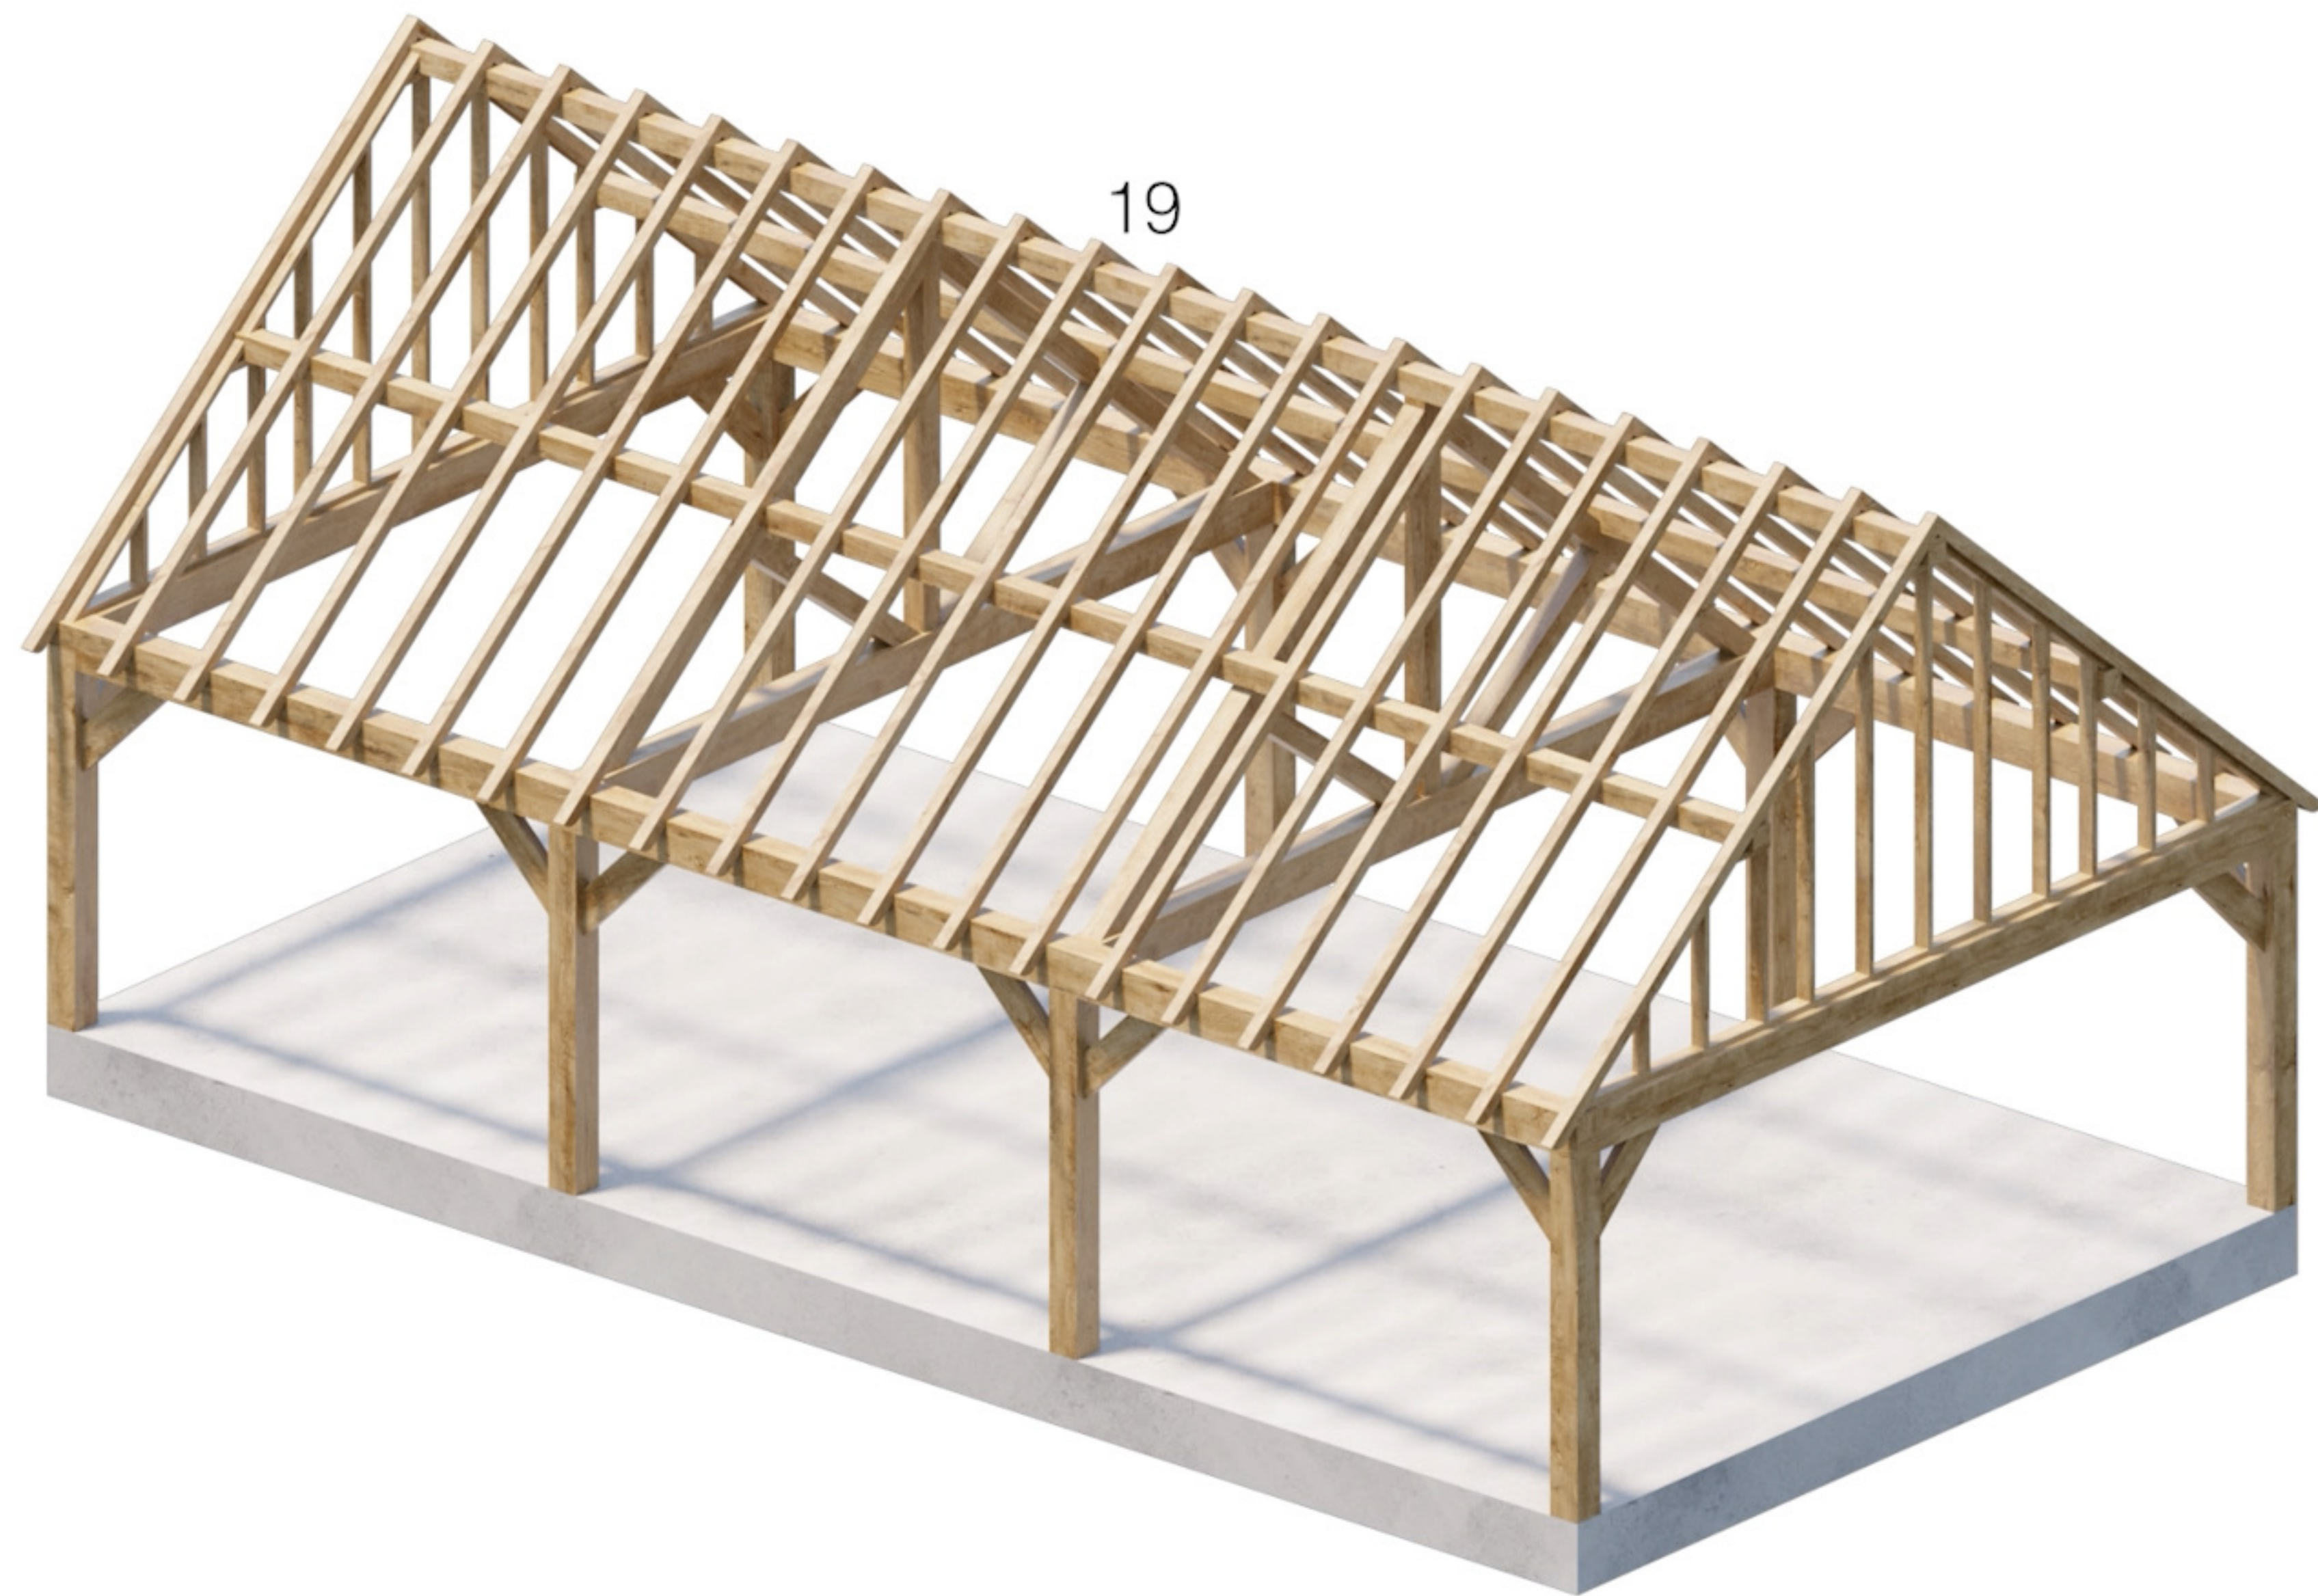

Onderdeel 19

5.5 x 10m